


EXISTING TYPICAL CROSS SECTION ①


ILLINOIS ROUTE 54

STATION TO STATION
361+82.00 365+39.00 ②

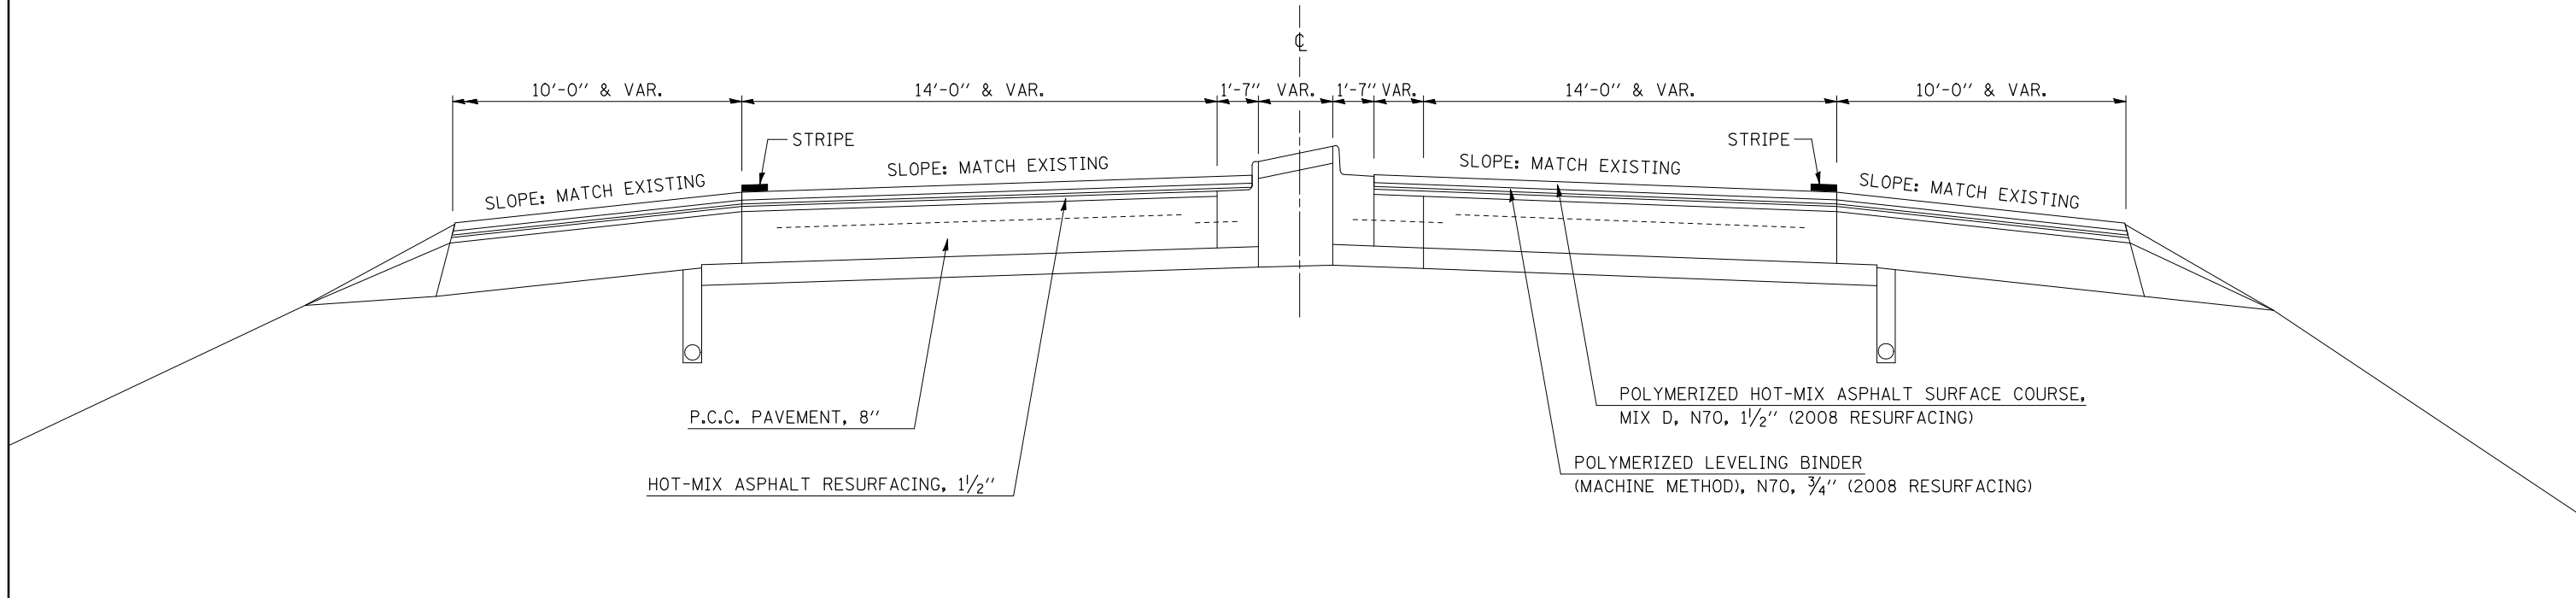

EXISTING TYPICAL CROSS SECTION ②

	STATION	TO	STATION	
①	(IL 10) 365+39.00		368+50.74 (BK)	STA EQN 368+50.74(BK) = 1001+09.30(AH)
	(IL 10) 1001+09.30(AH)		1029+15.98 ③	
③	(IL 10 & IL 54) 1031+74.49		1036+60.60 (BK)	STA EQN 1036+60.60(BK) = 1138+80.66(AH)
	(IL 10 & IL 54) 1138+80.66(AH)		1142+58.16 ④	
④	(IL 10 & IL 54) 1150+74.91		1167+64.67 (BK)	STA EQN 1167+64.67(BK) = 1997+27.00(AH)
	(IL 10 & IL 54) 1997+27.00(AH)		1997+28.70 ⑤	

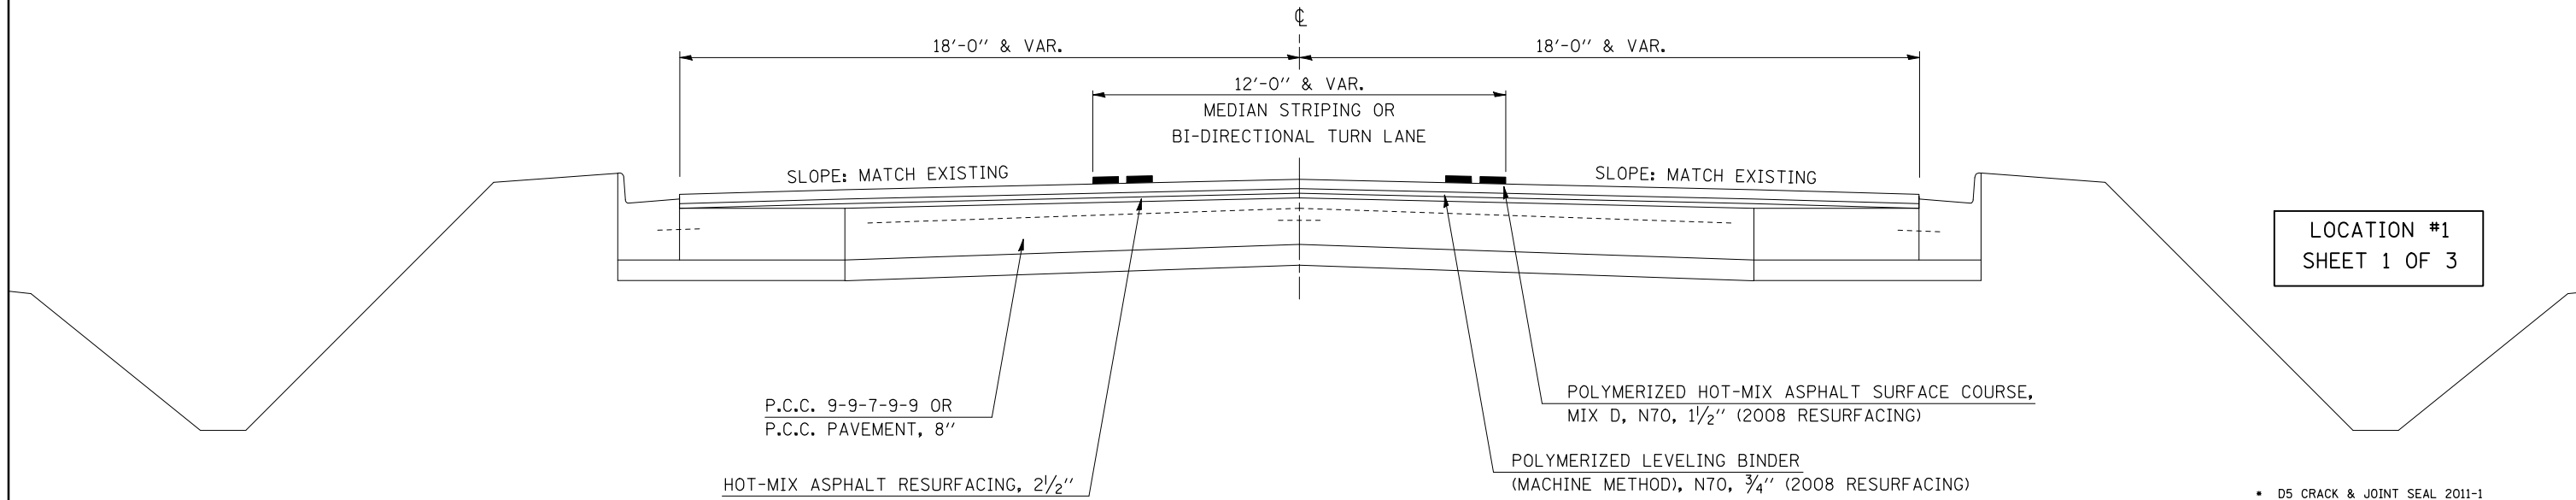

LOCATION #1
SHEET 1 OF 3

- D5 CRACK & JOINT SEAL 2011-1
- ** DEWITT, MCLEAN & PIATT

FILE NAME =	USER NAME = bucklesjj	DESIGNED -	REVISED -
ct:\pw\work\p\dot\bucklesjj\0252724\0510880-sh\typical.dgn		DRAWN -	REVISED -
		CHECKED -	REVISED -
		DATE -	REVISED -

STATE OF ILLINOIS
DEPARTMENT OF TRANSPORTATION

TYPICAL CROSS SECTIONS			
SCALE:	SHEET NO.	OF SHEETS	STA. TO STA.

F.A. RTE.	SECTION	COUNTY	TOTAL SHEETS	SHEET NO.
VAR.	*	**	33	13
CONTRACT NO. 70880				
ILLINOIS FED. AID PROJECT				