


# EXISTING TYPICAL CROSS SECTION

STATION TO STATION  
 1162+80.00 1416+53.00 \*  
 \* 1417+23.00 1442+63.00 +  
 + 1444+62.00 1450+95.00

\* BRIDGE OMISSION 1416+53.00 TO 1417+23.00  
 + RAILROAD OMISSION 1442+63.00 TO 1444+62.00

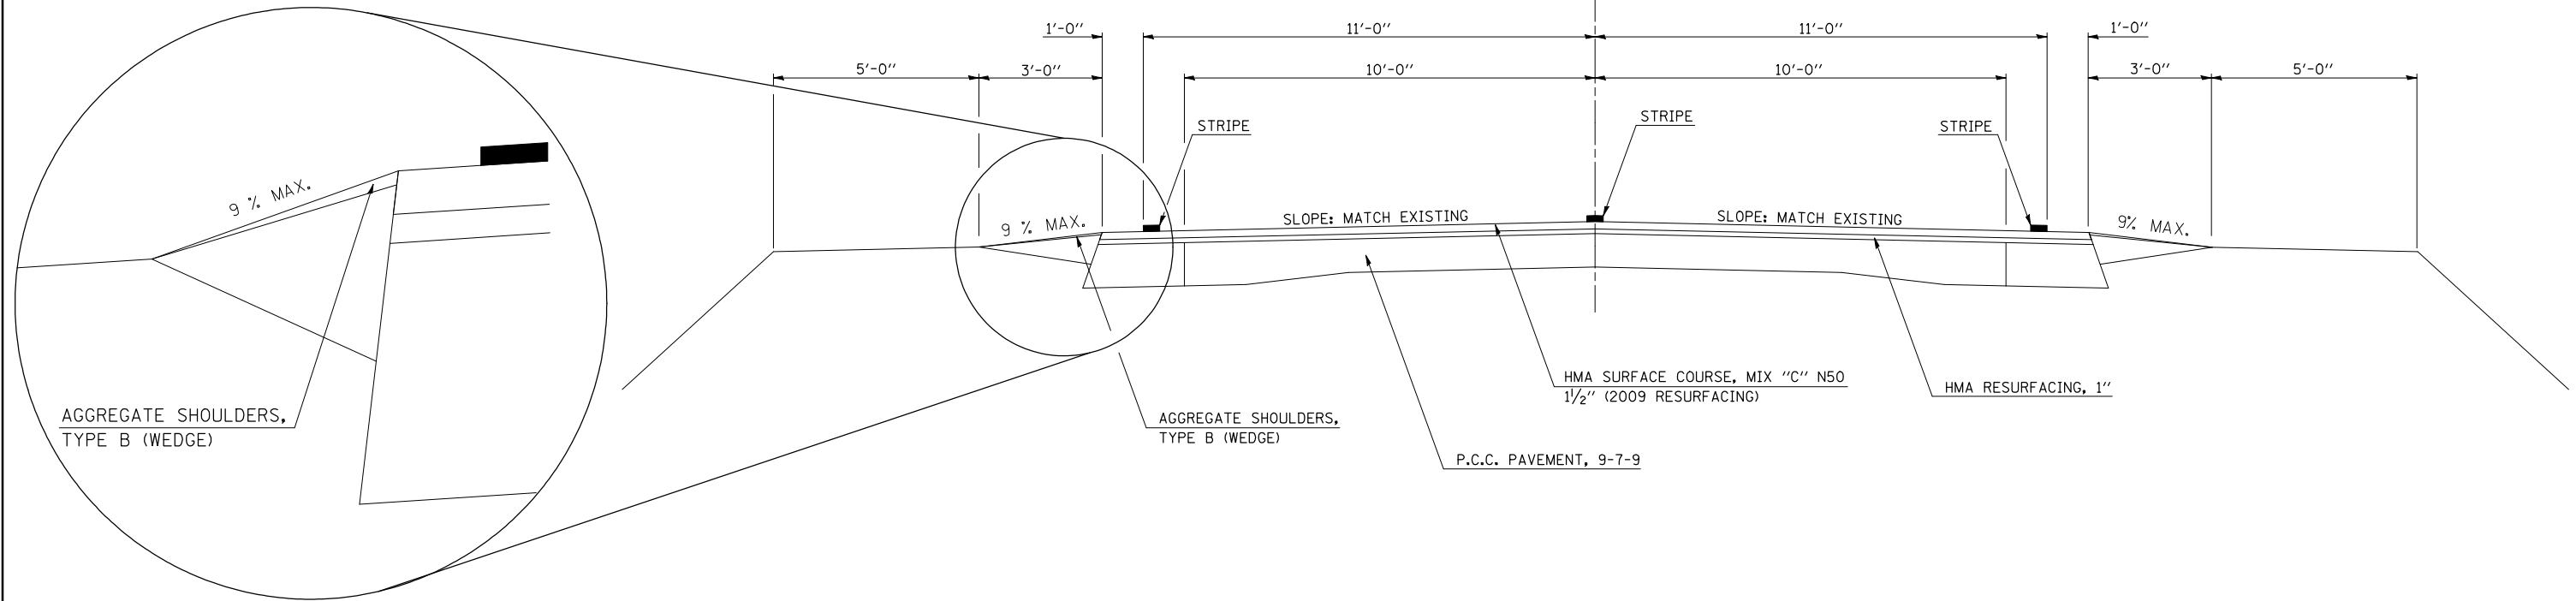

LOCATION #2  
 SHEET 1 OF 1

• D5 CRACK & JOINT SEAL 2011-1  
 \*\* DEWITT, MCLEAN & PIATT

FILE NAME =	USER NAME = bucklesjj	DESIGNED -	REVISED -
ct:\pw\work\p\dot\bucklesjj\d0252724\0570880-sh\typical.dgn		DRAWN -	REVISED -
	PLOT SCALE = 40.0000' / IN.	CHECKED -	REVISED -
	PLOT DATE = 2/3/2011	DATE -	REVISED -

STATE OF ILLINOIS  
 DEPARTMENT OF TRANSPORTATION

TYPICAL CROSS SECTIONS

SCALE: SHEET NO. OF SHEETS STA. TO STA.

F.A. RTE.	SECTION	COUNTY	TOTAL SHEETS	SHEET NO.
VAR.	*	**	33	16
			CONTRACT NO. 70880	
ILLINOIS FED. AID PROJECT				