


EXISTING TYPICAL CROSS SECTION ①

F. A. P. 317 (US 24)


STATION TO STATION
1133+00.00 1134+00.00 ②

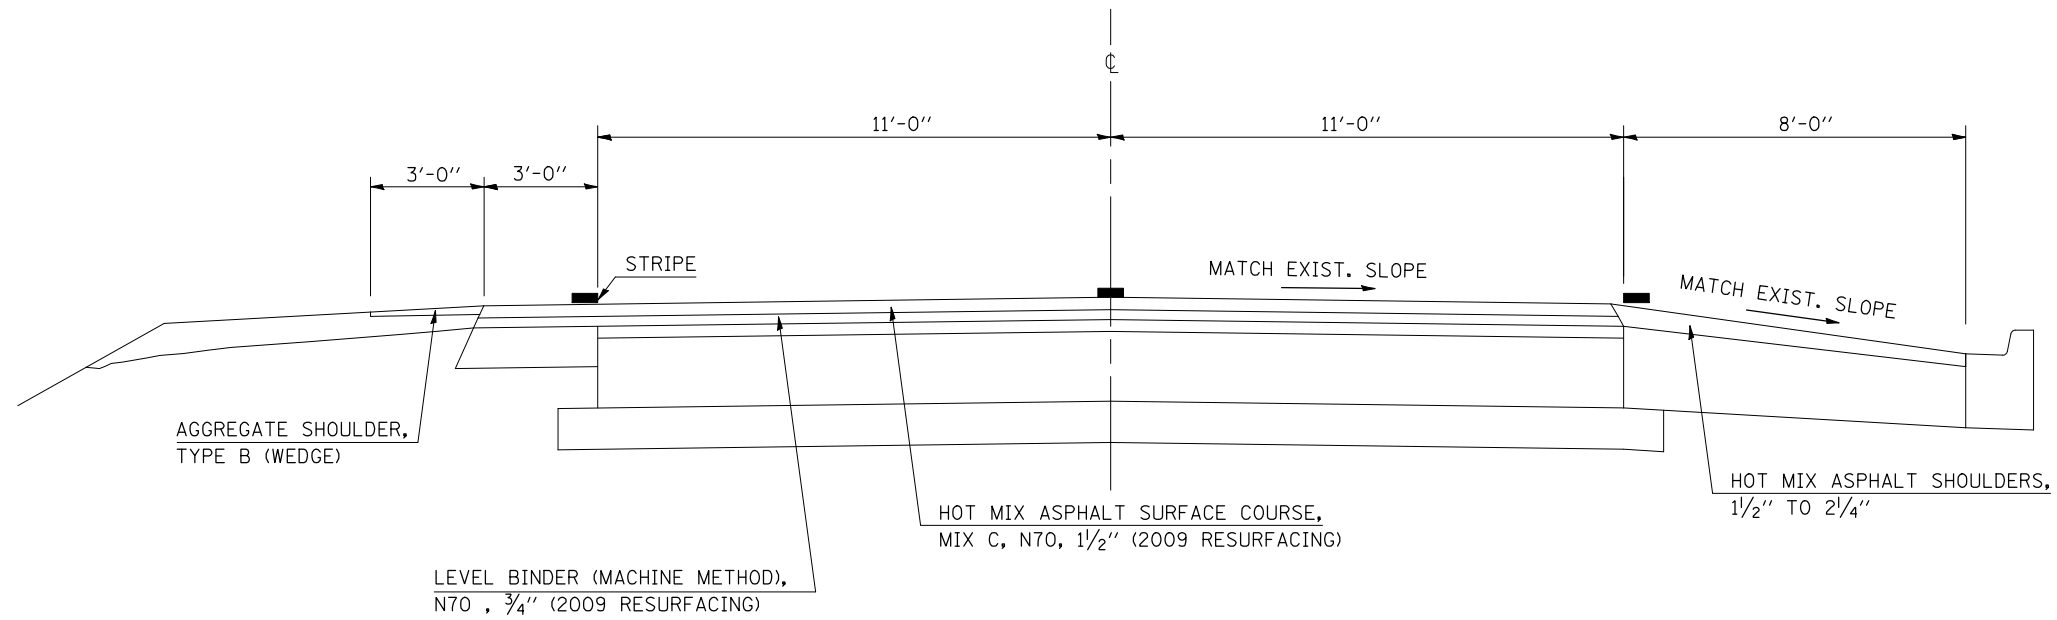

EXISTING TYPICAL CROSS SECTION ②

F. A. P. 317 (US 24)

STATION TO STATION
① 1134+00.00 1159+98.00 ③

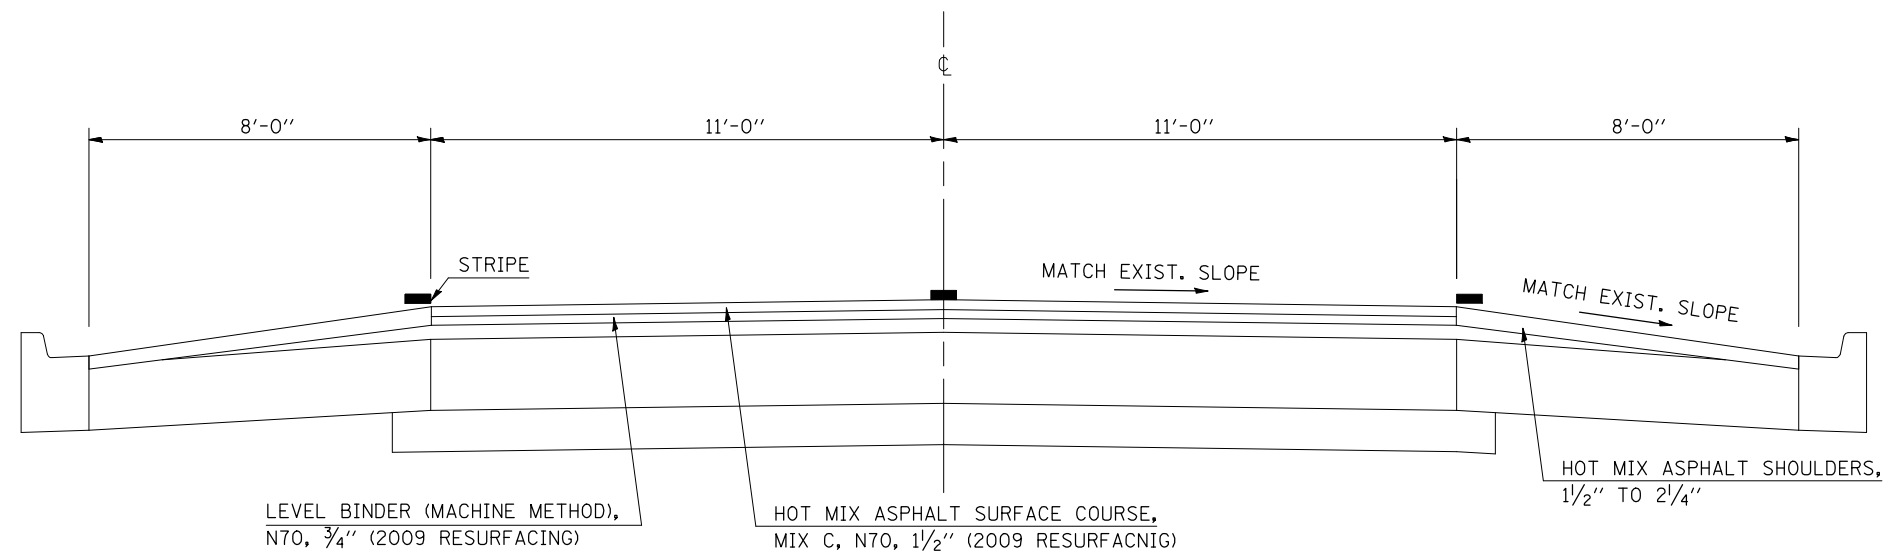

LOCATION #4
SHEET 1 OF 2

- D5 CRACK & JOINT SEAL 2011-1
- DEWITT, MCLEAN & PIATT

FILE NAME =	USER NAME = bucklesjj	DESIGNED -	REVISED -	STATE OF ILLINOIS DEPARTMENT OF TRANSPORTATION	TYPICAL CROSS SECTIONS				F.A. RTE.	SECTION	COUNTY	TOTAL SHEETS	SHEET NO.
ct:\pw\work\p\dot\bucklesjj\d0252724\0570880-sh\typical.dgn		DRAWN -	REVISED -		SCALE:	SHEET NO.	OF	SHEETS	STA.	TO STA.	•	33	19
	PLOT SCALE = 40.0000' / IN.	CHECKED -	REVISED -		CONTRACT NO. 70880								
	PLOT DATE = 2/3/2011	DATE -	REVISED -		ILLINOIS FED. AID PROJECT								