


DATE	
BY	
SURVEYED	
PLOTTED	
TEMPLATE	
AREAS	
CHECKED	
FINAL SURVEY	
NOTE BOOK	
NO.	

DATE	
BY	
SURVEYED	
PLOTTED	
TEMPLATE	
AREAS	
CHECKED	
ORIGINAL SURVEY	
NOTE BOOK	
NO.	

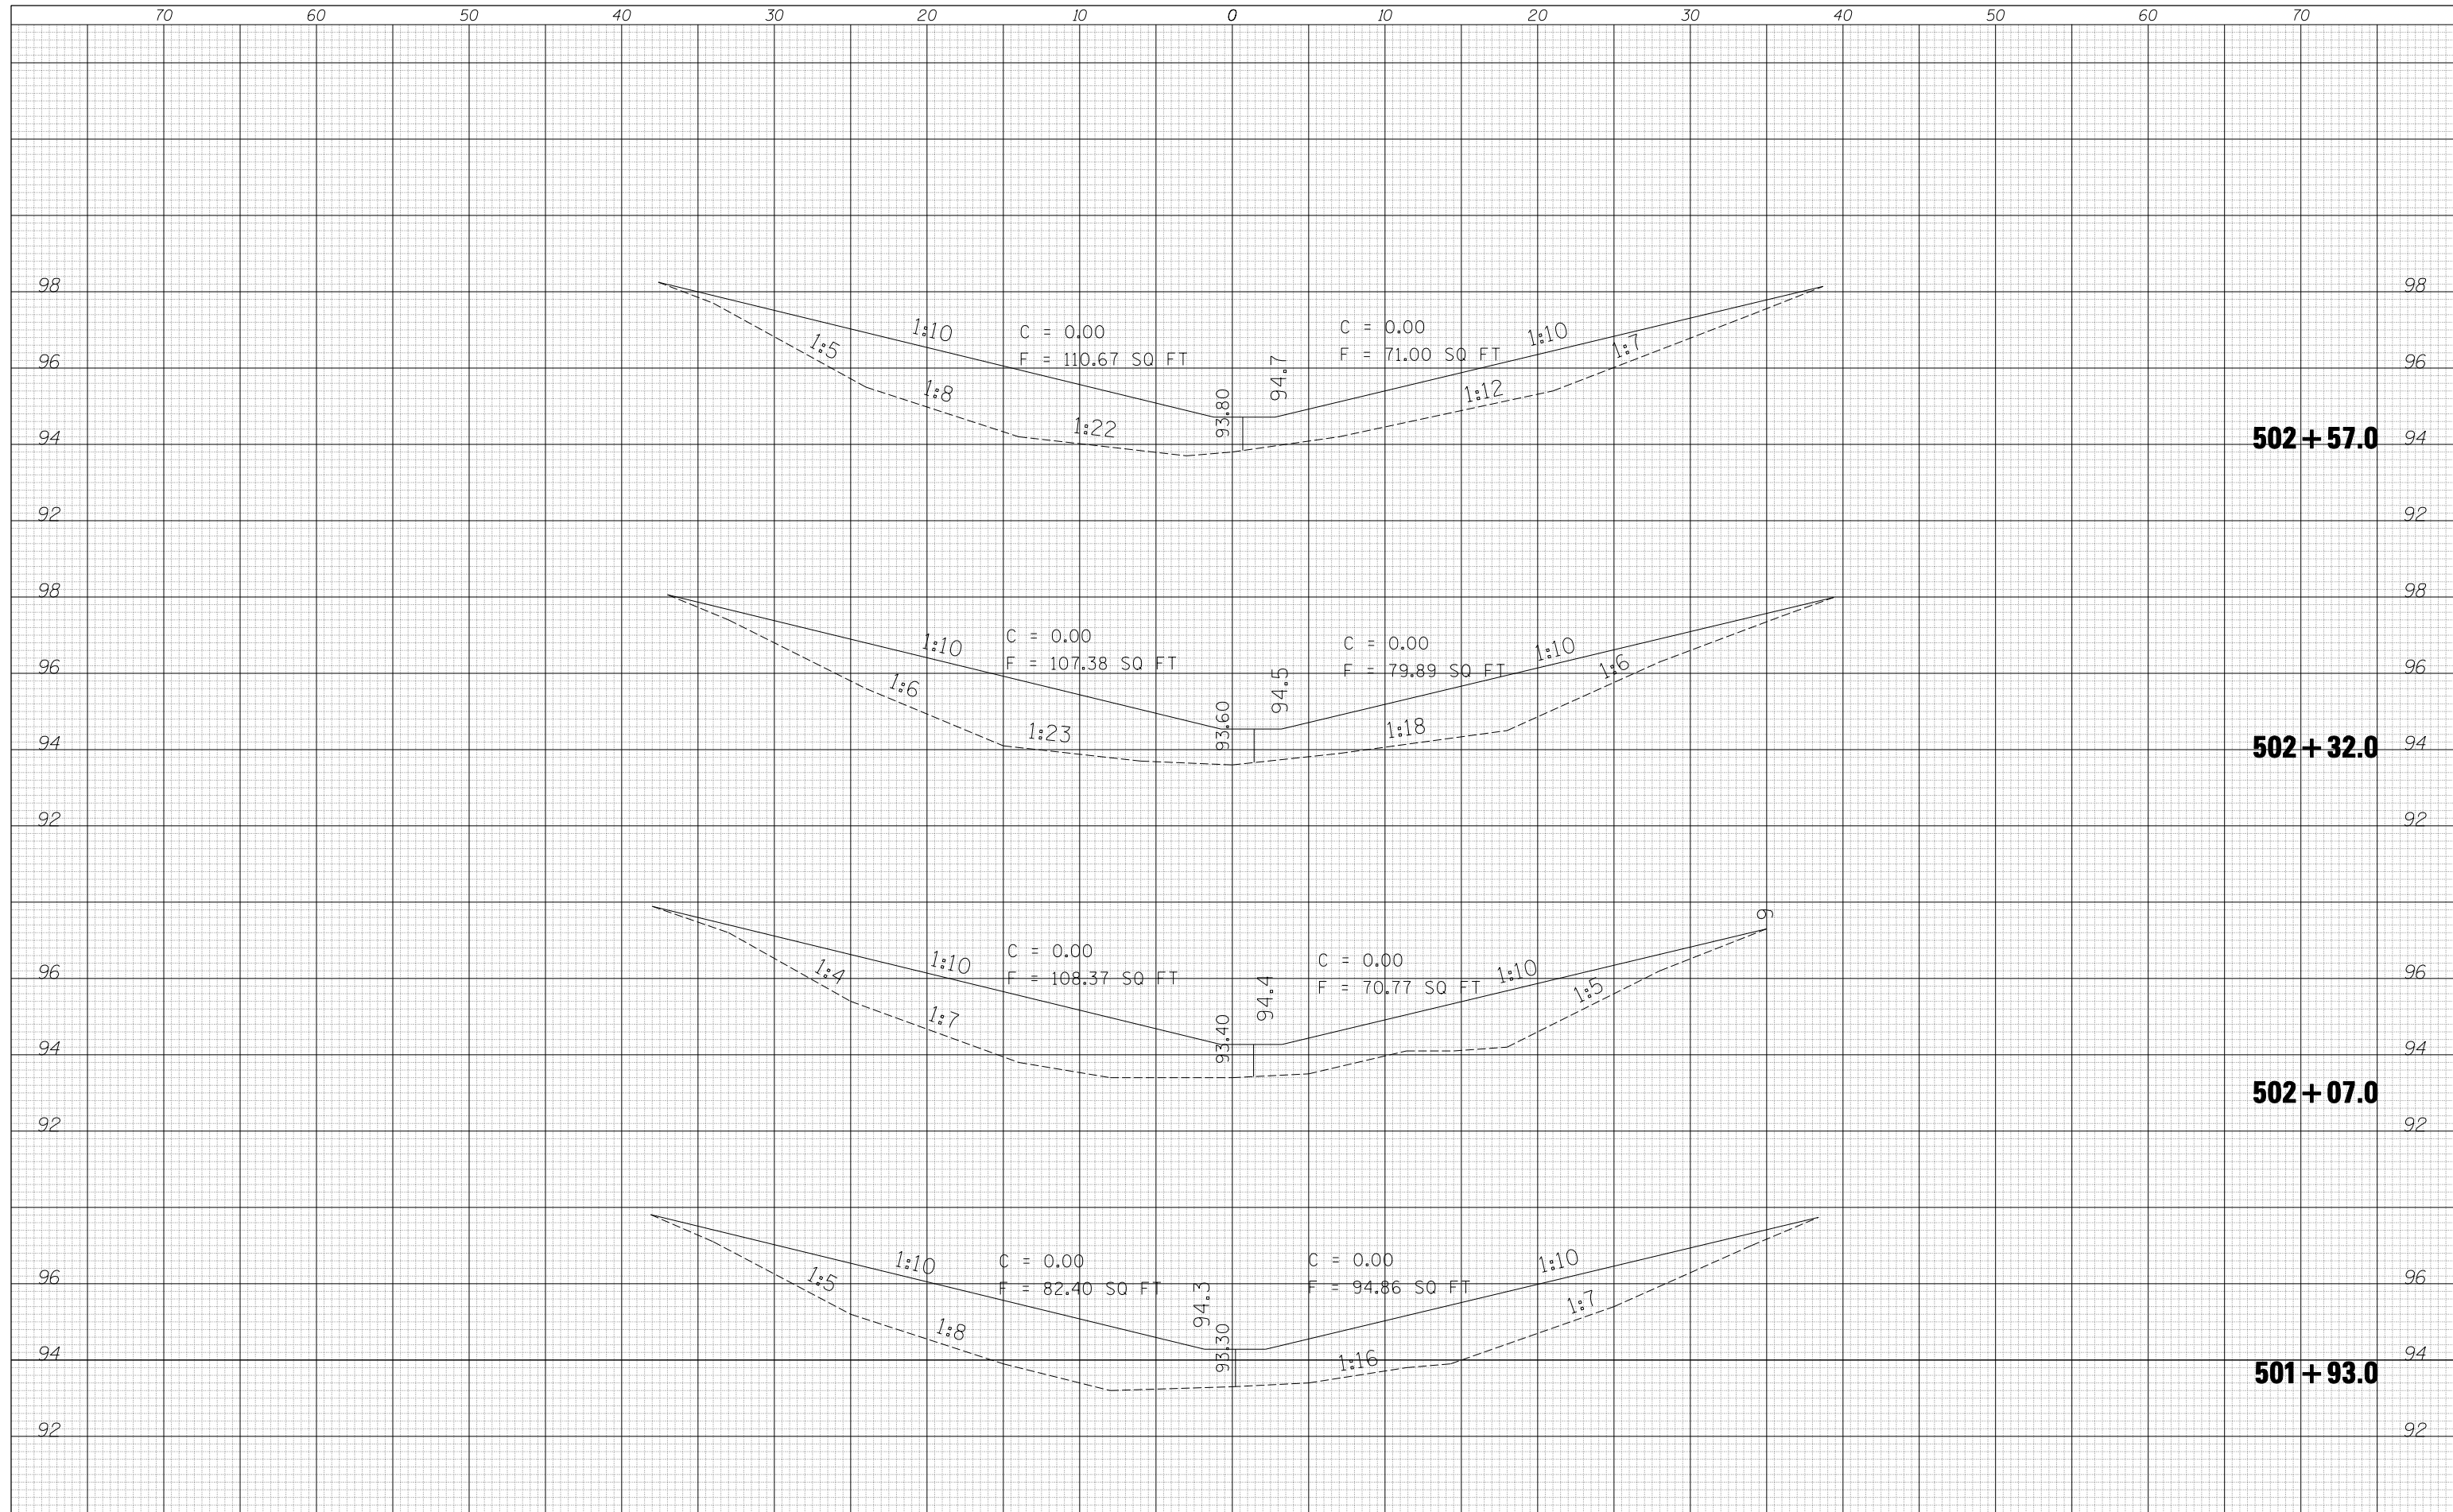

FILE NAME =	USER NAME = leroyma	DESIGNED -	REVISED -
c:\pwwork\pwwork\leryma\d0244443\0570885-sh1-XS.dgn		DRAWN -	REVISED -
PLOT SCALE = 10.0000' / IN.		CHECKED -	REVISED -
PLOT DATE = 1/24/2011		DATE -	REVISED -

**STATE OF ILLINOIS
DEPARTMENT OF TRANSPORTATION**

CROSS SECTIONS			
STA. 501+93 TO STA. 502+57			
SCALE:	SHEET NO.	OF SHEETS	STA. 501+93.0 TO STA. 502+57.0

F.A.I. R.T.E.	SECTION	COUNTY	TOTAL SHEETS	SHEET NO.
55	HSIP FY2011-1	McLean	25	20
			CONTRACT NO. 70885	
ILLINOIS FED. AID PROJECT				