



PROPOSED TYPICAL CROSS SECTION ⑤

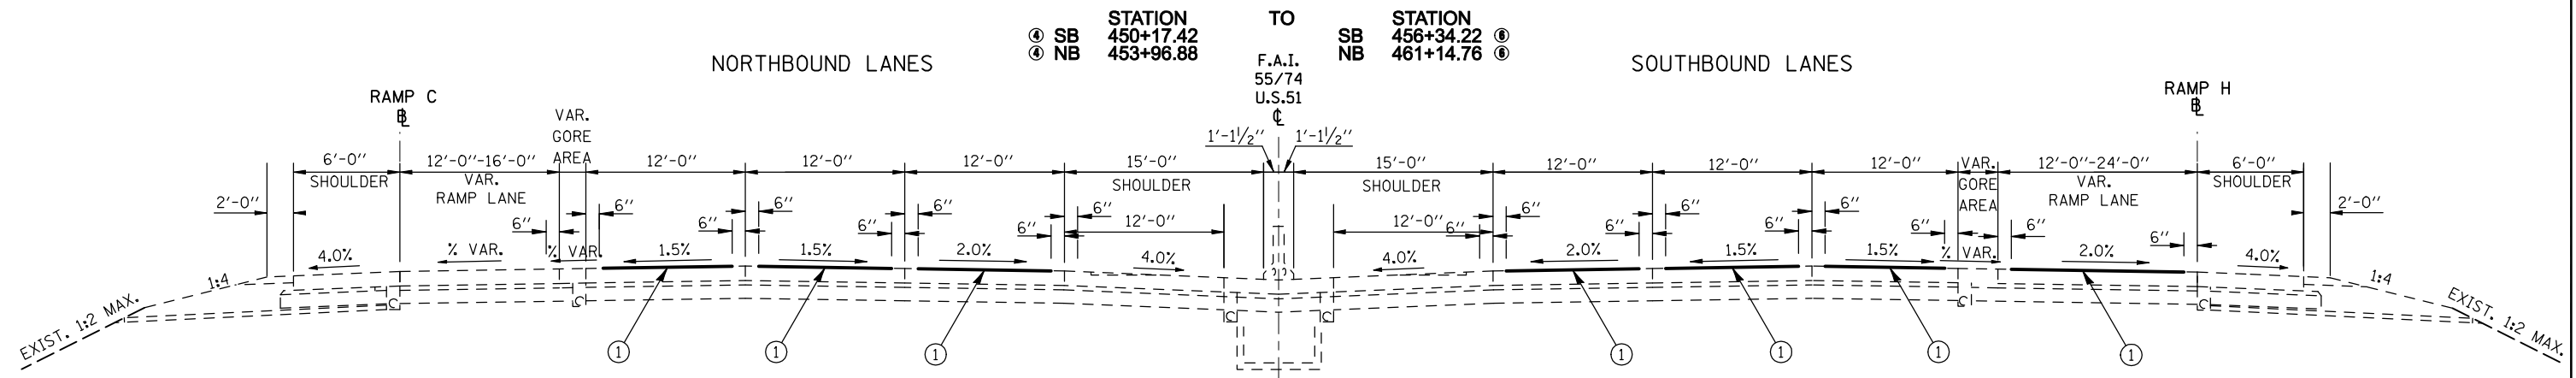

LEGEND

① PAVEMENT GROOVING, SQ YD

PROPOSED TYPICAL CROSS SECTION ⑥

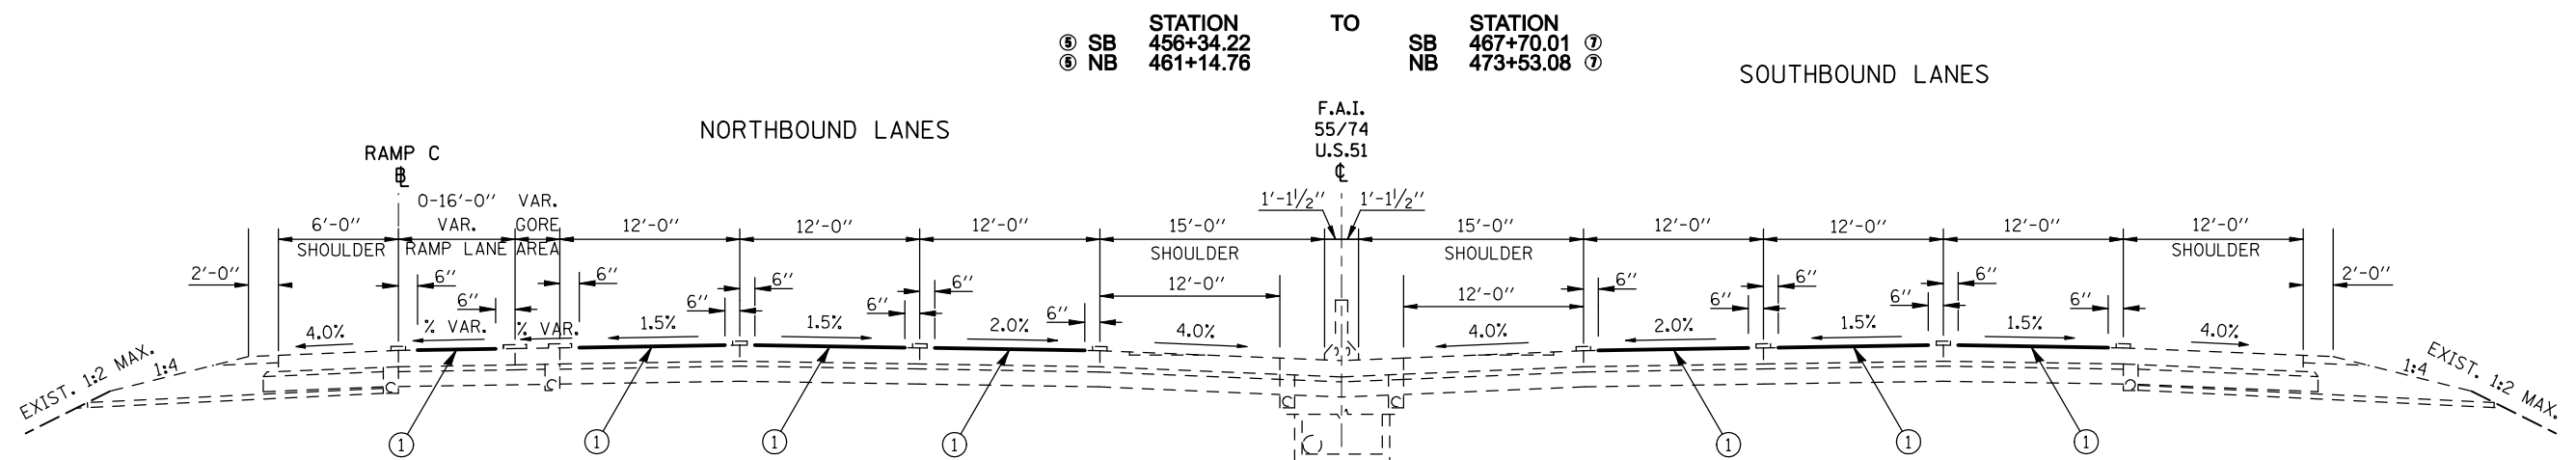

LEGEND

① PAVEMENT GROOVING, SQ YD

* F.A.I. 55, F.A.I. 74, & U.S. 51

FILE NAME =	USER NAME = hoganbj	DESIGNED -	REVISED -	STATE OF ILLINOIS DEPARTMENT OF TRANSPORTATION	PROPOSED TYPICAL SECTIONS	F.A.I. RTE.:	SECTION	COUNTY	TOTAL SHEETS	SHEET NO.
ct:\pwork\pwork\hoganbj\d0249155\0570887-sht-typical.CEL		DRAWN -	REVISED -			*	HSIP FY2011-3	MCLEAN	17	12
PLOT SCALE = 100.0000' / IN.		CHECKED -	REVISED -							
PLOT DATE = 1/31/2011		DATE -	REVISED -							
						SCALE: _____ SHEET NO. 3 OF 6 SHEETS		STA. _____ TO STA. _____		CONTRACT NO. 70887
ILLINOIS FED. AID PROJECT										