



PROPOSED TYPICAL CROSS SECTION 9

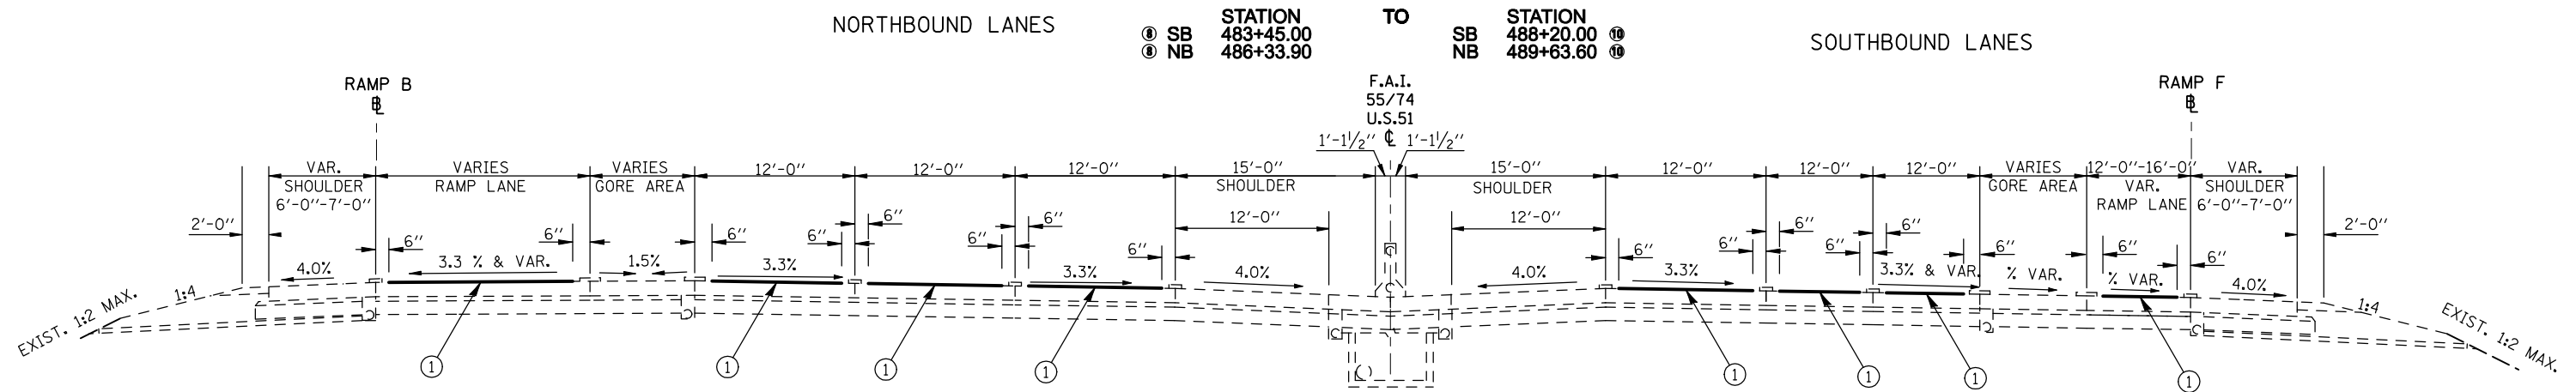

LEGEND

① PAVEMENT GROOVING, SQ YD

PROPOSED TYPICAL CROSS SECTION 10

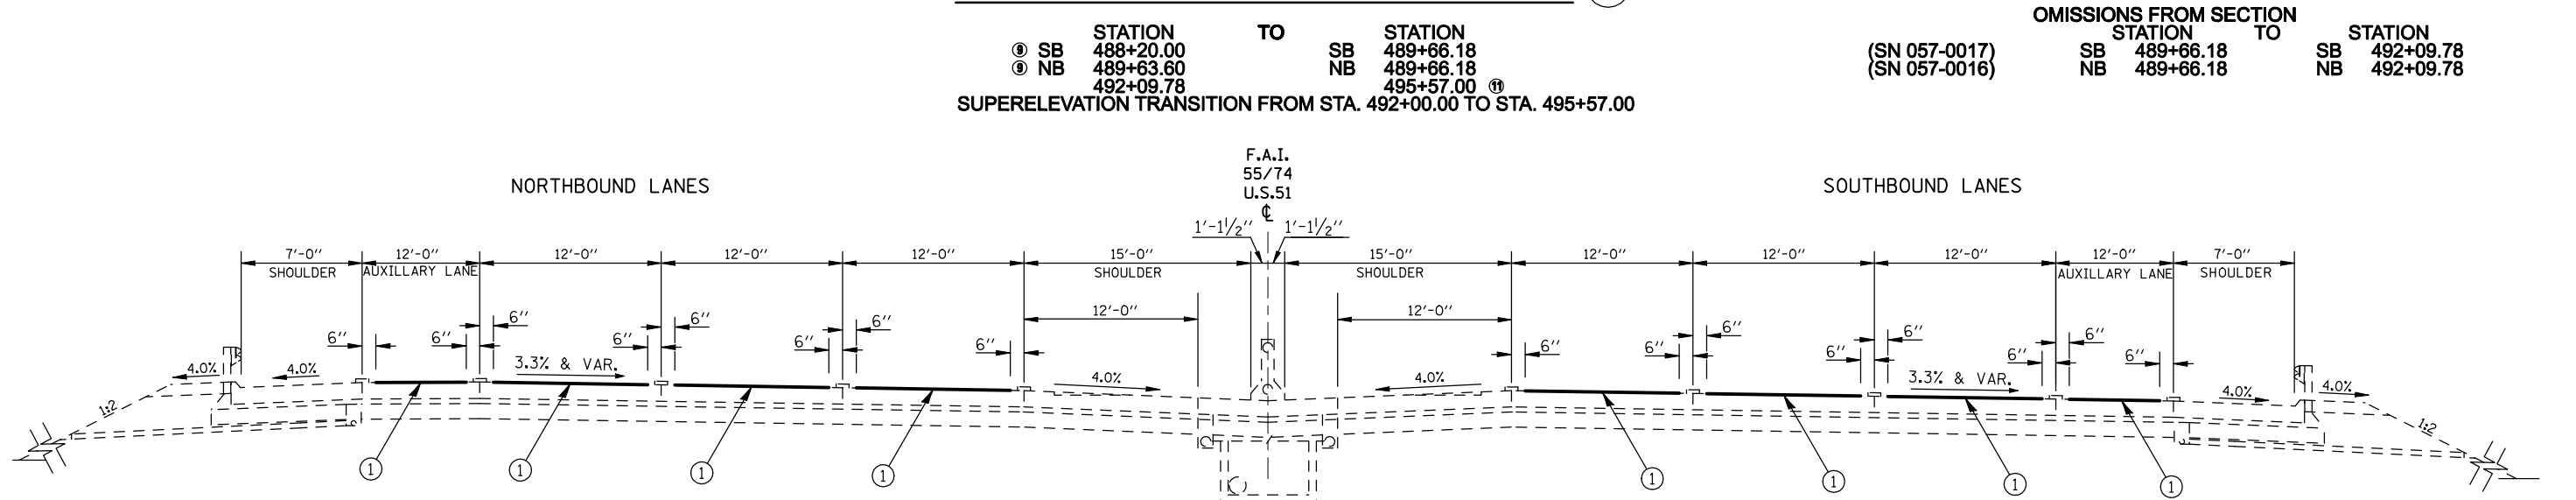

OMISSIONS FROM SECTION
 STATION TO STATION
 (SN 057-0017) SB 489+66.18 SB 492+09.78
 (SN 057-0016) NB 489+66.18 NB 492+09.78

SUPERELEVATION TRANSITION FROM STA. 492+00.00 TO STA. 495+57.00

LEGEND

① PAVEMENT GROOVING, SQ YD

FILE NAME =	USER NAME = hoganbj	DESIGNED -	REVISED -	STATE OF ILLINOIS DEPARTMENT OF TRANSPORTATION	PROPOSED TYPICAL SECTIONS			F.A.I. RTE.	SECTION	COUNTY	TOTAL SHEETS	SHEET NO.
ct:\pw\work\pw\dot\hoganbj\d0249155\0570887-sht-typ10a1.CEL		DRAWN -	REVISED -		SCALE: _____	SHEET NO. 5 OF 6 SHEETS	STA. _____ TO STA. _____	•	HSIP FY2011-3	MCLEAN	17	14
	PLOT SCALE = 100.0000' / IN.	CHECKED -	REVISED -					CONTRACT NO. 70887				
	PLOT DATE = 2/1/2011	DATE -	REVISED -		ILLINOIS FED. AID PROJECT							

* F.A.I. 55, F.A.I. 74, & U.S. 51