



**TRAFFIC SIGNAL MODERNIZATION**

F.A.P. 326 (IL. 47)  
&  
I-74 INTERCHANGE NORTH (WB) RAMPS

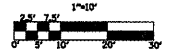

SIGNAL LAYOUT

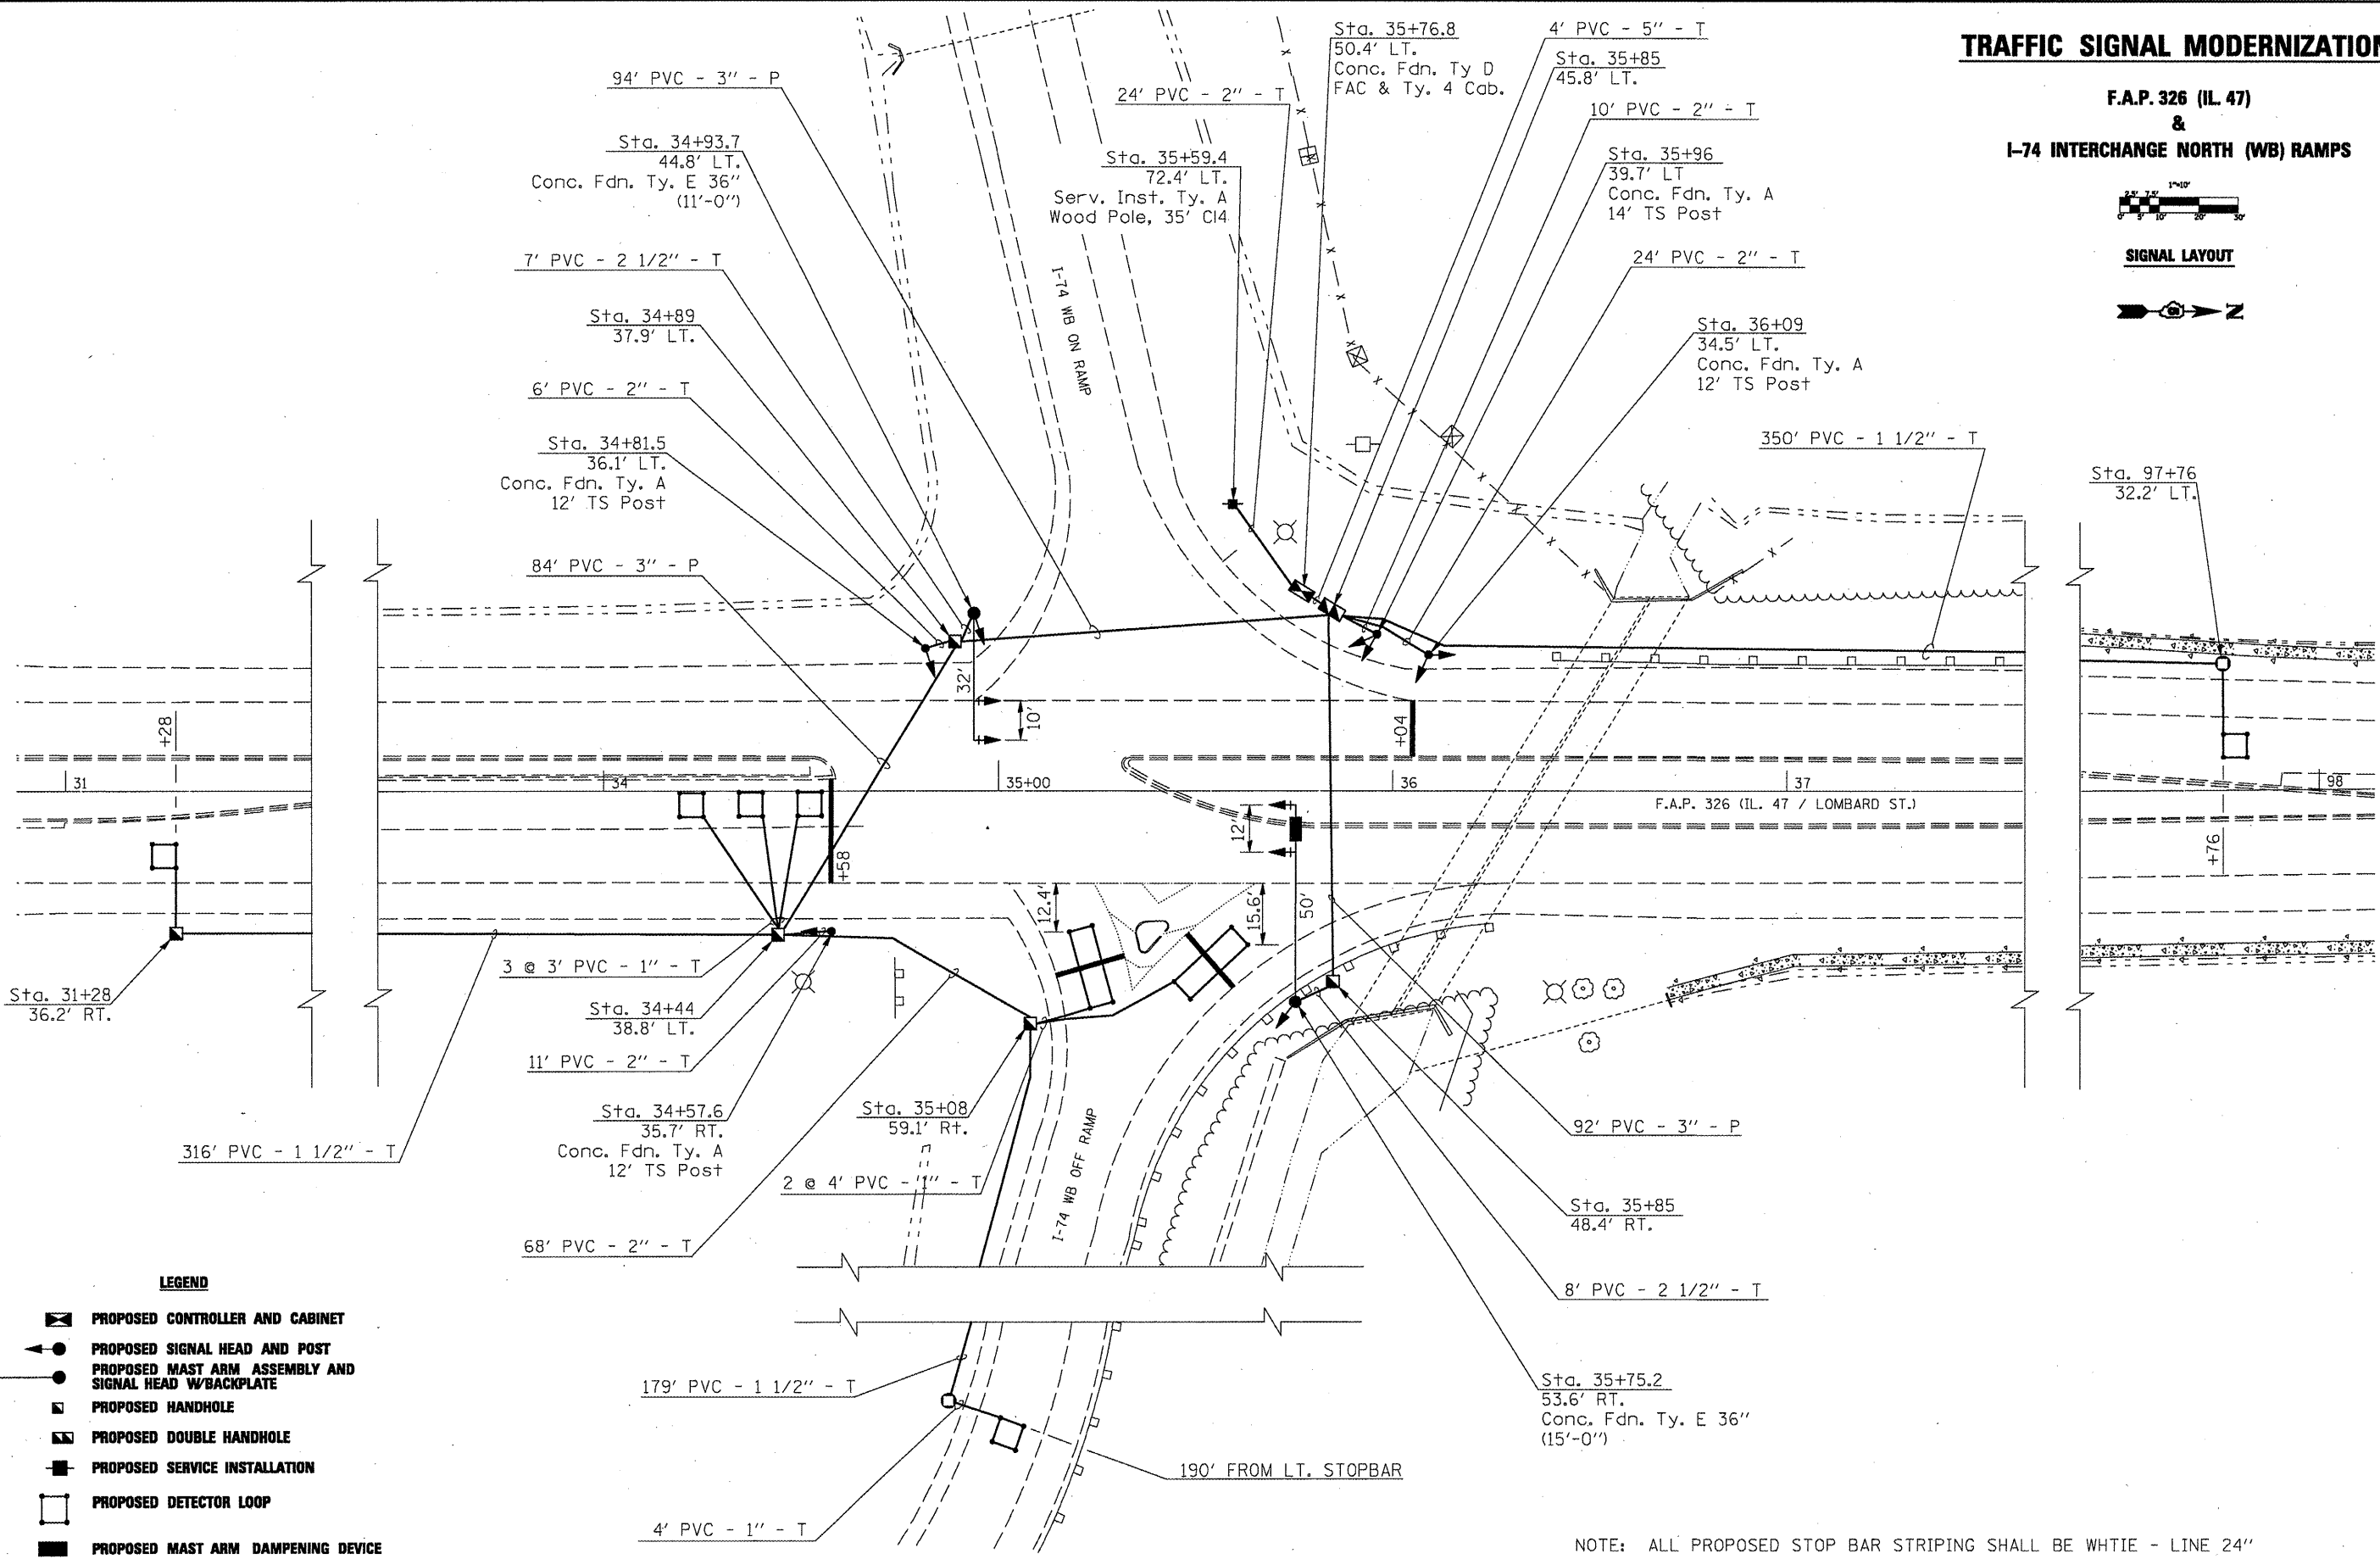

**LEGEND**

- PROPOSED CONTROLLER AND CABINET
- PROPOSED SIGNAL HEAD AND POST
- PROPOSED MAST ARM ASSEMBLY AND SIGNAL HEAD W/BACKPLATE
- PROPOSED HANDHOLE
- PROPOSED DOUBLE HANDHOLE
- PROPOSED SERVICE INSTALLATION
- PROPOSED DETECTOR LOOP
- PROPOSED MAST ARM DAMPENING DEVICE

NOTE: ALL PROPOSED STOP BAR STRIPING SHALL BE WHITE - LINE 24"

|   |                     |                |           |
|---|---------------------|----------------|-----------|
| FILE NAME =                                       | USER NAME = biggs-d | DESIGNED - RDB | REVISED - |
| c:\pwwork\pwwork\biggsd\0256410\057089-Design.dgn |                     | DRAWN - RDB    | REVISED - |
| PLOT SCALE = 48.0000' / IN.                       |                     | CHECKED -      | REVISED - |
| PLOT DATE = 2/17/2011                             |                     | DATE -         | REVISED - |

**STATE OF ILLINOIS  
DEPARTMENT OF TRANSPORTATION**

|        |           |    |        |      |    |      |
|--------|-----------|----|--------|------|----|------|
| SCALE: | SHEET NO. | OF | SHEETS | STA. | TO | STA. |
|--------|-----------|----|--------|------|----|------|

|                           |         |           |              |           |
|---------------------------|---------|-----------|--------------|-----------|
| F.A.P. RTE.               | SECTION | COUNTY    | TOTAL SHEETS | SHEET NO. |
| 326                       | 10-4TS  | CHAMPAIGN | 8            | 4         |
| CONTRACT NO. 70889        |         |           |              |           |
| ILLINOIS FED. AID PROJECT |         |           |              |           |