



EXISTING TYPICAL CROSS SECTION FAP 693 (IL 9) (8B)

(7B) STA. 203+84.05 TO STA. 216+49.81

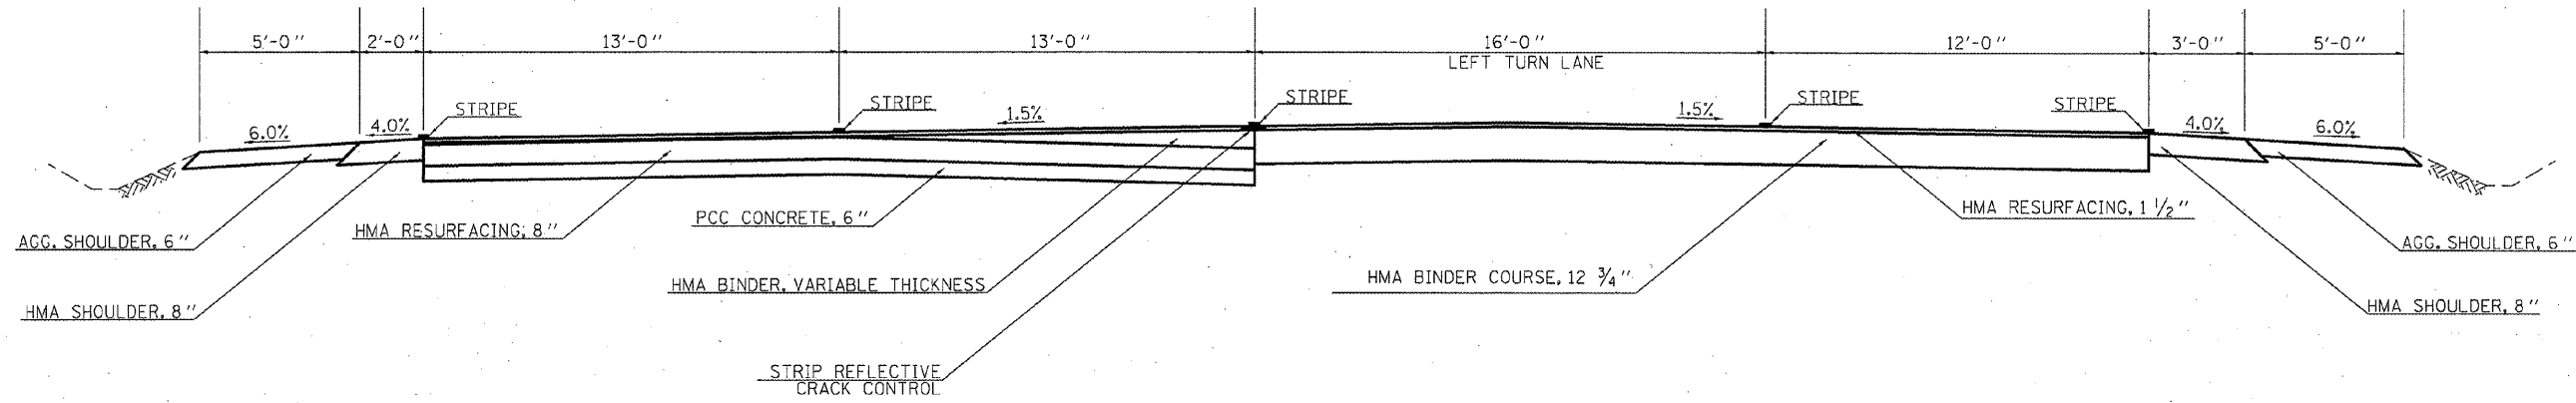

PROPOSED TYPICAL CROSS SECTION FAP 693 (IL 9) (8B)

(7B) STA. 203+84.05 TO STA. 216+49.81

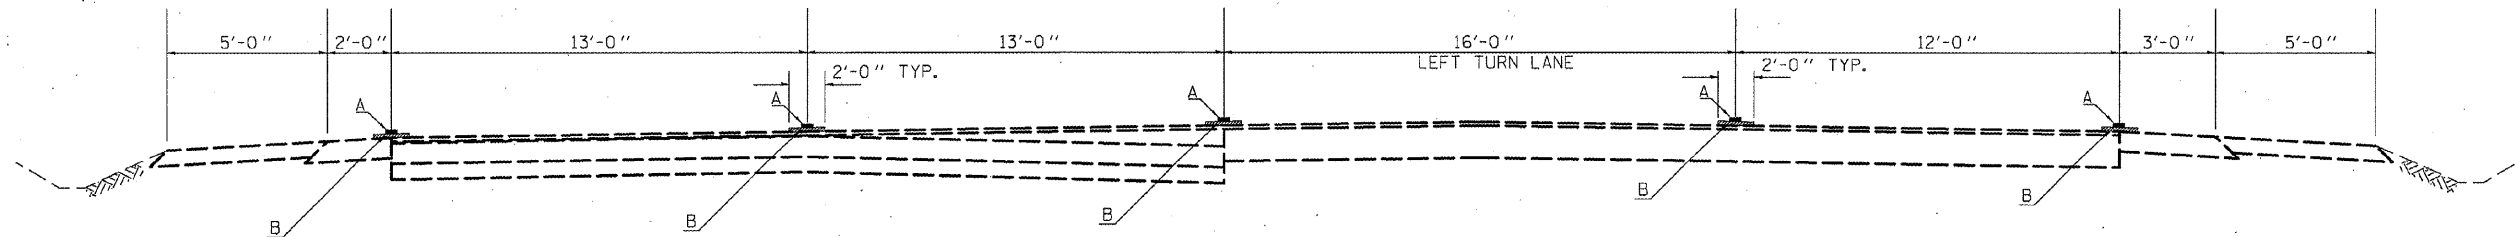

- A = STRIPE/RAISED REFLECTIVE PAVEMENT MARKER AS REQUIRED.
- B = MICRO-SURFACING, SINGLE PASS, TYPE 2 (20 LBS/SQ. YD.)

REVISIED SHEET 4/13/11

• 693 & 704
•• (129)-2, (1,2), & (FAP 101)

FILE NAME =	USER NAME = ceerlockbm	DESIGNED - BMC	REVISED -	STATE OF ILLINOIS DEPARTMENT OF TRANSPORTATION	TYPICAL CROSS SECTIONS			F.A.P. RTE.	SECTION	COUNTY	TOTAL SHEETS	SHEET NO.	
cr:\pw\work\pwidot\ceerlockbm\d243284\270892-shr-typical.dgn	PLOT SCALE = 48.0000' / in.	DRAWN - BMC	REVISED -		SCALE: N/A	SHEET NO. 5C OF 5 SHEETS	STA. 166+09.85 TO STA. 172+67.00	•	••	MCLEAN	55	12C	
	PLOT DATE = 4/7/2011	CHECKED -	REVISED -										
		DATE - 12-22-2010	REVISED -										
ILLINOIS FED. AID PROJECT													