



**EXISTING TYPICAL CROSS SECTION FAP 693 (IL 9) (1B)**

STA. 152+86.00 TO STA. 156+45.28 (2B)

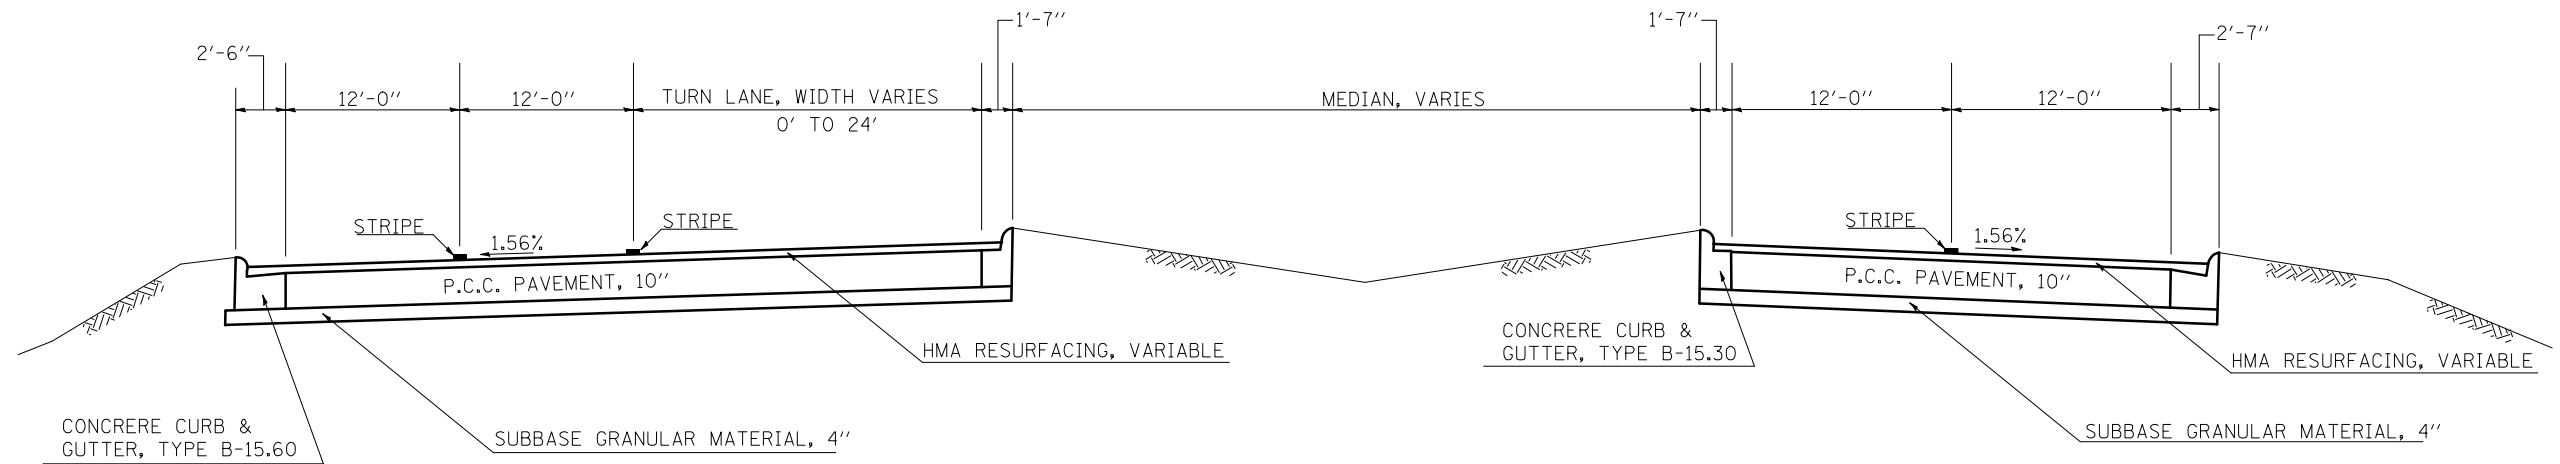

**PROPOSED TYPICAL CROSS SECTION FAP 693 (IL 9) (1B)**

STA. 152+86.00 TO STA. 156+45.28 (2B)

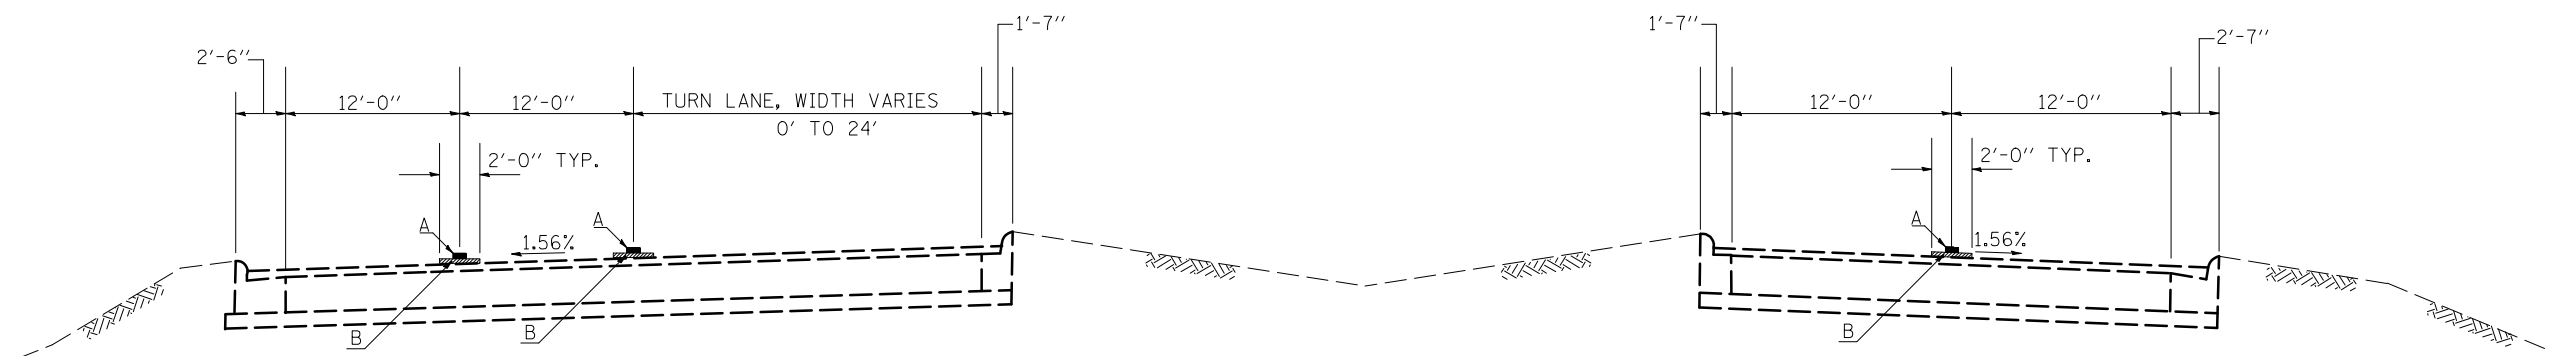

- A = STRIPE/RAISED REFLECTIVE PAVEMENT MARKER.
- B = MICRO-SURFACING, SINGLE PASS, TYPE 2 (20 LBS/SQ. YD.)

• 693 & 704  
 \*\* (129)-2, (1,2)1, & (FAP 10)1

FILE NAME =	USER NAME = ceorlockbm	DESIGNED - BMC	REVISED -	<b>STATE OF ILLINOIS DEPARTMENT OF TRANSPORTATION</b>	<b>TYPICAL CROSS SECTIONS</b>			F.A.P. RTE.	SECTION	COUNTY	TOTAL SHEETS	SHEET NO.
ct:\pw\work\p\dot\ceorlockbm\d0243284\0570892-sht-typic01.dgn	DRAWN - BMC	CHECKED -	REVISED -		SCALE: N/A	SHEET NO. 1 OF 5 SHEETS	STA. 152+86.00 TO STA. 156+45.28	•	**	MCLEAN	55	08
PLOT SCALE = 40.0000' / IN.	CHECKED -	DATE - 12-22-2010	REVISED -		CONTRACT NO. 70892							
PLOT DATE = 12/29/2010	DATE - 12-22-2010	REVISED -	ILLINOIS FED. AID PROJECT									