



EXISTING TYPICAL CROSS SECTION FAP 693 (IL 9) (3B)

(2B) STA. 158+35.57 TO STA. 160+83.28 (4B)

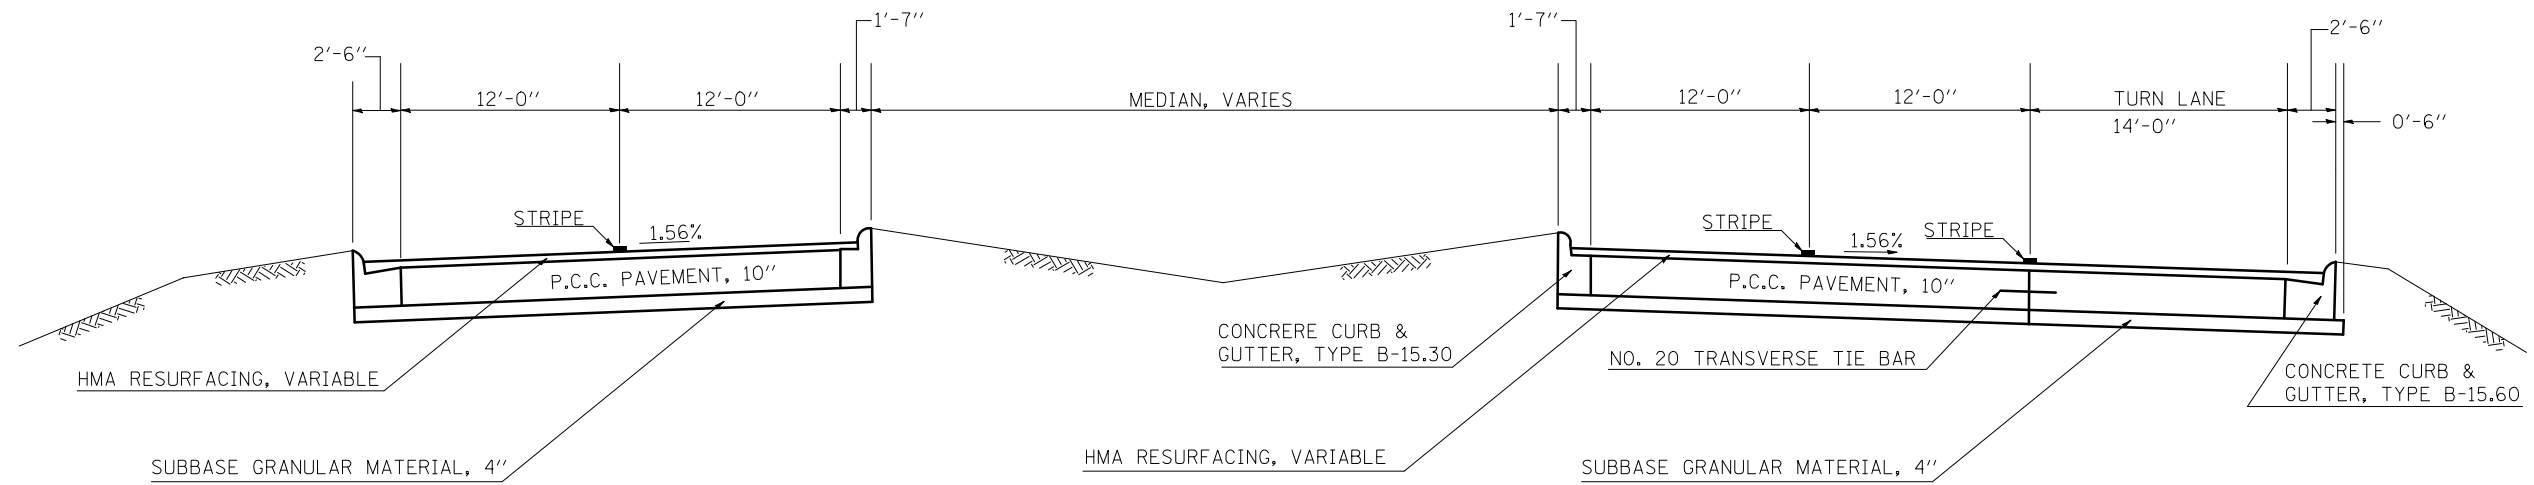

PROPOSED TYPICAL CROSS SECTION FAP 693 (IL 9) (3B)

(2B) STA. 158+35.57 TO STA. 160+83.28 (4B)

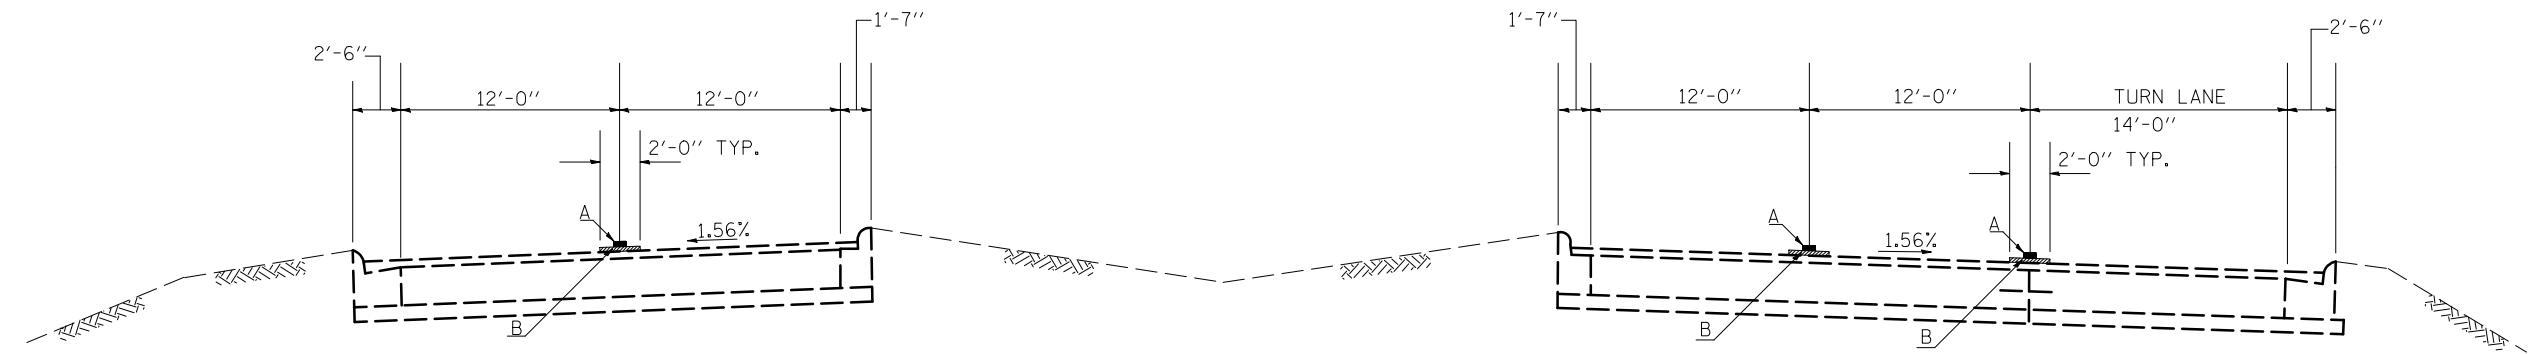

A = STRIPE/RAISED REFLECTIVE PAVEMENT MARKER.
 B = MICRO-SURFACING, SINGLE PASS, TYPE 2 (20 LBS/SQ. YD.)

• 693 & 704
 •• (129)I-2, (1,2)I, & (FAP 10)I

FILE NAME =	USER NAME = ceorlockbm	DESIGNED - BMC	REVISED -
ct:\pw\work\p\dot\ceorlockbm\d0243284\0570892-sht-typic01.dgn		DRAWN - BMC	REVISED -
	PLOT SCALE = 40.0000' / IN.	CHECKED -	REVISED -
	PLOT DATE = 12/29/2010	DATE - 12-22-2010	REVISED -

STATE OF ILLINOIS
 DEPARTMENT OF TRANSPORTATION

TYPICAL CROSS SECTIONS

SCALE: N/A SHEET NO. 3 OF 5 SHEETS STA. 158+35.57 TO STA. 160+83.28

F.A.P. RTE.	SECTION	COUNTY	TOTAL SHEETS	SHEET NO.
•	••	MCLEAN	55	10
CONTRACT NO. 70892				
ILLINOIS FED. AID PROJECT				