
→ŵ→z

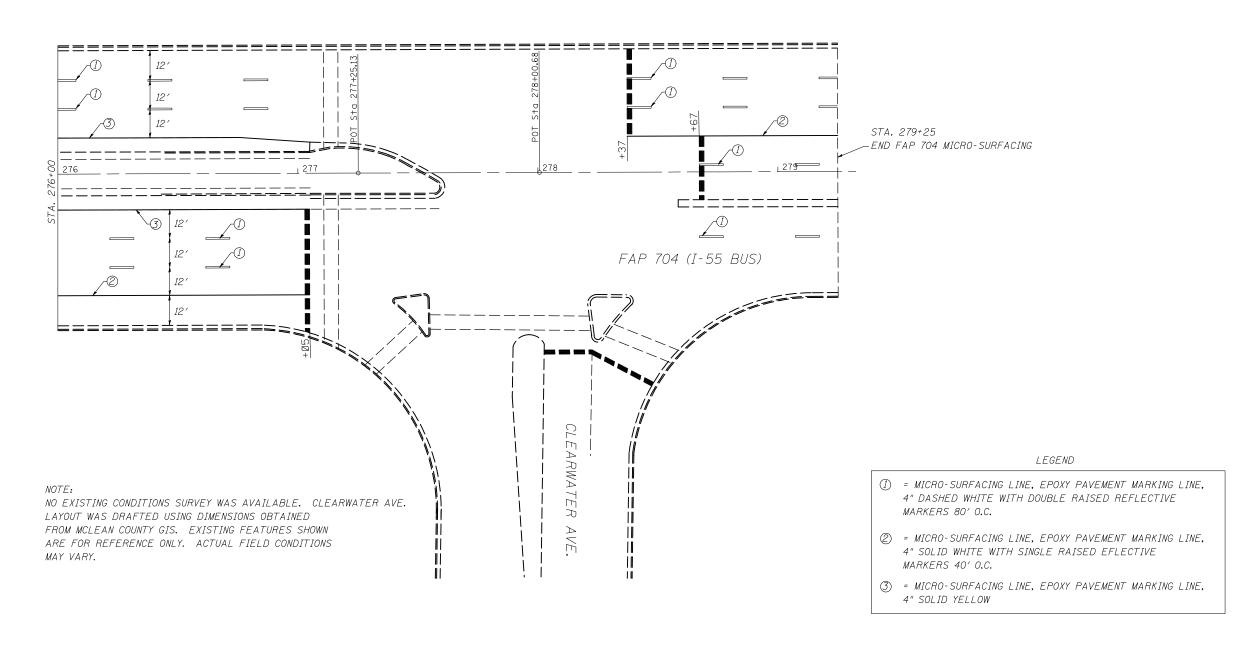

* 693 & 704

** (129)I-2, (1,2)I, & (FAP 10)I

FILE NAME =	USER NAME = cearlockbm	DESIGNED BMC	REVISED -			MICRO-SURFA	CING &	F.A.P.	SECTION	COUNTY CUEET	
c:\pw_work\pwidot\cearlockbm\d02432	84\D570892-sht-plan.dgn	DRAWN BMC	REVISED -	STATE OF ILLINOIS	PAVEMENT MARKING DETAILS SCALE: 1:40 SHEET NO. 9 OF 9 SHEETS STA. 276+00,00 TO STA. 279+25,00			*	**	MCLEAN 55	44
	PLOT SCALE = 40.0000 '/ IN.	CHECKED -	REVISED -	DEPARTMENT OF TRANSPORTATION						CONTRACT NO.	70892
	PLOT DATE = 12/29/2010	DATE 12-22-2010	REVISED -						ILLINOIS FED. A	IS FED, AID PROJECT	