

STATE OF ILLINOIS
DEPARTMENT OF TRANSPORTATION

WEST CURB LINE

Location	Station	Offset	Theoretical Grade Elevations
N. End N. Appr. Pav't	675+99.27	-18.00	638.38
A	676+09.27	-18.00	638.47
B	676+19.27	-18.00	638.56
S. End N. Appr. Pav't	676+29.27	-18.00	638.65
N. End S. Appr. Pav't	677+44.13	-18.00	639.69
C	677+54.13	-18.00	639.78
D	677+64.13	-18.00	639.87
S. End S. Appr. Pav't	677+74.13	-18.00	639.96

WEST EDGE OF PAVEMENT & PGL

Location	Station	Offset	Theoretical Grade Elevations
N. End N. Appr. Pav't	676+00.32	-12.00	638.51
A	676+10.32	-12.00	638.60
B	676+20.32	-12.00	638.69
S. End N. Appr. Pav't	676+30.32	-12.00	638.78
N. End S. Appr. Pav't	677+45.18	-12.00	639.82
C	677+55.18	-12.00	639.91
D	677+65.18	-12.00	640.00
S. End S. Appr. Pav't	677+75.18	-12.00	640.09

☉ ROADWAY (N.B.)


Location	Station	Offset	Theoretical Grade Elevations
N. End N. Appr. Pav't	676+02.44	-	638.72
A	676+12.44	-	638.81
B	676+22.44	-	638.80
S. End N. Appr. Pav't	676+32.44	-	638.99
N. End S. Appr. Pav't	677+47.30	-	640.03
C	677+57.30	-	640.12
D	677+67.30	-	640.21
S. End S. Appr. Pav't	677+77.30	-	640.30

EAST EDGE OF PAVEMENT

Location	Station	Offset	Theoretical Grade Elevations
N. End N. Appr. Pav't	676+04.56	12.00	638.55
A	676+14.56	12.00	638.64
B	676+24.56	12.00	638.73
S. End N. Appr. Pav't	676+34.56	12.00	638.82
N. End S. Appr. Pav't	677+49.42	12.00	639.86
C	677+59.42	12.00	639.95
D	677+69.42	12.00	640.04
S. End S. Appr. Pav't	677+79.42	12.00	640.13

EAST CURB LINE

Location	Station	Offset	Theoretical Grade Elevations
N. End N. Appr. Pav't	676+06.32	22.00	638.35
A	676+16.32	22.00	638.44
B	676+26.32	22.00	638.53
S. End N. Appr. Pav't	676+36.32	22.00	638.62
N. End S. Appr. Pav't	677+51.18	22.00	639.66
C	677+61.18	22.00	639.75
D	677+71.18	22.00	639.84
S. End S. Appr. Pav't	677+81.18	22.00	639.93

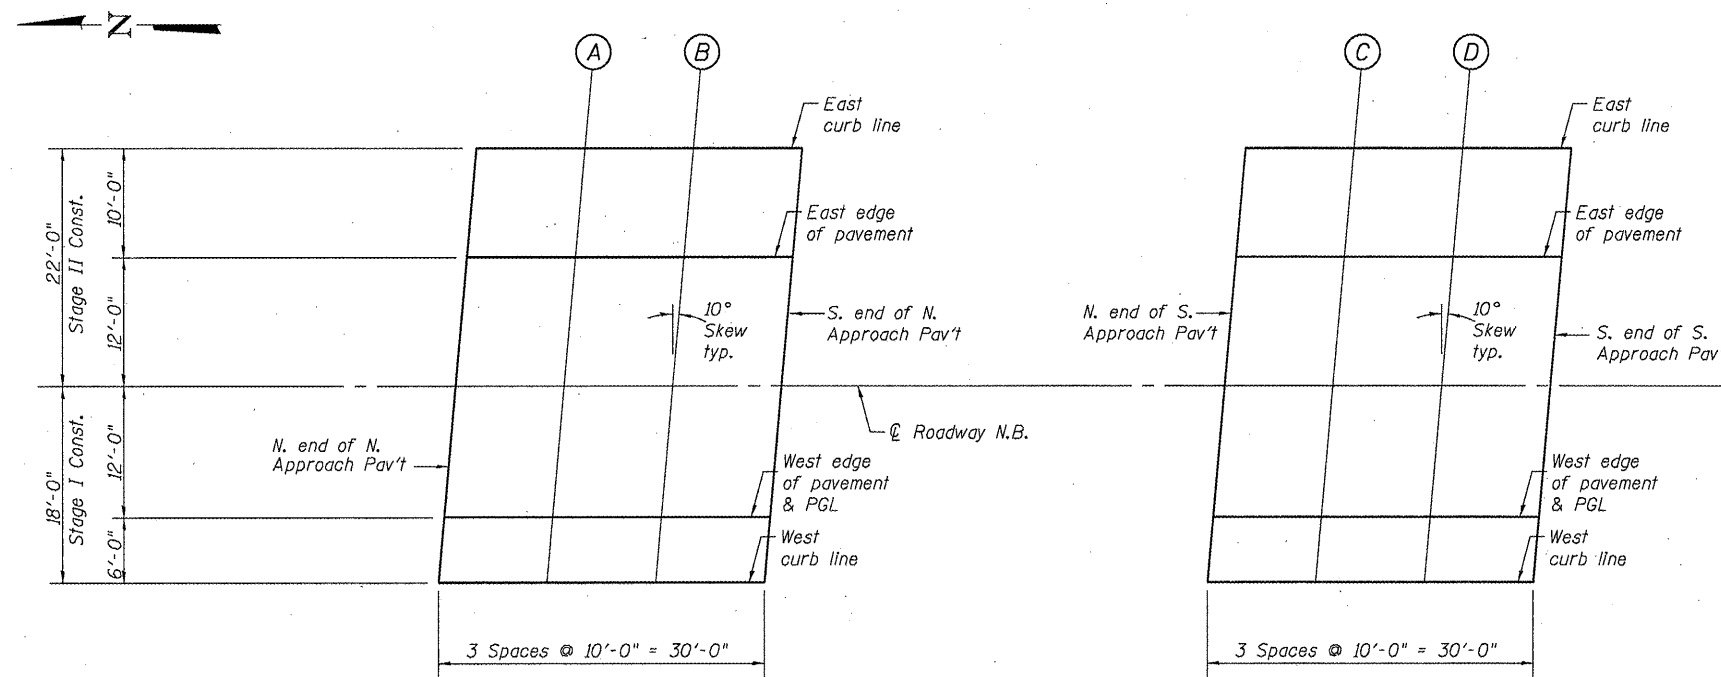

PLAN

TOP OF APPROACH
SLAB ELEVATIONS
STRUCTURE NO. 059-0041 (N.B.)

SHEET NO. 9	F.A.I. RTE.	SECTION	COUNTY	TOTAL SHEETS	SHEET NO.
31 SHEETS	55	(59, 68)RS-3, BR	Macoupin	137	115
			CONTRACT NO. 72921		
FED. ROAD DIST. NO. 6 ILLINOIS FED. AID PROJECT					

REVISI^{ON} SHEET 4/20/11