



STATE OF ILLINOIS
DEPARTMENT OF TRANSPORTATION

* Order $a(E)$, $a_1(E)$, $a_4(E)$ and $a_5(E)$ bars full length.
Cut to fit skew and use remainder
of bars in opposite end.

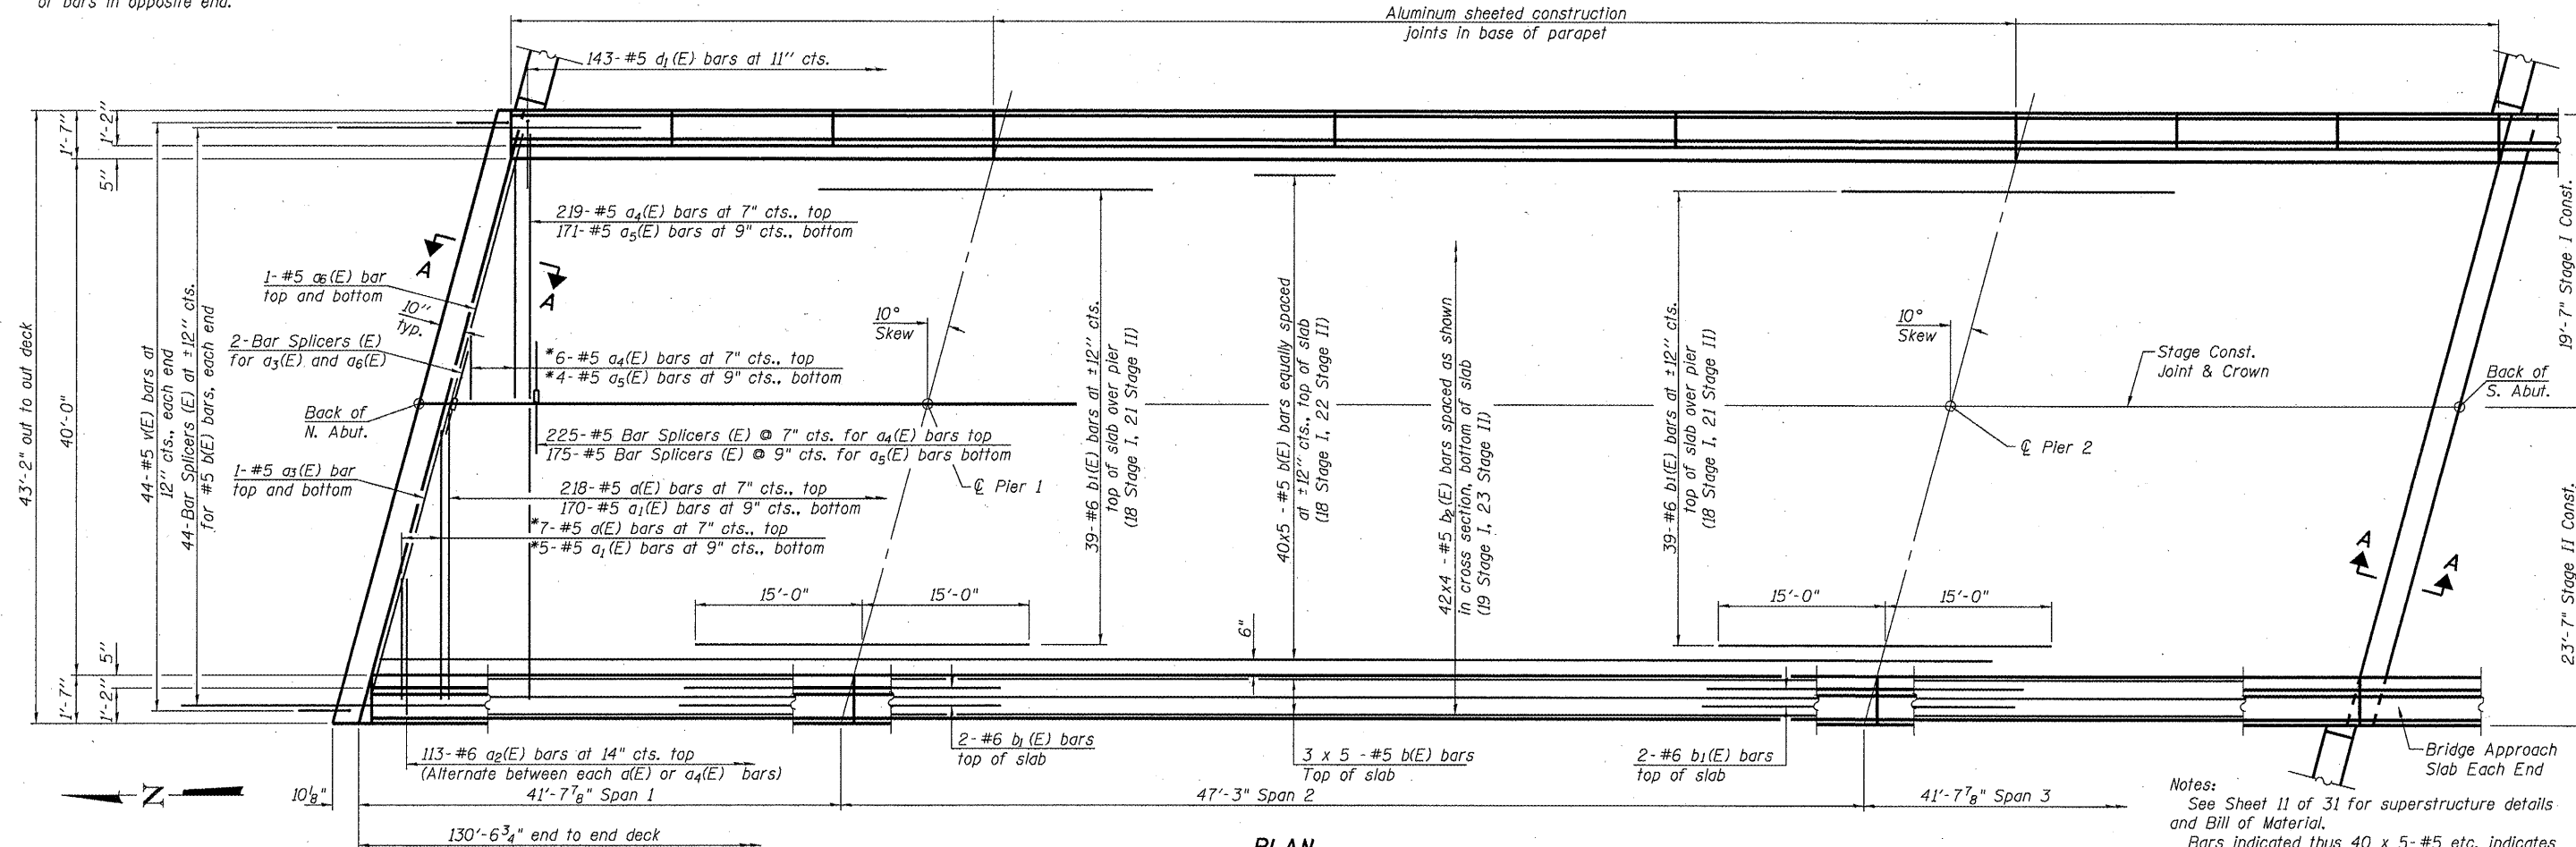

PLAN

Notes:
See Sheet 11 of 31 for superstructure details and Bill of Material.
Bars indicated thus 40 x 5- #5 etc. indicates 40 lines of bars with 5 lengths per line.
See Sheet 11 of 31 for parapet reinforcement.
See Sheet 12 of 31 for Section A-A.

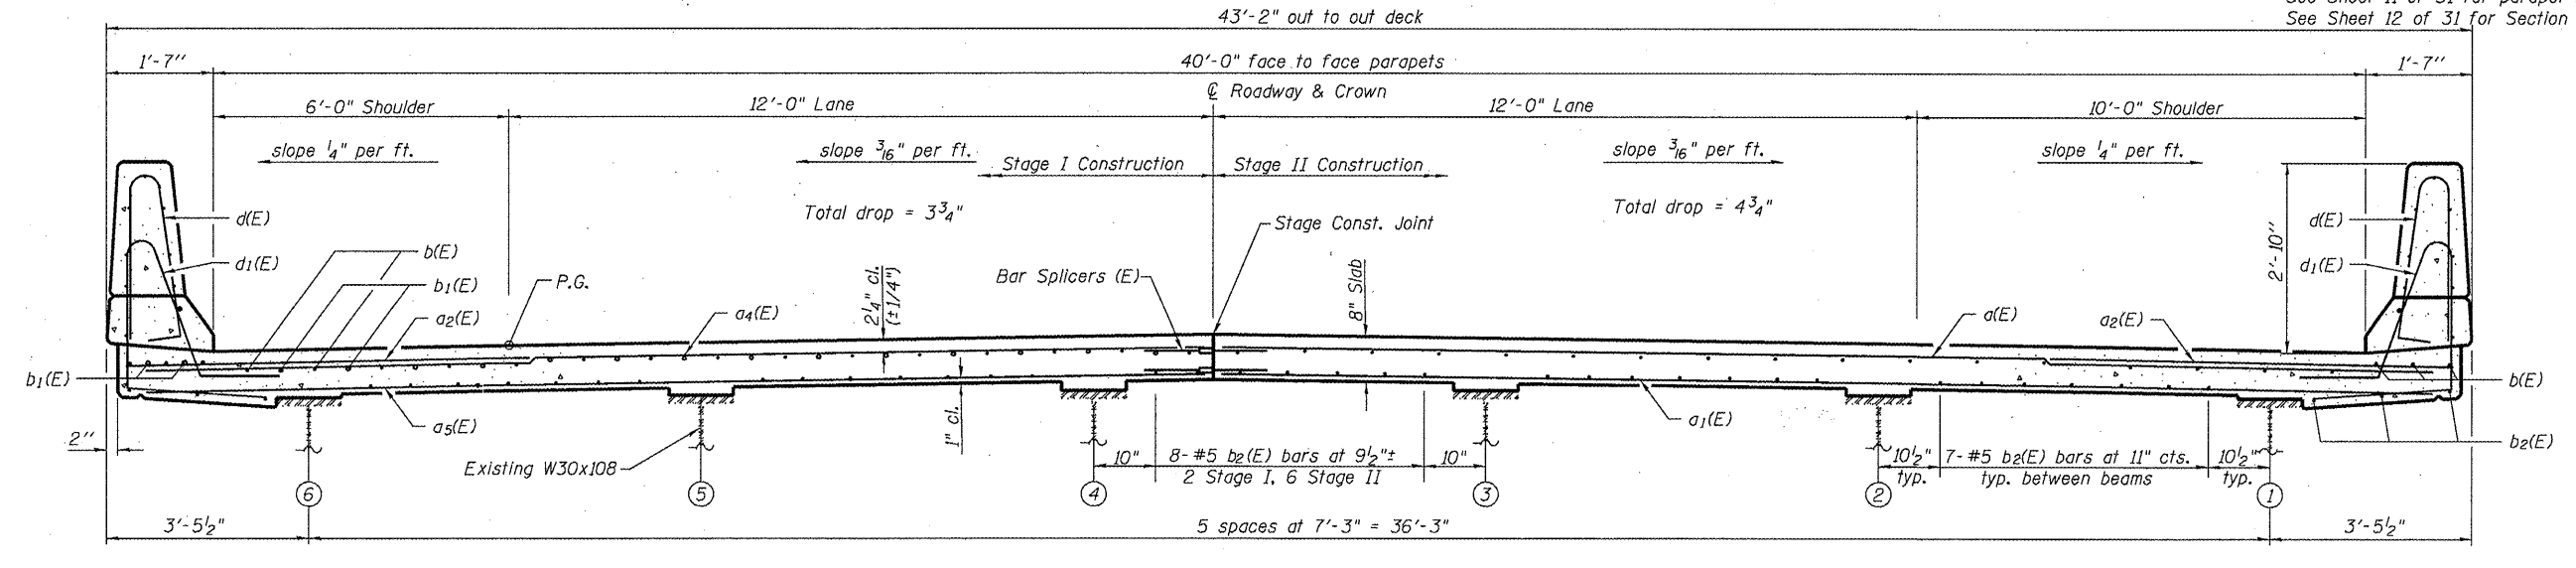

CROSS SECTION
(Looking South)

SUPERSTRUCTURE
STRUCTURE NO. 059-0040 (S.B.)

MIN. BAR LAP
#5 bar = 2'-7" (Deck)

SHEET NO. 10 31 SHEETS	F.A.I. RTE.	SECTION	COUNTY	TOTAL SHEETS	SHEET NO.
	55	(59, 68)RS-3, BR	Macoupin	137	116
			CONTRACT NO. 72921		
FED. ROAD DIST. NO. 6 ILLINOIS FED. AID PROJECT					

REVISI... SHEET 4/20/11