
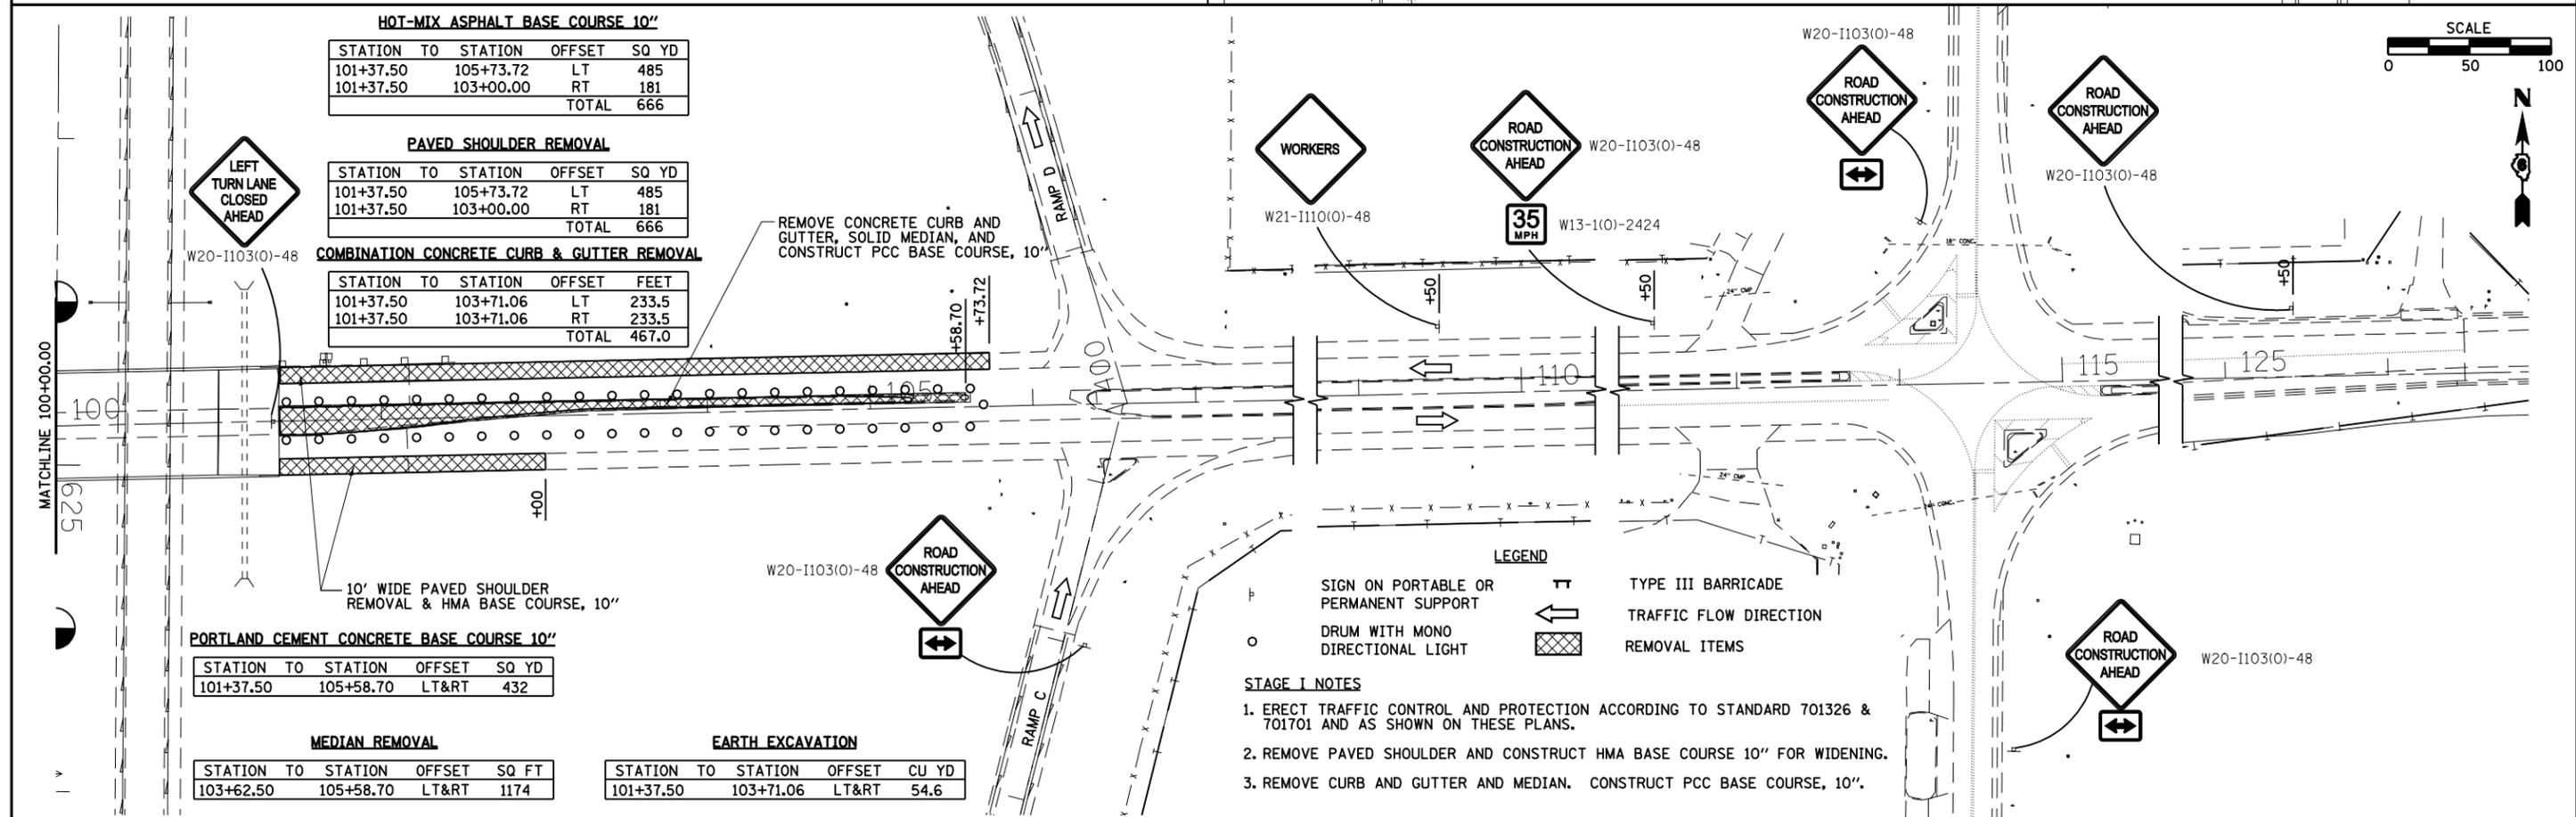


BLANK, WESSELINK, COOK & ASSOCIATES ENGINEERS - CONSULTANTS DECATUR, ILLINOIS

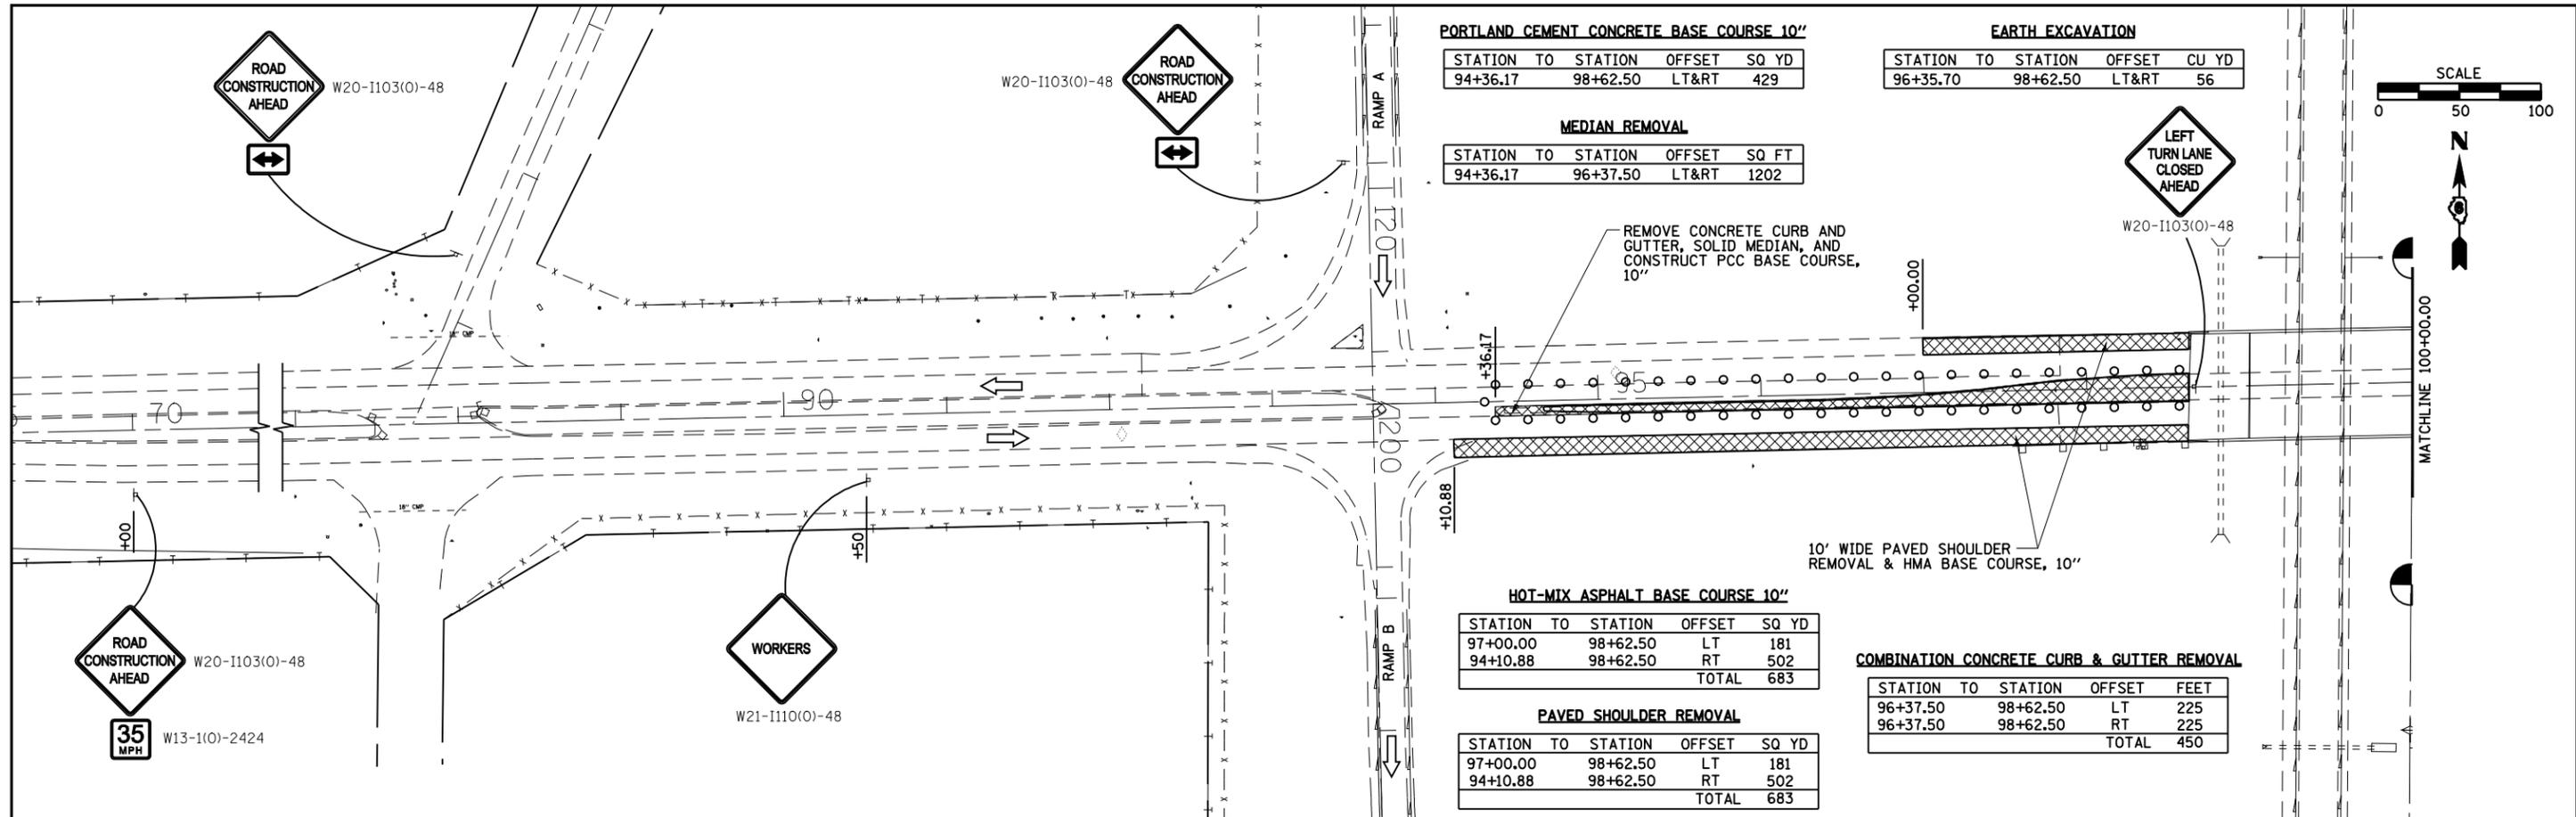

- LEGEND**
- SIGN ON PORTABLE OR PERMANENT SUPPORT
 - DRUM WITH MONO DIRECTIONAL LIGHT
 - TT TYPE III BARRICADE
 - ← TRAFFIC FLOW DIRECTION
 - ▨ REMOVAL ITEMS

- STAGE I NOTES**
- ERECT TRAFFIC CONTROL AND PROTECTION ACCORDING TO STANDARD 701326 & 701701 AND AS SHOWN ON THESE PLANS.
 - REMOVE PAVED SHOULDER AND CONSTRUCT HMA BASE COURSE 10" FOR WIDENING.
 - REMOVE CURB AND GUTTER AND MEDIAN. CONSTRUCT PCC BASE COURSE, 10".

FILE NAME =	USER NAME = coxte	DESIGNED -	REVISED -
ei:\pwork\pwork\dot\coxte\d0258400\0672921.sht-staging.dgn		DRAWN -	REVISED -
PLOT SCALE = 100.0000' / IN.		CHECKED -	REVISED -
PLOT DATE = Feb-07-2011 02:04:20PM		DATE -	REVISED -

**STATE OF ILLINOIS
DEPARTMENT OF TRANSPORTATION**

STAGE I CONSTRUCTION (SN 059-0039)

SCALE: SHEET NO. 1 OF 7 SHEETS STA. TO STA.

F.A.I. RTE.	SECTION	COUNTY	TOTAL SHEETS	SHEET NO.
55	(59,68)RS-3, BR	MACOUPIN	137	88
FED. ROAD DIST. NO. ILLINOIS FED. AID PROJECT			CONTRACT NO. 72921	