
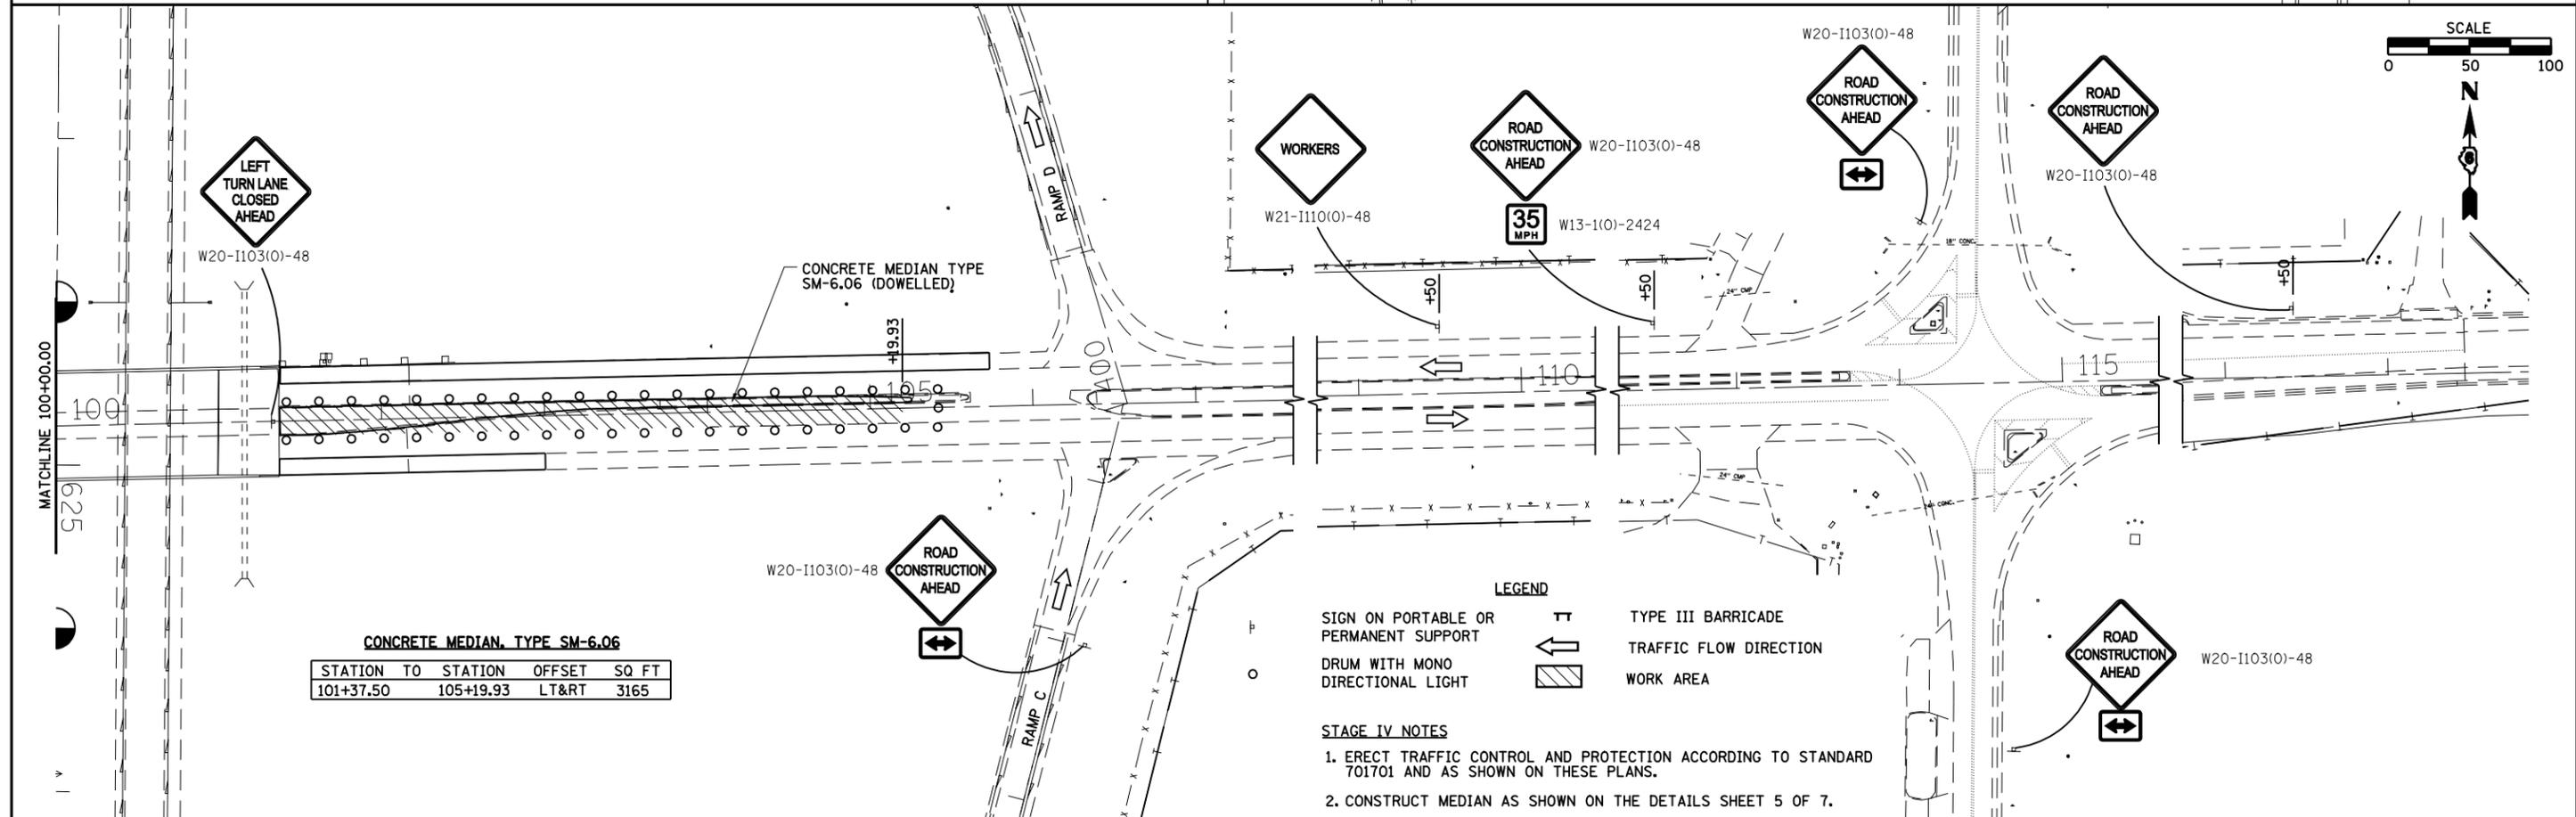


BLANK, WESSELINK, COOK & ASSOCIATES ENGINEERS - CONSULTANTS DECATUR, ILLINOIS

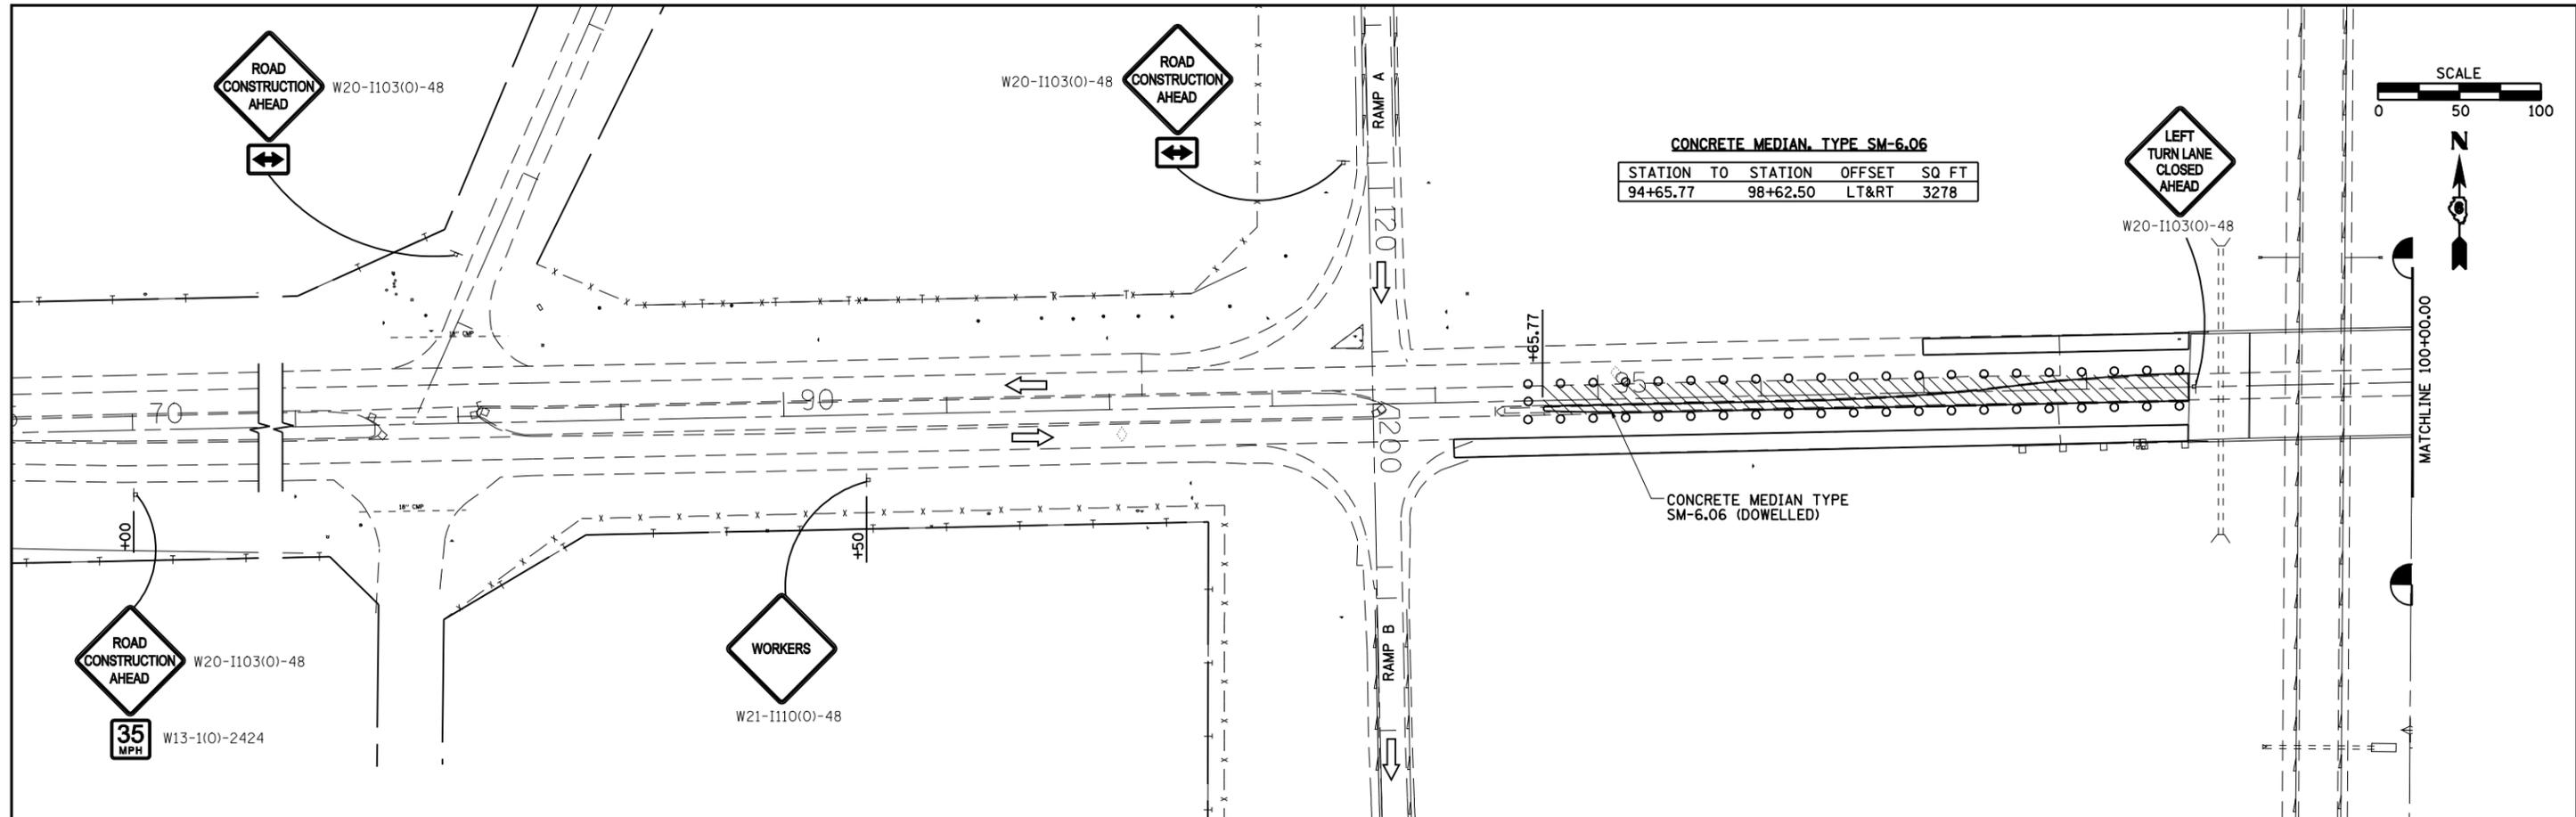

|   |                              |            |           |   |  |   |                 |          |              |           |  |
|---|------------------------------|------------|-----------|---|--|---|-----------------|----------|--------------|-----------|--|
| FILE NAME =   | USER NAME = coxte            | DESIGNED - | REVISED - | <b>STATE OF ILLINOIS<br/>DEPARTMENT OF TRANSPORTATION</b> | <b>STAGE IV CONSTRUCTION (SN 059-0039)</b> | F.A.I. RTE.                                   | SECTION         | COUNTY   | TOTAL SHEETS | SHEET NO. |  |
| ei:\pw\work\p1\dot\coxte\d0258400\0672921.sht-staging.dgn | PLOT SCALE = 100.0000' / IN. | DRAWN -    | REVISED - |   |  | 55  | (59,68)RS-3, BR | MACOUPIN | 137          | 91        |  |
| PLOT DATE = Feb-07-2011 02:04:37PM                        | DATE -                       | CHECKED -  | REVISED - |   |  | CONTRACT NO. 72921                            |                 |          |              |           |  |
|   |                              | DATE -     | REVISED - |   |  | FED. ROAD DIST. NO. ILLINOIS FED. AID PROJECT |                 |          |              |           |  |