



**NOTES:**

1. Any reinforcement bars that are damaged during concrete removal operations shall be repaired or replaced using an approved bar splicer or anchorage system. Cost included with "Concrete Removal".


STATE OF ILLINOIS  
DEPARTMENT OF TRANSPORTATION

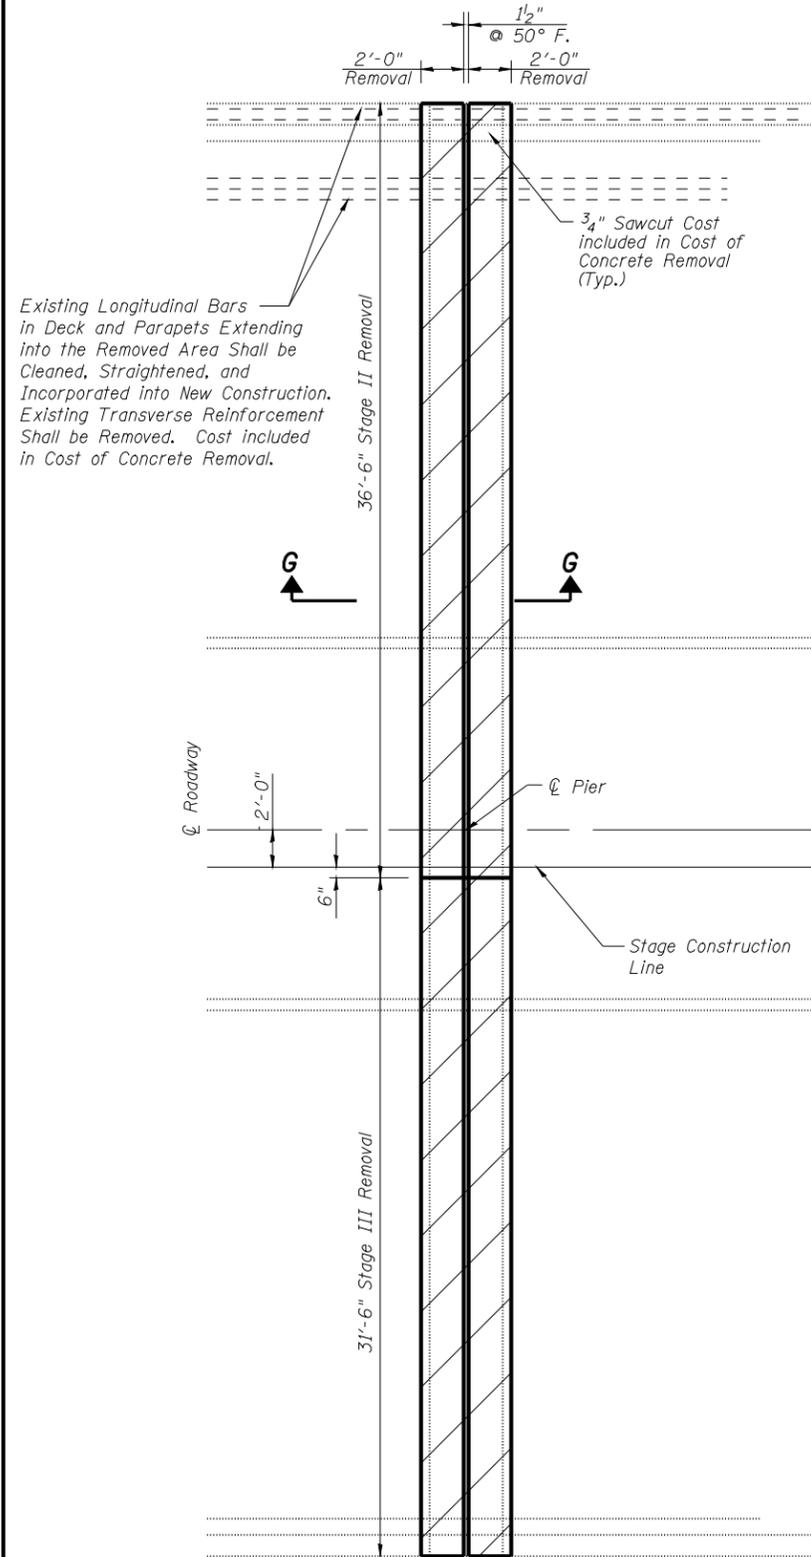

**CONCRETE REMOVAL PLAN**

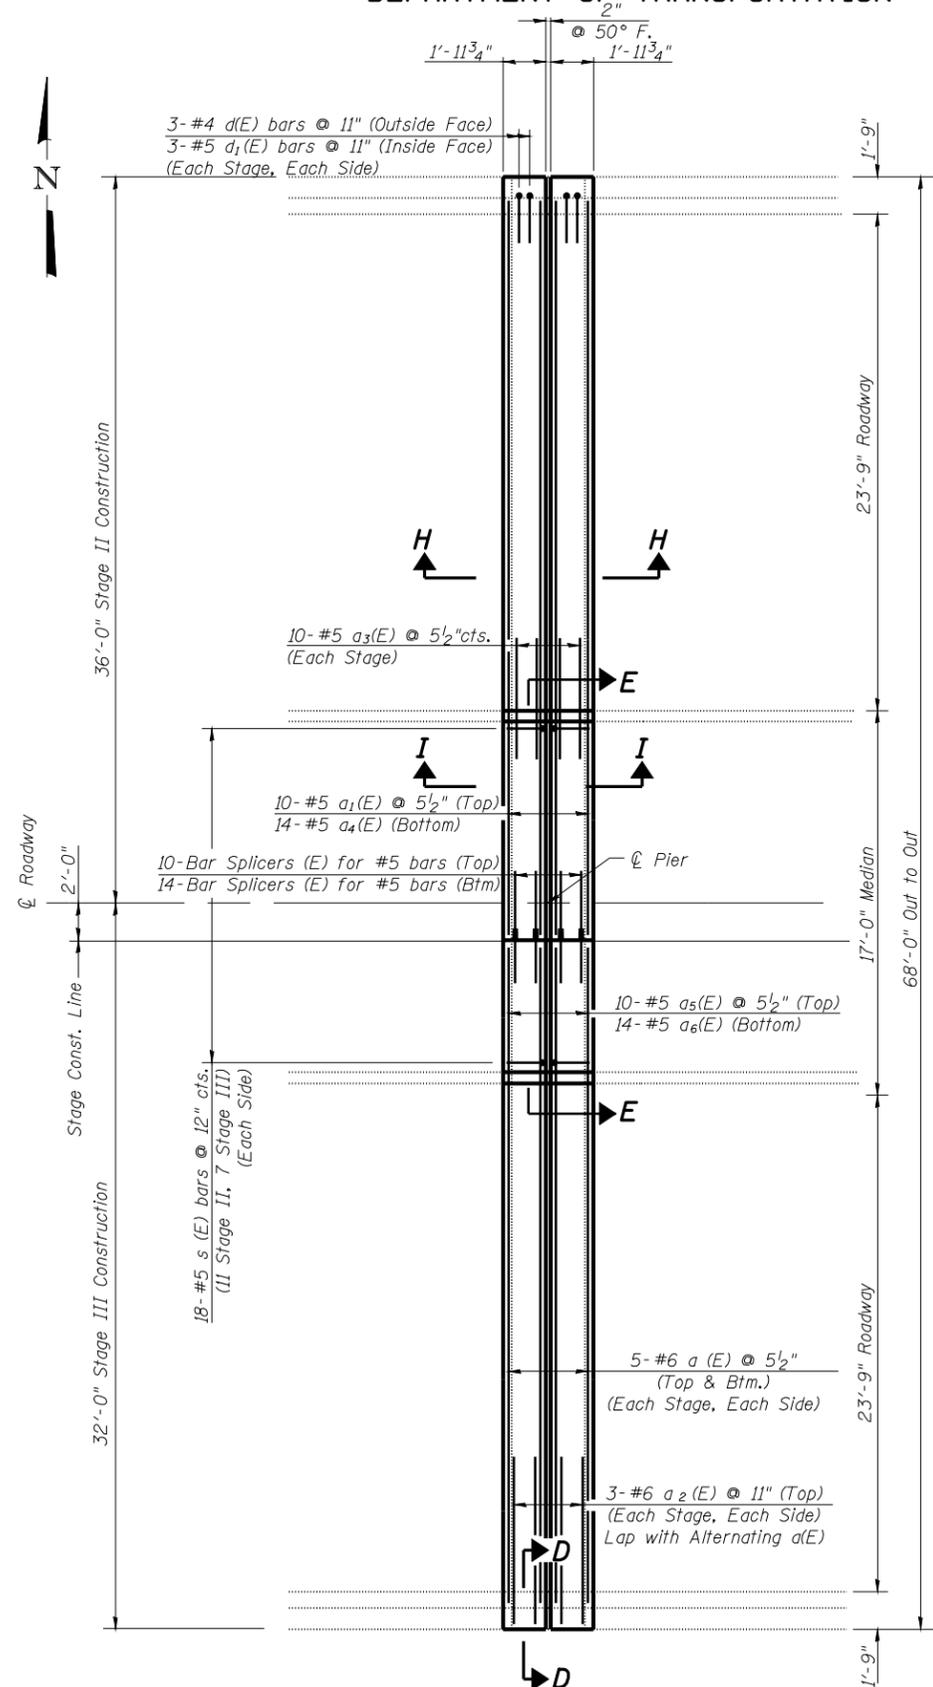


**CONCRETE REPLACEMENT PLAN**

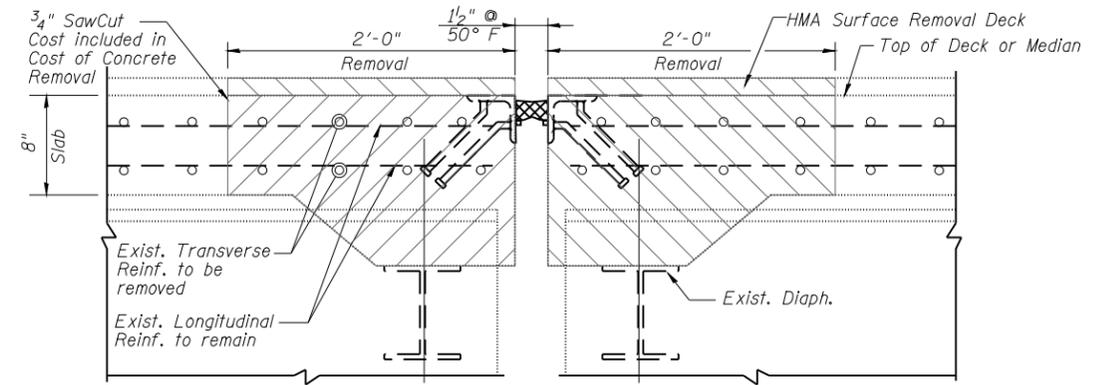


**SECTION G-G**

(Showing Removal at deck, Removal at Median Similar)

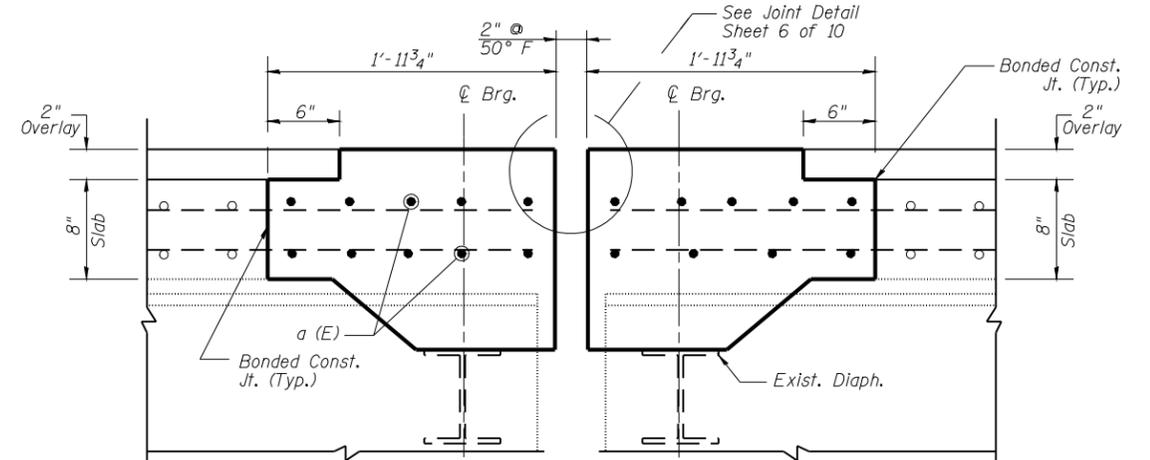

**SECTION H-H**

(Showing Proposed Section at Roadway)

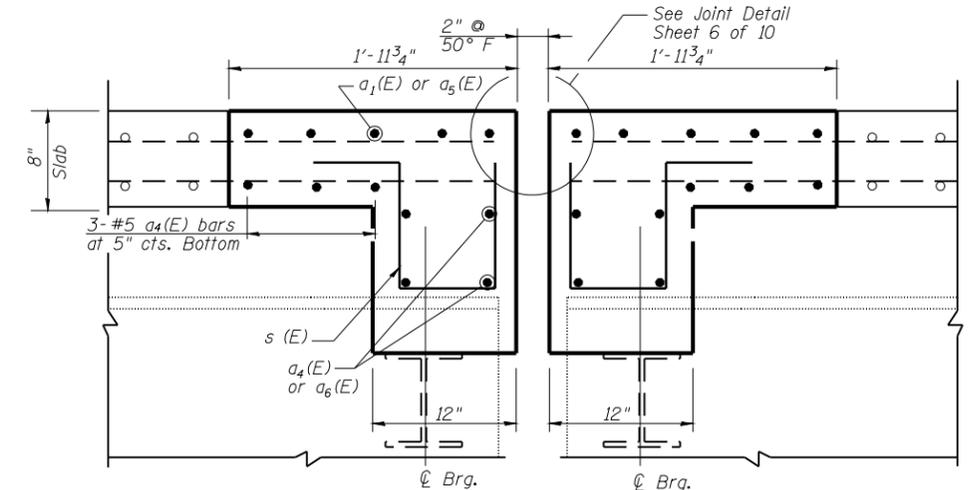

**SECTION I-I**

(Showing Proposed Section at Median)

Note:  
See Sheet 5 of 10 for  
Sections D-D, E-E and F-F

**DECK REPAIRS AT PIER  
STRUCTURE NO. 059-0039**

(Sheet 2 of 3)

SHEET NO. 4 10 SHEETS	F.A.S. RTE. 728	SECTION (59,68) RS-3, BR	COUNTY Macoupin	TOTAL SHEETS 137	SHEET NO. 100
	CONTRACT NO. 72921				
FED. ROAD DIST. NO. 6 ILLINOIS FED. AID PROJECT					