



STATE OF ILLINOIS
DEPARTMENT OF TRANSPORTATION

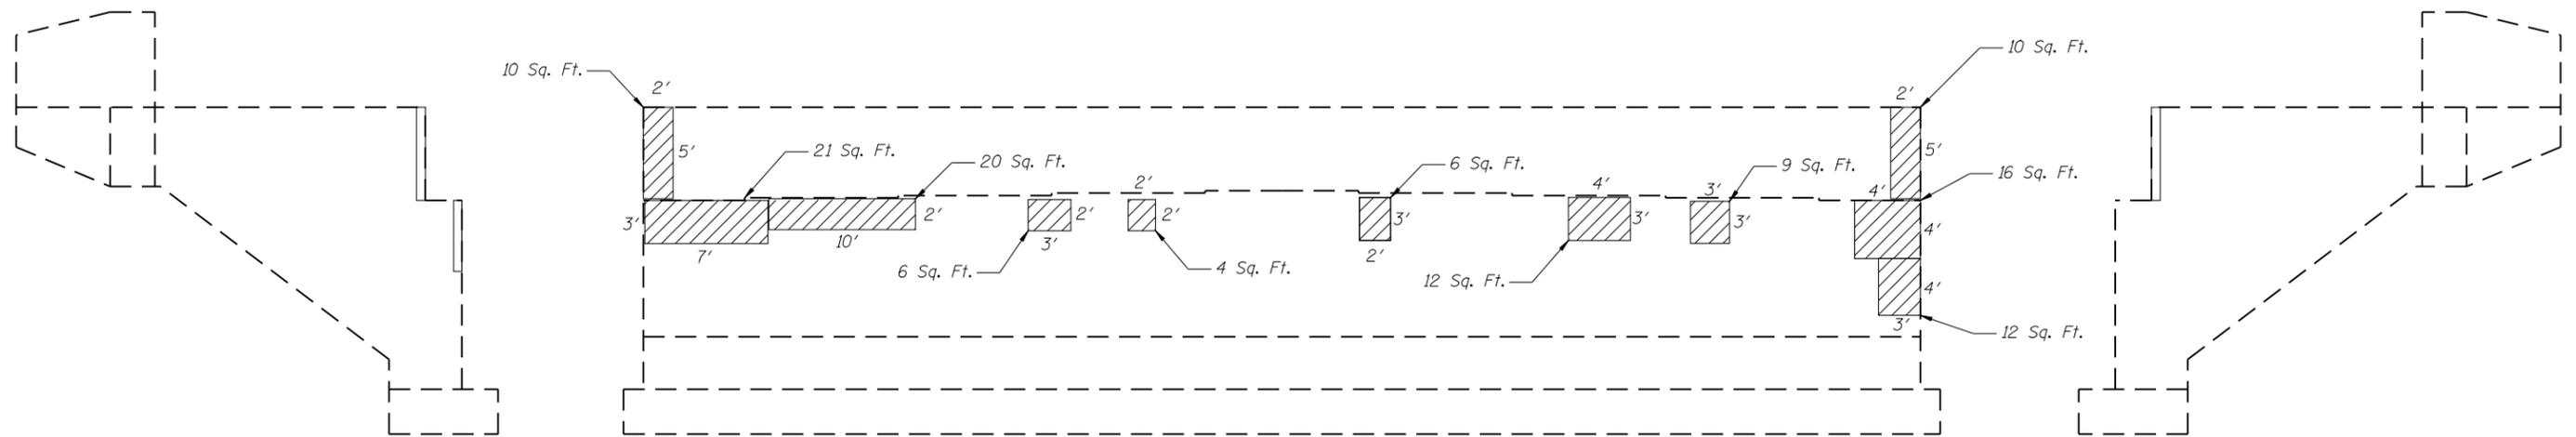

EAST ABUTMENT

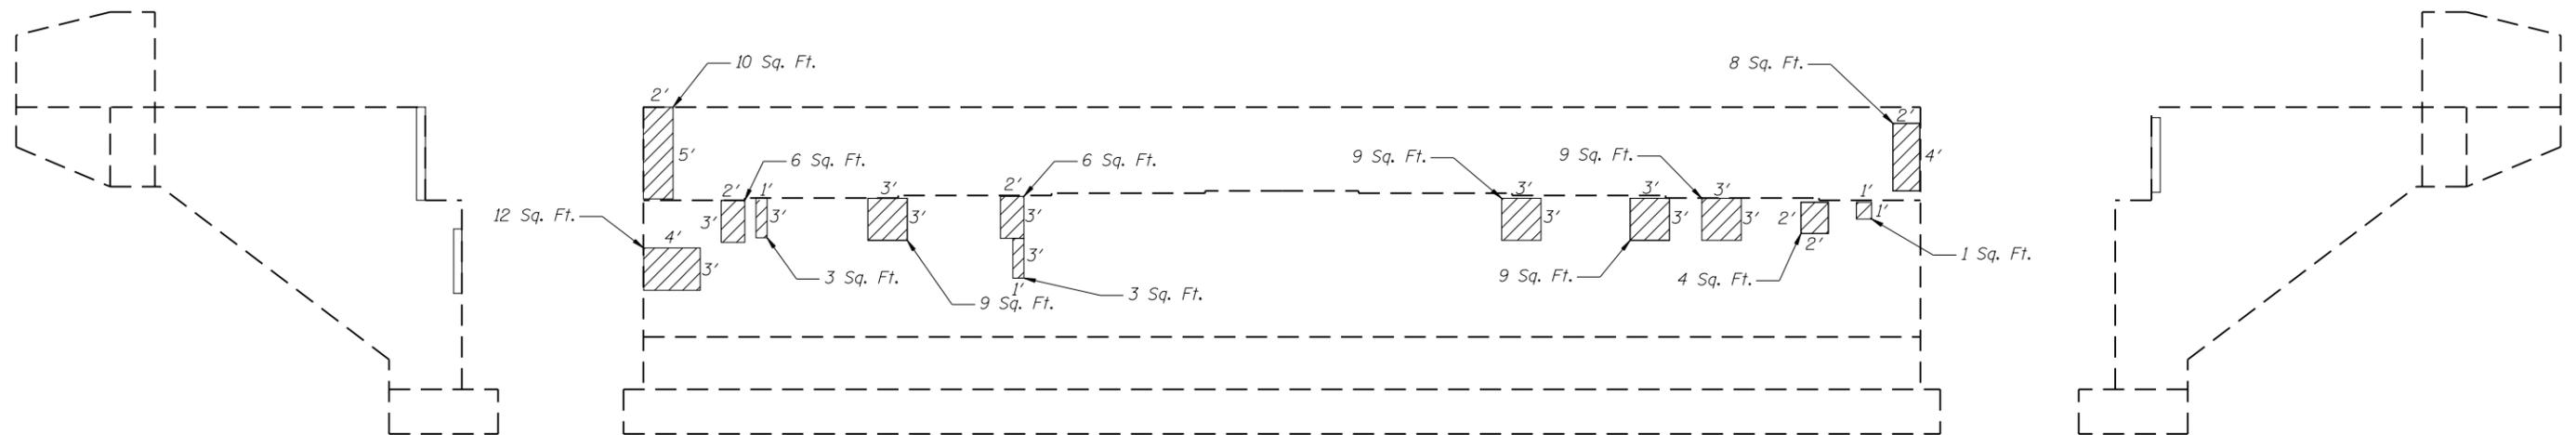

WEST ABUTMENT

BILL OF MATERIAL

Item	Unit	Total
Structural Repair of Concrete Depth equal to or less than 5 inches	Sq. Ft.	215
Concrete Sealer	Sq. Ft.	5137

Notes:

Quantities and repair areas shown are estimated, actual quantities to be determined by the Resident Engineer.

Concrete Sealer to be applied to exposed vertical faces and beam seats of the abutments.

Structural Repair of Concrete \leq 5"

ABUTMENT PATCHING PLAN
STRUCTURE NO. 059-0039

SHEET NO. 9 10 SHEETS	F.A.S. RTE. 728	SECTION (59,68) RS-3, BR	COUNTY Macoupin	TOTAL SHEETS 137	SHEET NO. 105
	CONTRACT NO. 72921				
FED. ROAD DIST. NO. 6 ILLINOIS FED. AID PROJECT					