


STATE OF ILLINOIS  
DEPARTMENT OF TRANSPORTATION

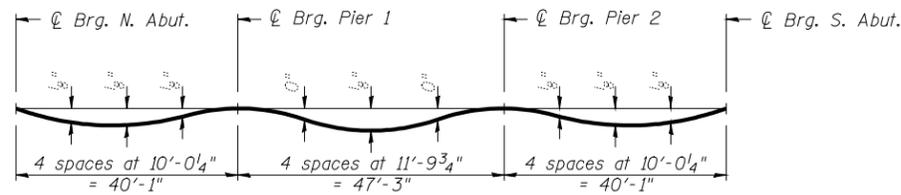


**DEAD LOAD DEFLECTION DIAGRAM**

(Includes weight of concrete only.)


**Note:**

The above deflections are not to be used in the field if the engineer is working from the grade elevations adjusted for dead load deflections as shown on Sheets 5 of 31.

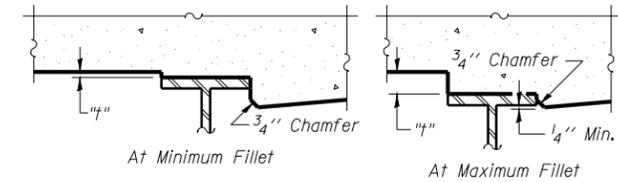

To determine "t": After all structural steel has been erected, elevations of the top flanges of the beams shall be taken at intervals shown below. These elevations subtracted from the "Theoretical Grade Elevations Adjusted for Dead Load Deflection" shown on Sheets 5 of 31, minus slab thickness, equals the fillet heights "t" above top flange of beams.

**FILLET HEIGHTS**

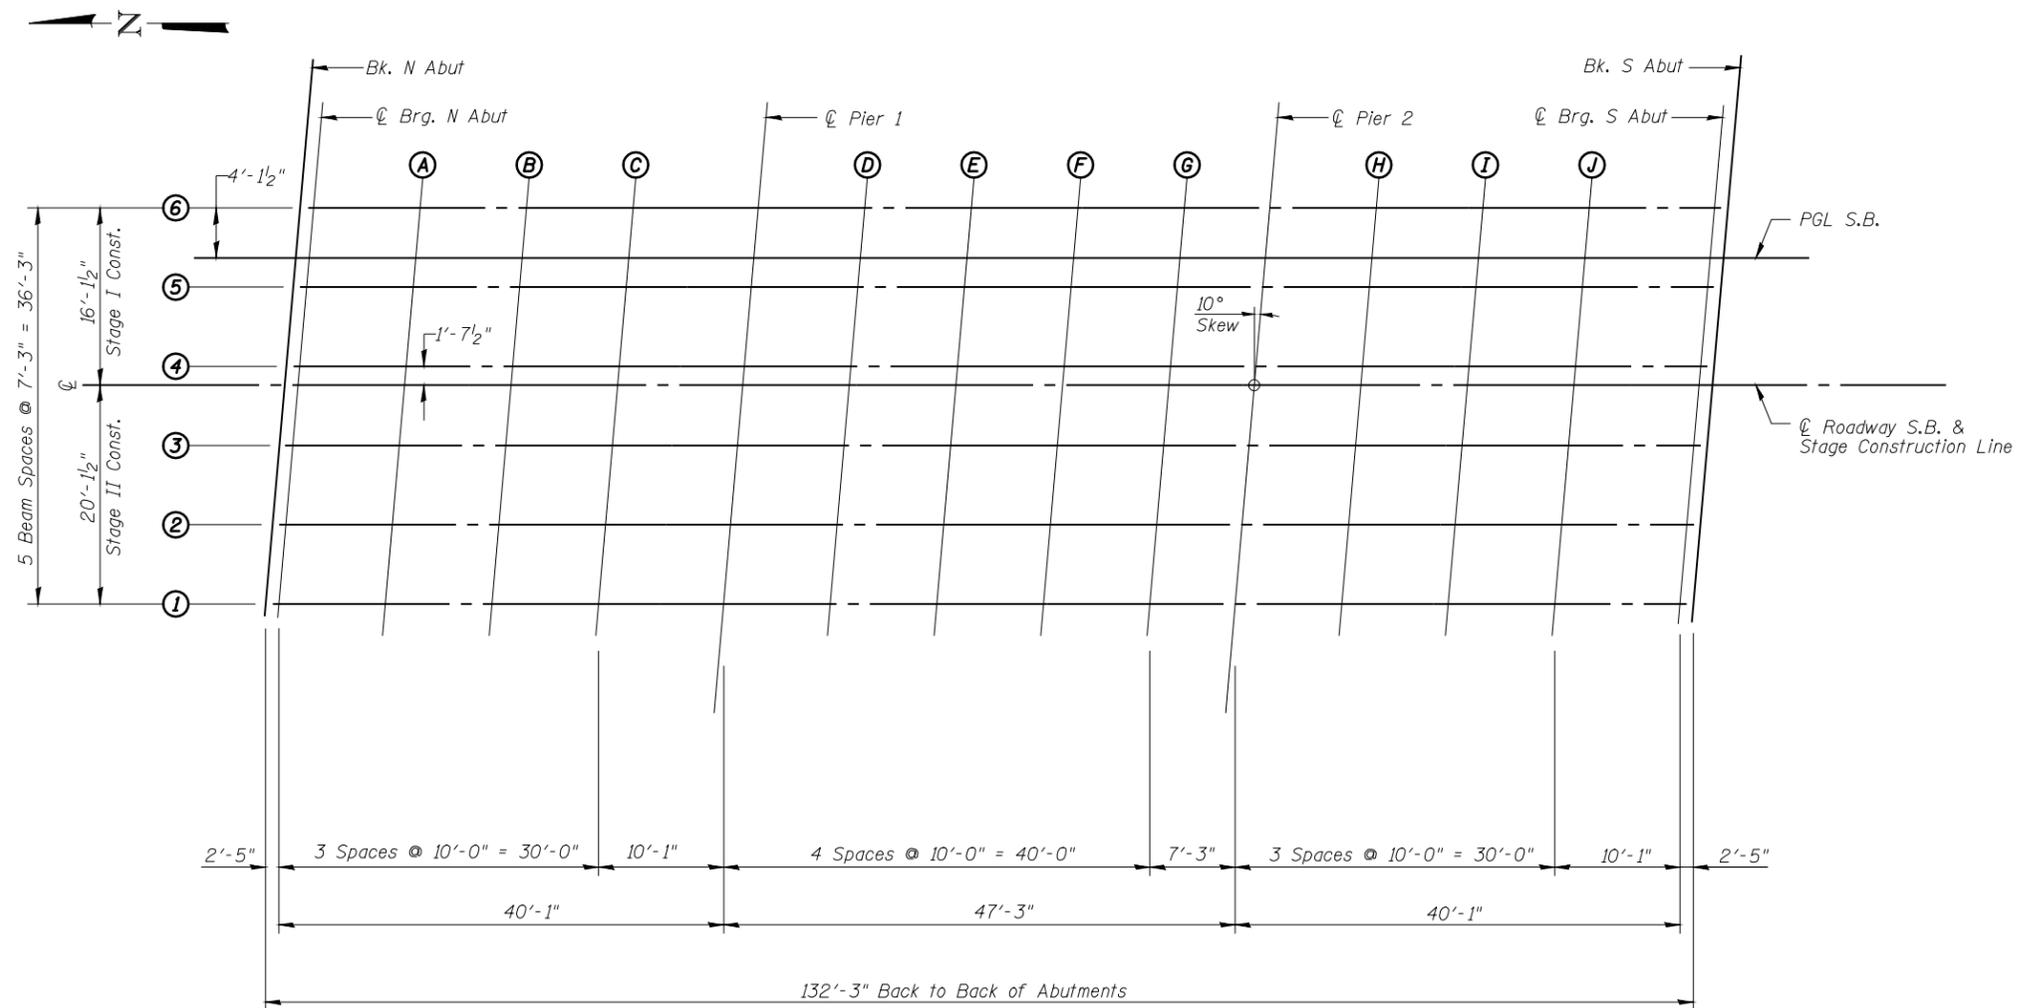

**PLAN**

**TOP OF SLAB ELEVATIONS (1 OF 2)  
STRUCTURE NO. 059-0040 (S.B.)**

SHEET NO. 4 31 SHEETS	F.A.I. RTE.	SECTION	COUNTY	TOTAL SHEETS	SHEET NO.
	55	(59, 68)RS-3, BR	Macoupin	137	110
			CONTRACT NO. 72921		
FED. ROAD DIST. NO. 6 ILLINOIS FED. AID PROJECT					