


*PGL LOCATION VARIES 23.0' RT. TO 1.0' RT.
 PROFILE GRADE APPLIES AT SOUTH EDGE OF THE WB LANES STA. 105+93.42 - 110+27.61

TYPICAL SECTION #1
 STA. 103+48.00 - 110+37.50

STATION EQUATION
 STA. 105+00.00 (BK) = STA. 107+95.35 (AH)

LEGEND

- ① EX. GRANULAR SUBBASE, TYPE A, 4"
- ② EX. STABILIZED SUBBASE, 4"
- ③ EX. HMA SHOULDER 8"
- ④ EX. HMA SHOULDER, 10"
- ⑤ EX C.R.P.C.C. PAVEMENT, 8"
- ⑥ EX. P.C.C. PAVEMENT, 9"
- ⑦ EX. P.C.C. PAVEMENT, 10"
- ⑧ EX. PAVEMENT FABRIC
- ⑨ EX. CONCRETE MEDIAN
- ⑩ EX. CC&G, TYPE B-6.24
- ⑪ EX. CC&G, TYPE M-6.12
- ⑫ EX. CC&G, TYPE M. 6.06
- ⑬ EX. CC&G, TYPE M. 4.18
- ⑭ EX. P.C.C. SIDEWALK, 4"
- ⑮ EX. AGG. SHOULDER, TYPE B
- ⑯ EX. SUBGRADE REPLACEMENT, 3"
- ⑰ EX. LIME MODIFIED SUBGRADE, 12"
- ⑱ EX. TOPSOIL, 4"
- ⑲ EX. SUBSURFACE DRAIN

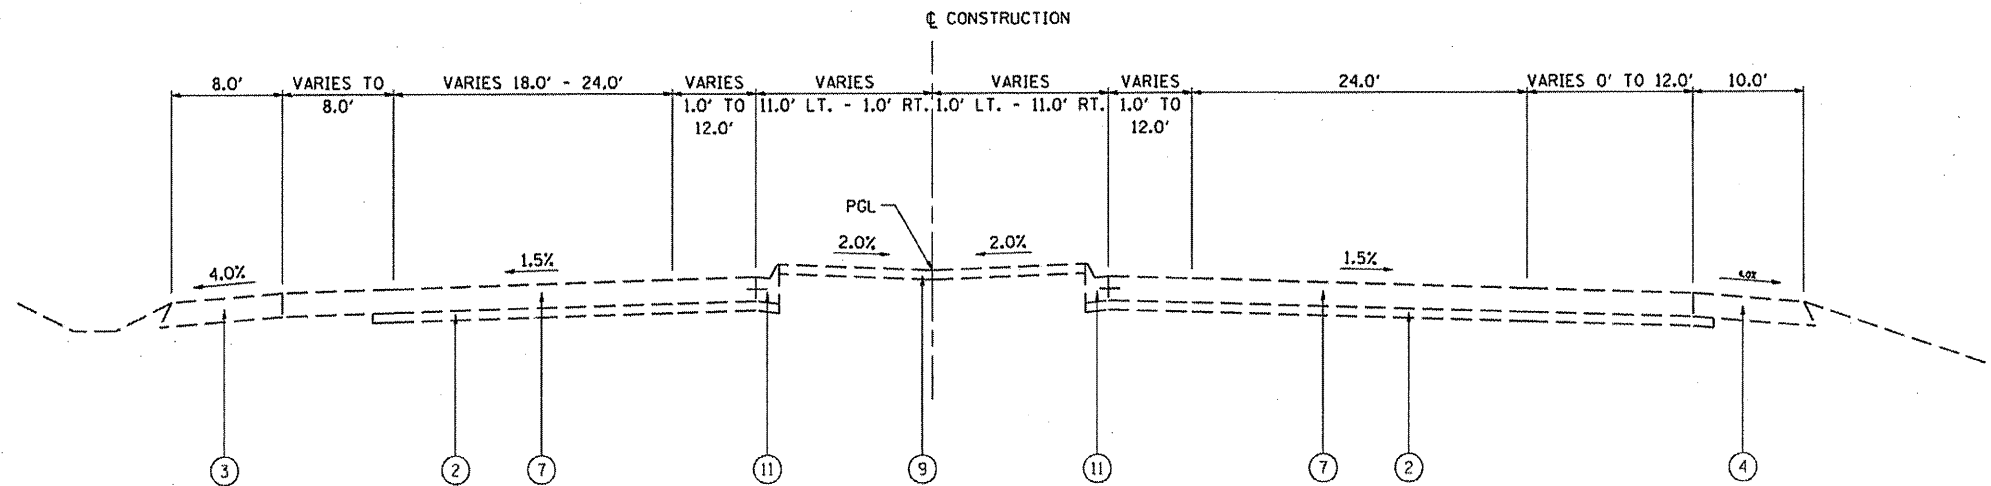

TYPICAL SECTION #2
 STA. 110+37.50 - 114+19.09

• (1072)-3, (S1)-5, (11)-3

FILE NAME *	USER NAME * hermandg	DESIGNED -	REVISED -	STATE OF ILLINOIS DEPARTMENT OF TRANSPORTATION	TYPICAL SECTIONS		F.A.P. RTE. 67	SECTION	COUNTY	TOTAL SHEETS	SHEET NO.
at:\px\work\pwidot\hermandg\1\0255692\0672098-shr-typical.dgn		DRAWN -	REVISED -		SCALE: NA	SHEET NO. 1 OF 4 SHEETS	STA.	TO STA.	SANGAMON	20	4
		CHECKED -	REVISED -		CONTRACT NO. 72D90						
		DATE -	REVISED -		ILLINOIS FED. AID PROJECT						