


TYPICAL SECTION #7
 IL 4/VETERANS PARKWAY
 STA. 224+90 TO STA. 222+00

SLOPES NO STEEPER THAN
 6:1 FOR FILLS 10 FT. OR LESS
 4:1 FOR FILLS OVER 10 FT. TO 30 FT.
 2:1 FOR FILLS OVER 30FT.

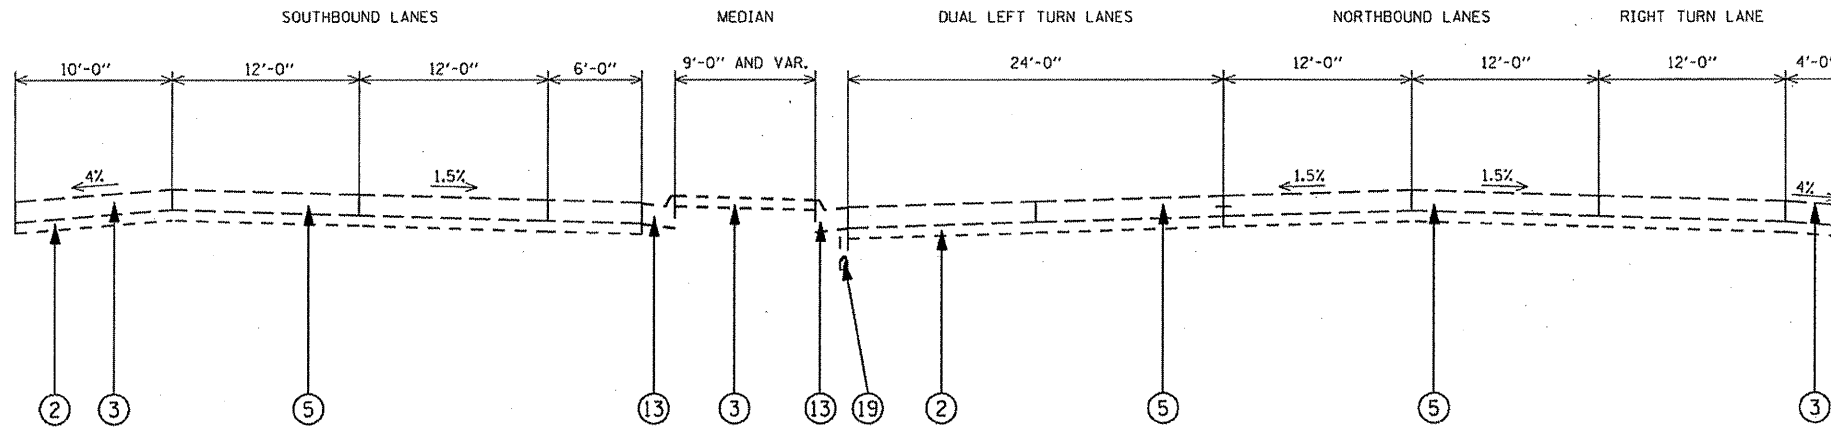

TYPICAL SECTION #8
 IL 4/VETERANS PARKWAY
 STA. 228+10 TO STA. 224+90

LEGEND

- ① EX. GRANULAR SUBBASE, TYPE A, 4"
- ② EX. STABILIZED SUBBASE, 4"
- ③ EX. HMA SHOULDER 8"
- ④ EX. HMA SHOULDER, 10"
- ⑤ EX C.R.P.C.C. PAVEMENT, 8"
- ⑥ EX. P.C.C. PAVEMENT, 9"
- ⑦ EX. P.C.C. PAVEMENT, 10"
- ⑧ EX. PAVEMENT FABRIC
- ⑨ EX. CONCRETE MEDIAN
- ⑩ EX. CC&G, TYPE B-6.24
- ⑪ EX. CC&G, TYPE M-6.12
- ⑫ EX. CC&G, TYPE M. 6.06
- ⑬ EX. CC&G, TYPE M. 4.18
- ⑭ EX. P.C.C SIDEWALK, 4"
- ⑮ EX. AGG. SHOULDER, TYPE B
- ⑯ EX. SUBGRADE REPLACEMENT, 3"
- ⑰ EX. LIME MODIFIED SUBGRADE, 12"
- ⑱ EX. TOPSOIL, 4"
- ⑲ EX. SUBSURFACE DRAIN

• (1072)-3, (S1)-5, (11)-3

FILE NAME =	USER NAME = hermandg	DESIGNED -	REVISED -	STATE OF ILLINOIS DEPARTMENT OF TRANSPORTATION	TYPICAL SECTIONS	F.A.P. RTE.	SECTION	COUNTY	TOTAL SHEETS	SHEET NO.	
cd:\pva_work\pva\dot\hermandg\1\02255692\062098-shr-typical.dgn	2098-shr-typical.dgn	DRAWN -	REVISED -			662	*	SANGAMON	20	6A	
PLOT SCALE = 80.0000' / IN.	CHECKED -	REVISED -	REVISED -			CONTRACT NO. 72D90					
PLOT DATE = Feb-28-2011 07:49:37AM	DATE -	REVISED -	REVISED -			ILLINOIS FED. AID PROJECT					
					SCALE: NA	SHEET NO. 4 OF 4 SHEETS		STA.	TO STA.		