


Maintenance Facility in Rushville

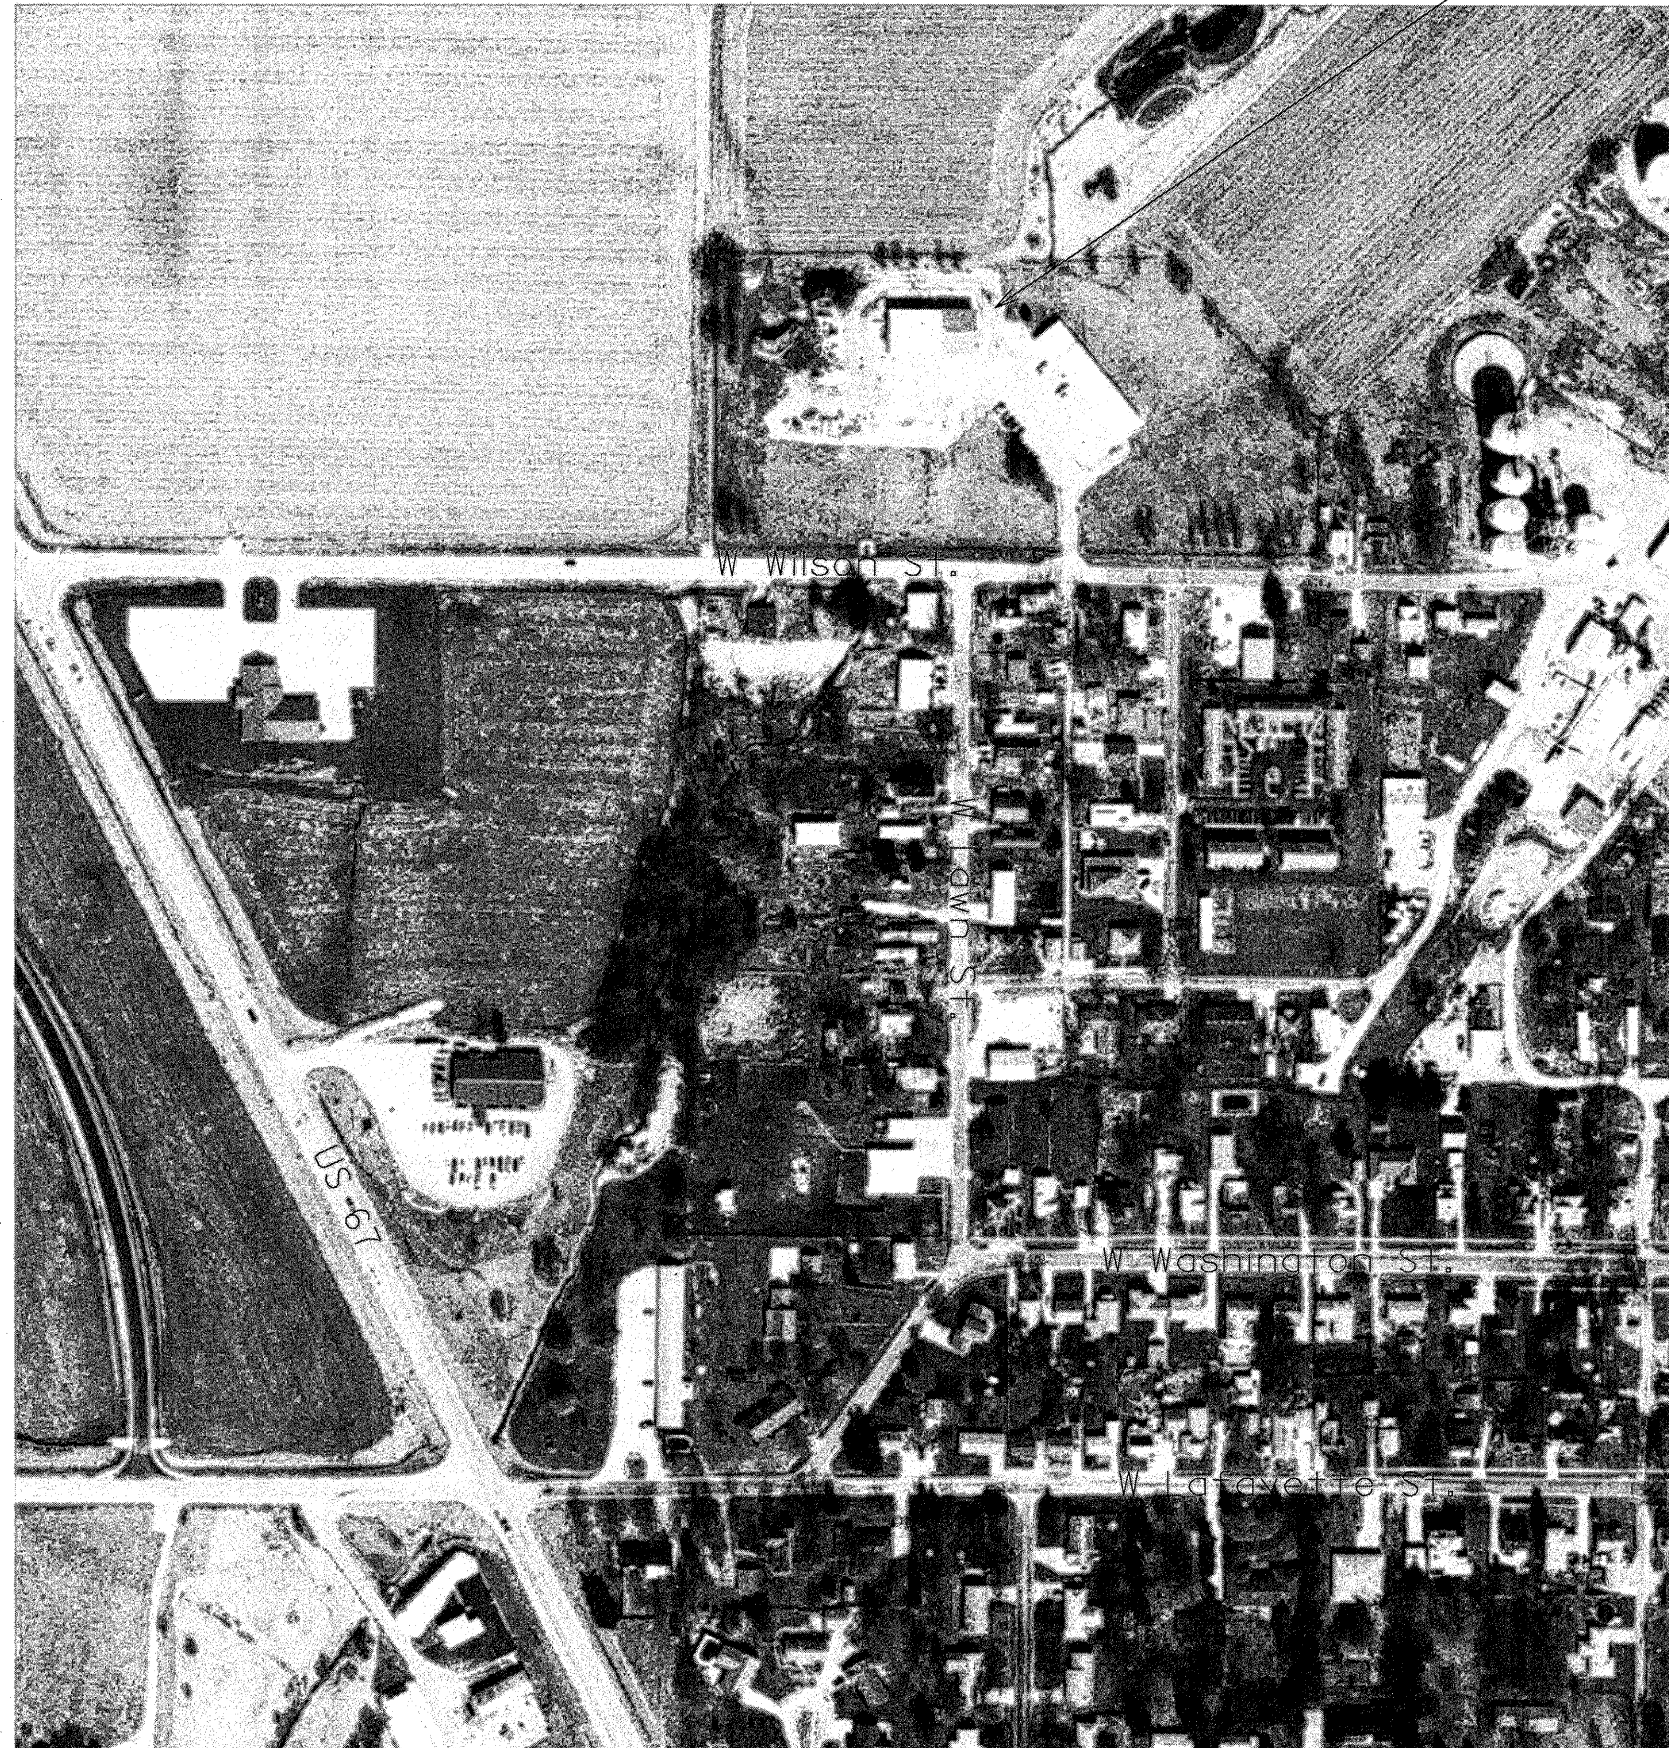

FILE NAME =
c:\pwork\pedit\laughlin\1d0253722\06

USER NAME = laughlin1
2E20-sht-details.dgn
PLOT SCALE = 88.0000' / in.
PLOT DATE = Feb-08-2011 09:38:11AM

DESIGNED -	REVISED -
DRAWN -	REVISED -
CHECKED -	REVISED -
DATE -	REVISED -

**STATE OF ILLINOIS
DEPARTMENT OF TRANSPORTATION**

SCALE:	SHEET NO.	OF	SHEETS	STA.	TO STA.
--------	-----------	----	--------	------	---------

F.A. RTE.	SECTION	COUNTY	TOTAL SHEETS	SHEET NO.
	SEAL COAT 2011	•	5	4
CONTRACT NO. 72E20				
ILLINOIS FED. AID PROJECT				
• LOGAN & SCHUYLER				