


DATE	
BY	
FINAL SURVEY NO.	
SURVEYED AREAS CHECKED	
PLOTTED TEMPLATE	
NOTE BOOK	
AREAS CHECKED	

DATE	
BY	
ORIGINAL SURVEY NO.	
SURVEYED AREAS CHECKED	
PLOTTED TEMPLATE	
NOTE BOOK	
AREAS CHECKED	

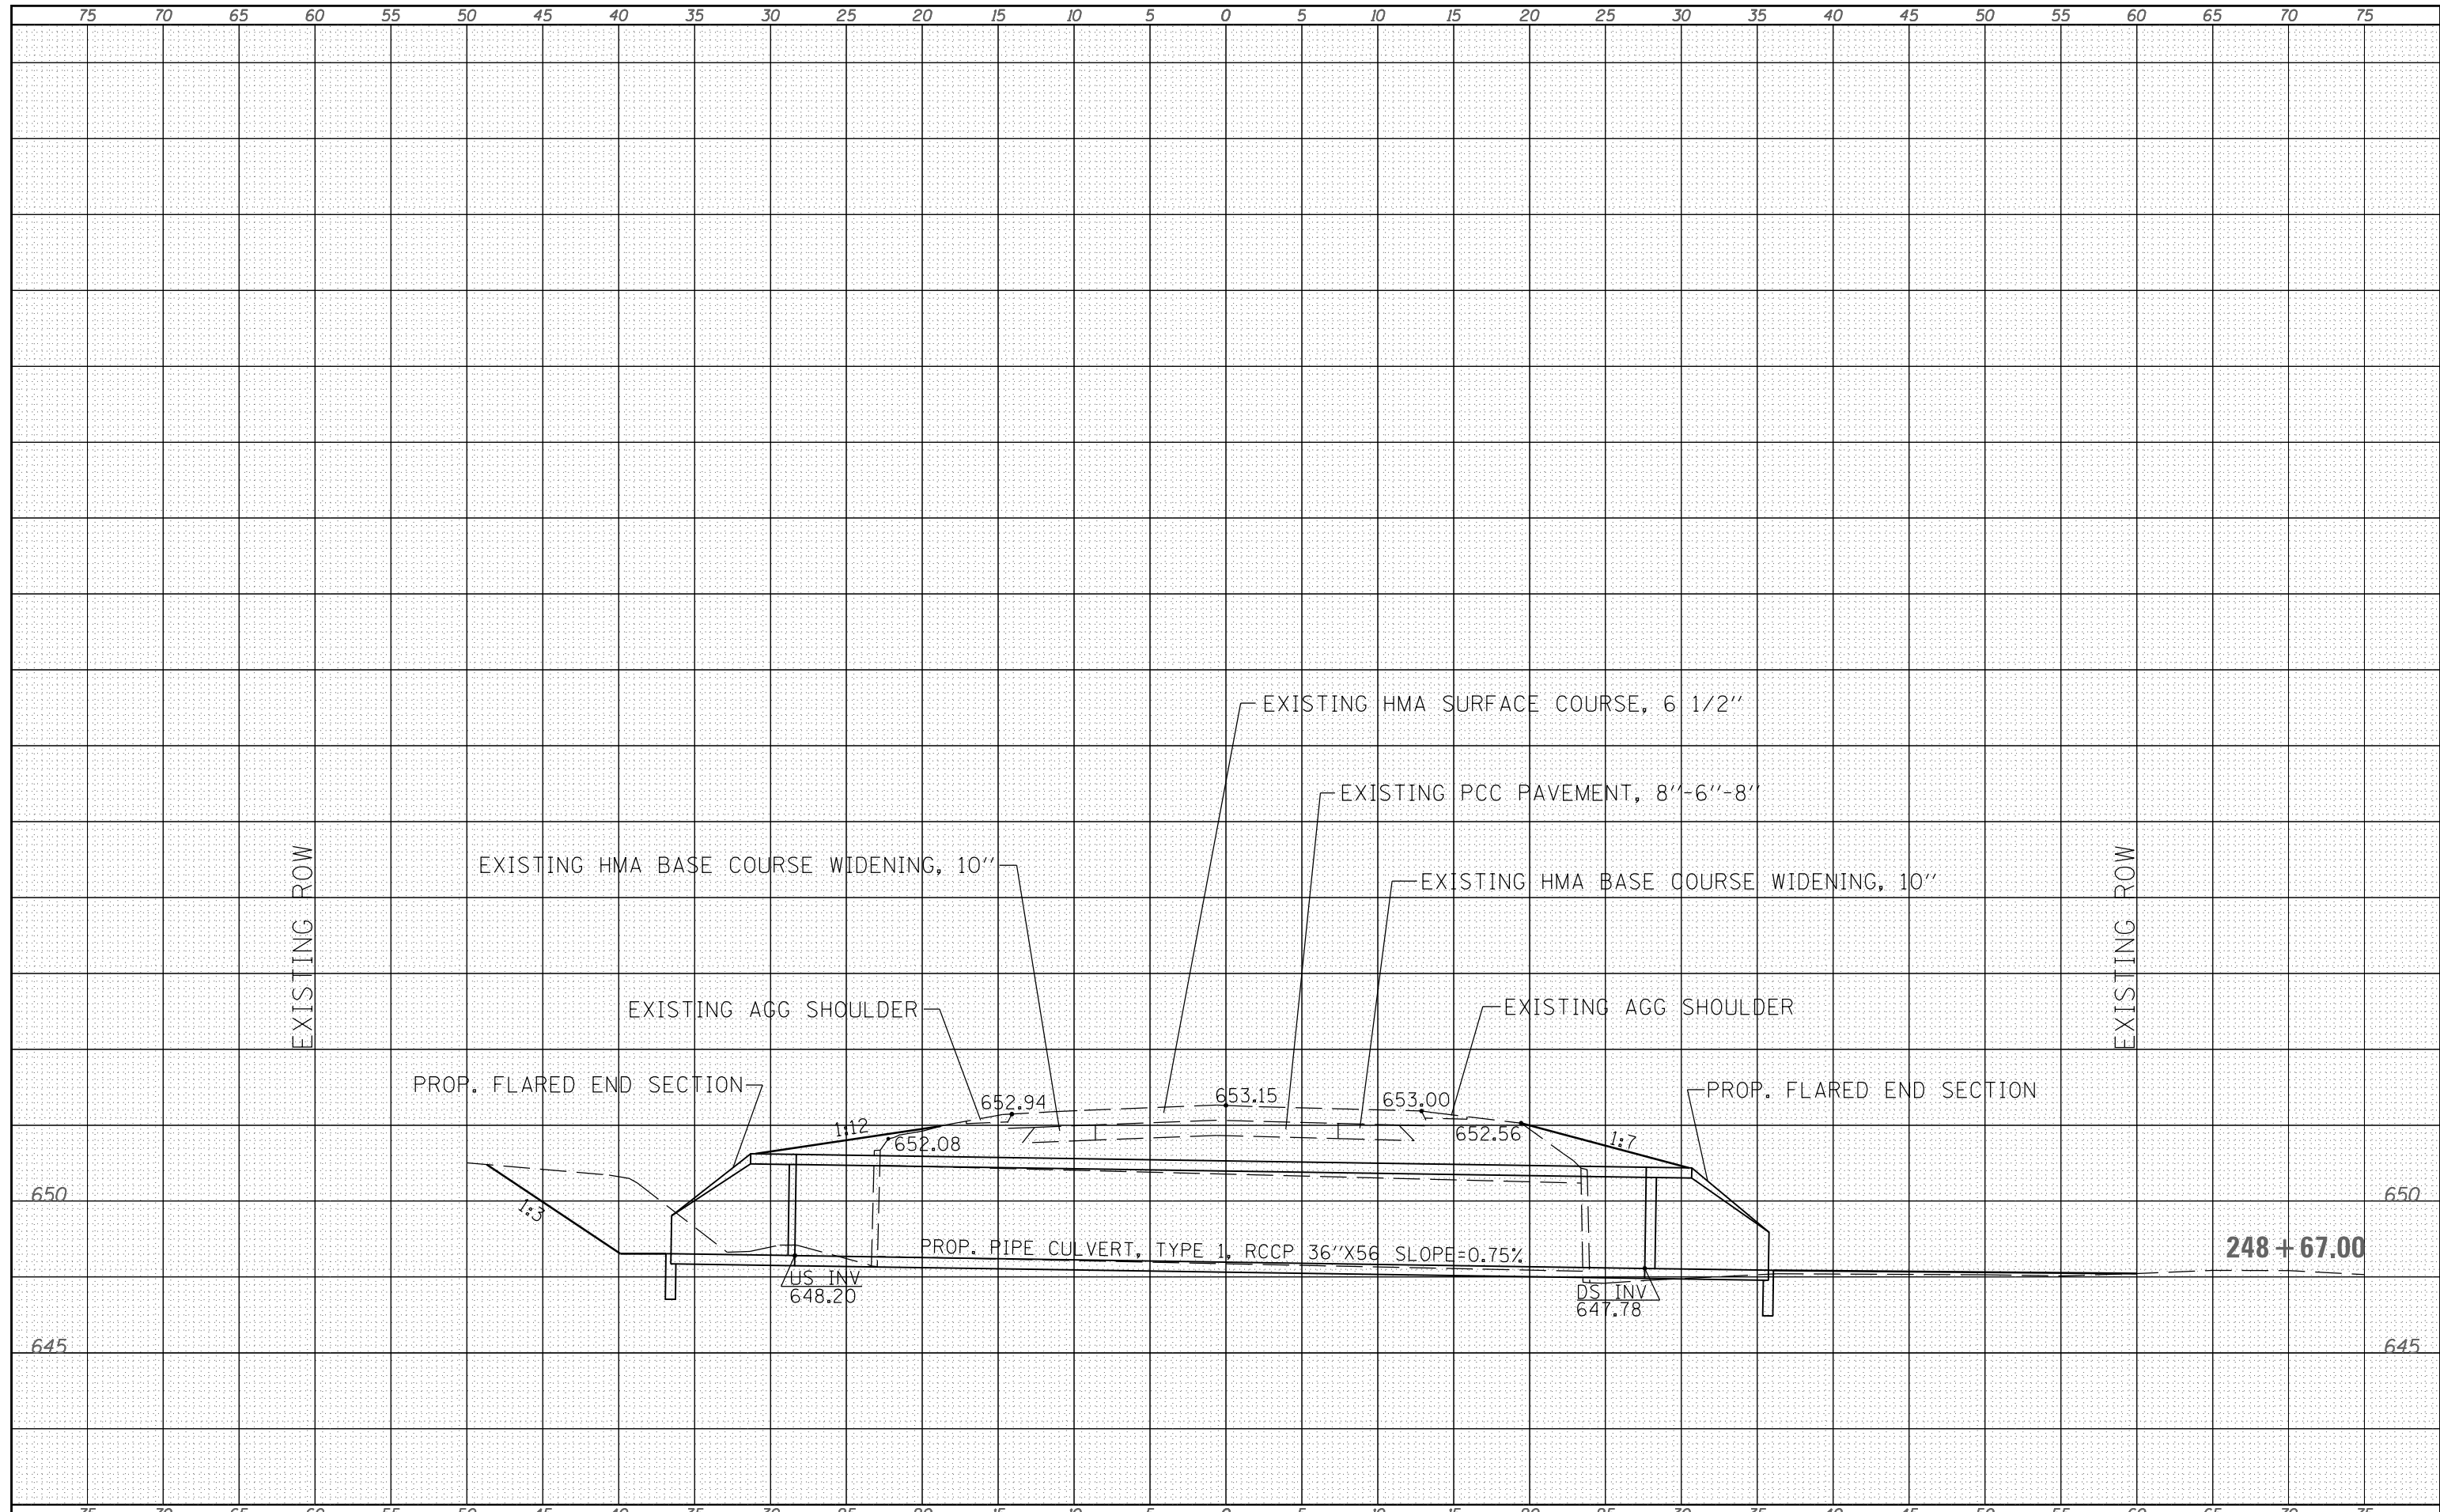

FILE NAME =	USER NAME = laughl1nr1	DESIGNED -	REVISED -	<b>STATE OF ILLINOIS DEPARTMENT OF TRANSPORTATION</b>	<b>CULVERT CROSS SECTION</b>			F.A.P. RTE. 662	SECTION (D)CR	COUNTY MACOUPIN	TOTAL SHEETS 5	SHEET NO. 5
es:\pw_work\p1dot\laughl1nr1\d0254343\0672E21-sh1t-xssh.t.dgn		DRAWN -	REVISED -		SCALE:	SHEET NO.	OF SHEETS	STA. 248+67.00	TO STA. 248+67.00	CONTRACT NO. 72E21		
PLOT SCALE = 10.0000' / in.		CHECKED -	REVISED -		ILLINOIS FED. AID PROJECT							
PLOT DATE = Feb-18-2011 10:35:13AM		DATE -	REVISED -									