
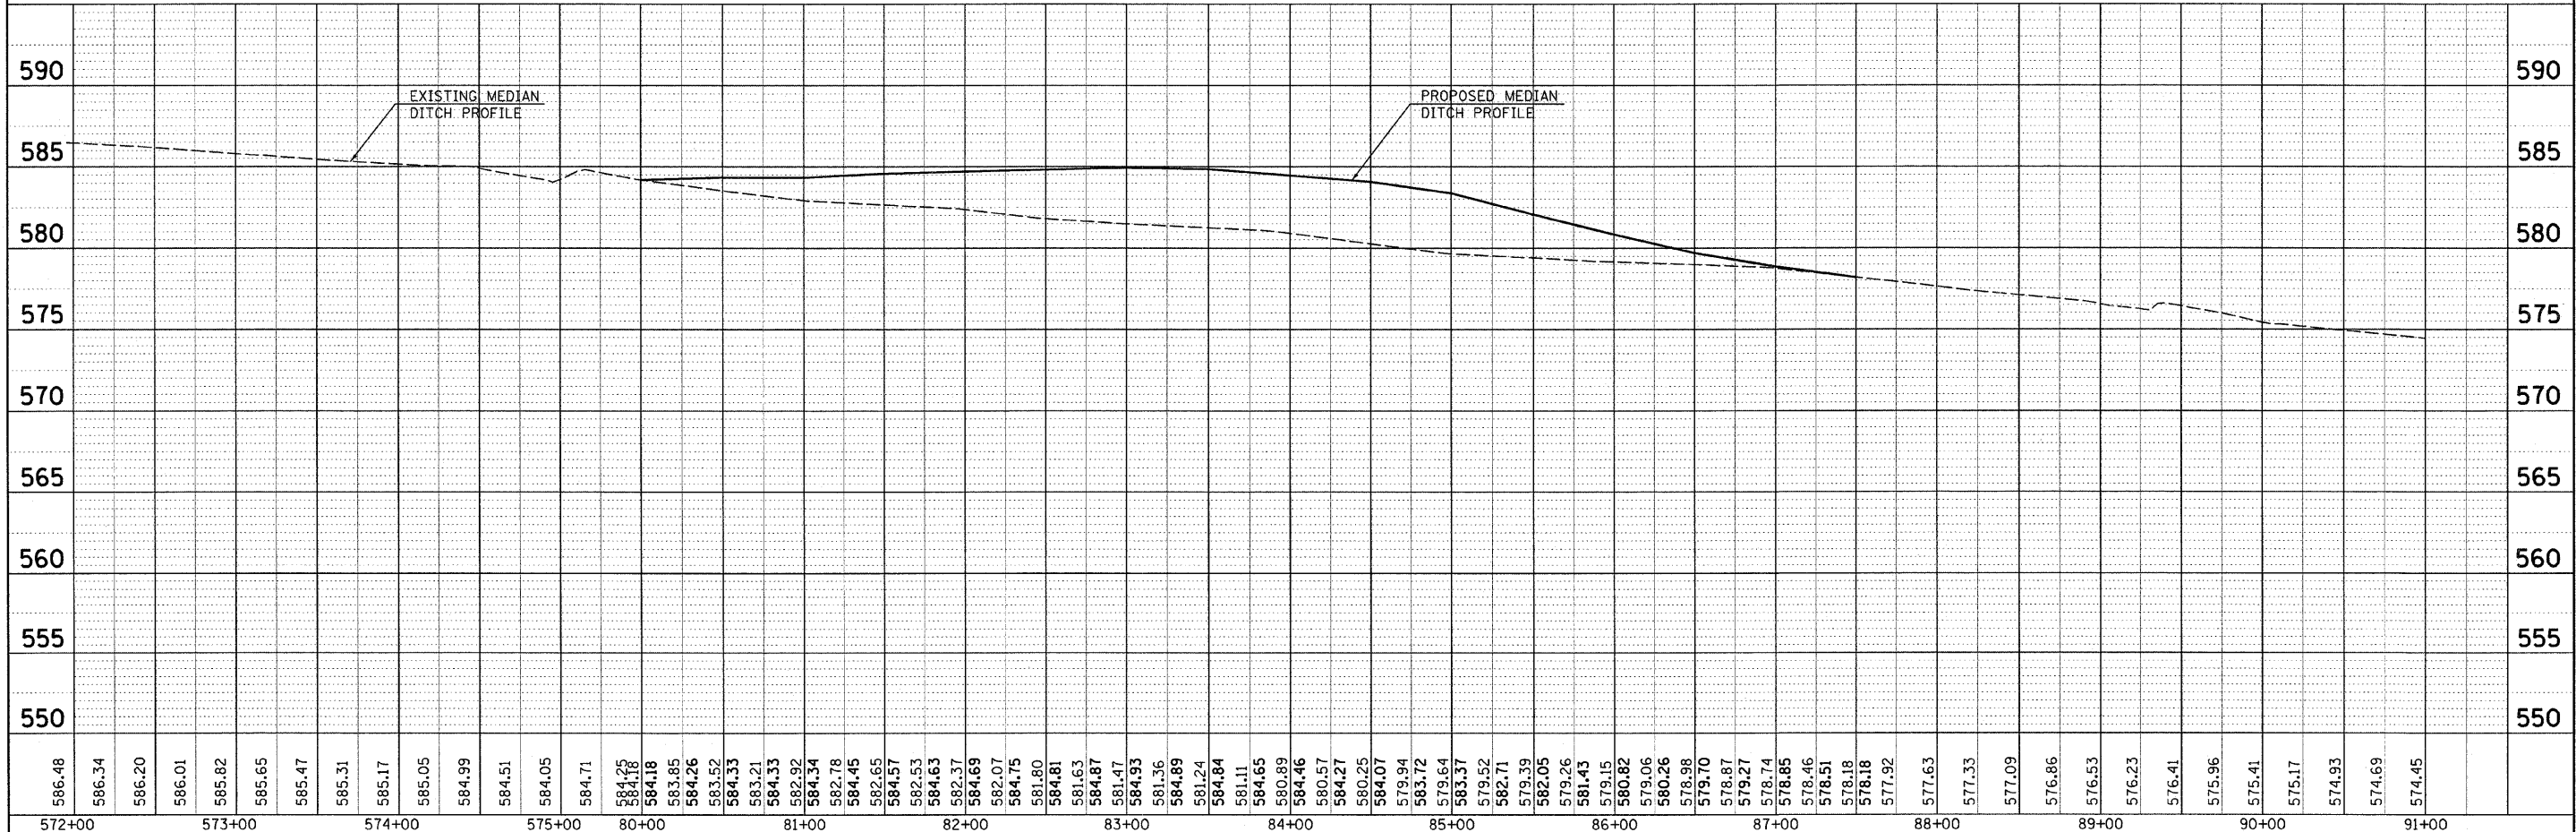


PLAN	DESIGNED	BY	DATE
NOTE BOOK NO.	ALIGNED CHECKED		
	PLOTTED		
	DATE		
	FILE NAME		

PROFILE	DESIGNED	BY	DATE
NOTE BOOK NO.	GRADES CHECKED		
	PLOTTED		
	DATE		
	FILE NAME		

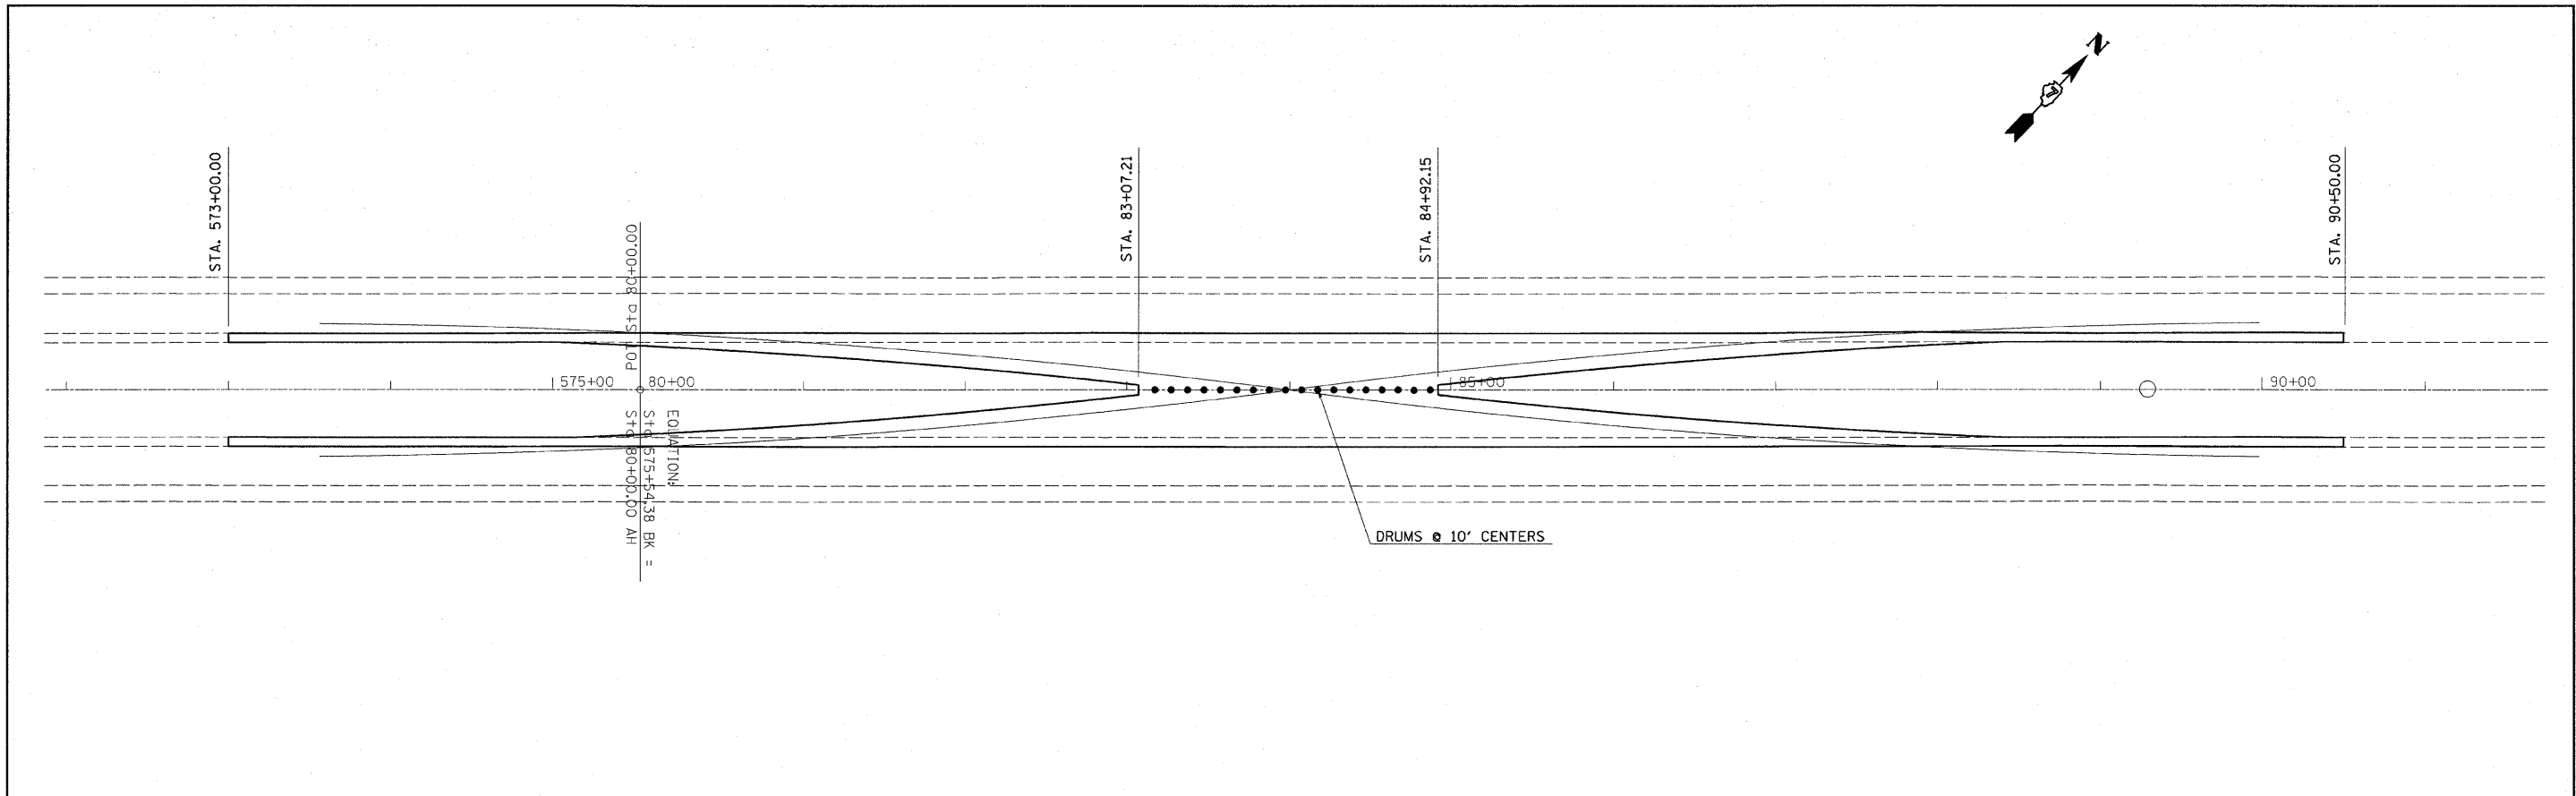

FILE NAME =	USER NAME = swartzw	DESIGNED -	REVISED -	<b>STATE OF ILLINOIS DEPARTMENT OF TRANSPORTATION</b>	<b>PLAN PROFILE SHEET</b>			F.A.I. RTE.	SECTION	COUNTY	TOTAL SHEETS	SHEET NO.	
c:\pwork\pwork\dot\swartzw\d0207400\d774481-sh1-planprof1.dgn		DRAWN -	REVISED -		70	(18-47)I	CUMBERLAND	47	12	CONTRACT NO. 74481			
PLOT SCALE = 50.0000' / IN.		CHECKED -	REVISED -		SCALE: 50			SHEET NO. 1 OF 2 SHEETS			STA. 572+00 TO STA. 91+00		
PLOT DATE = 1/31/2011		DATE -	REVISED -		ILLINOIS FED. AID PROJECT								