
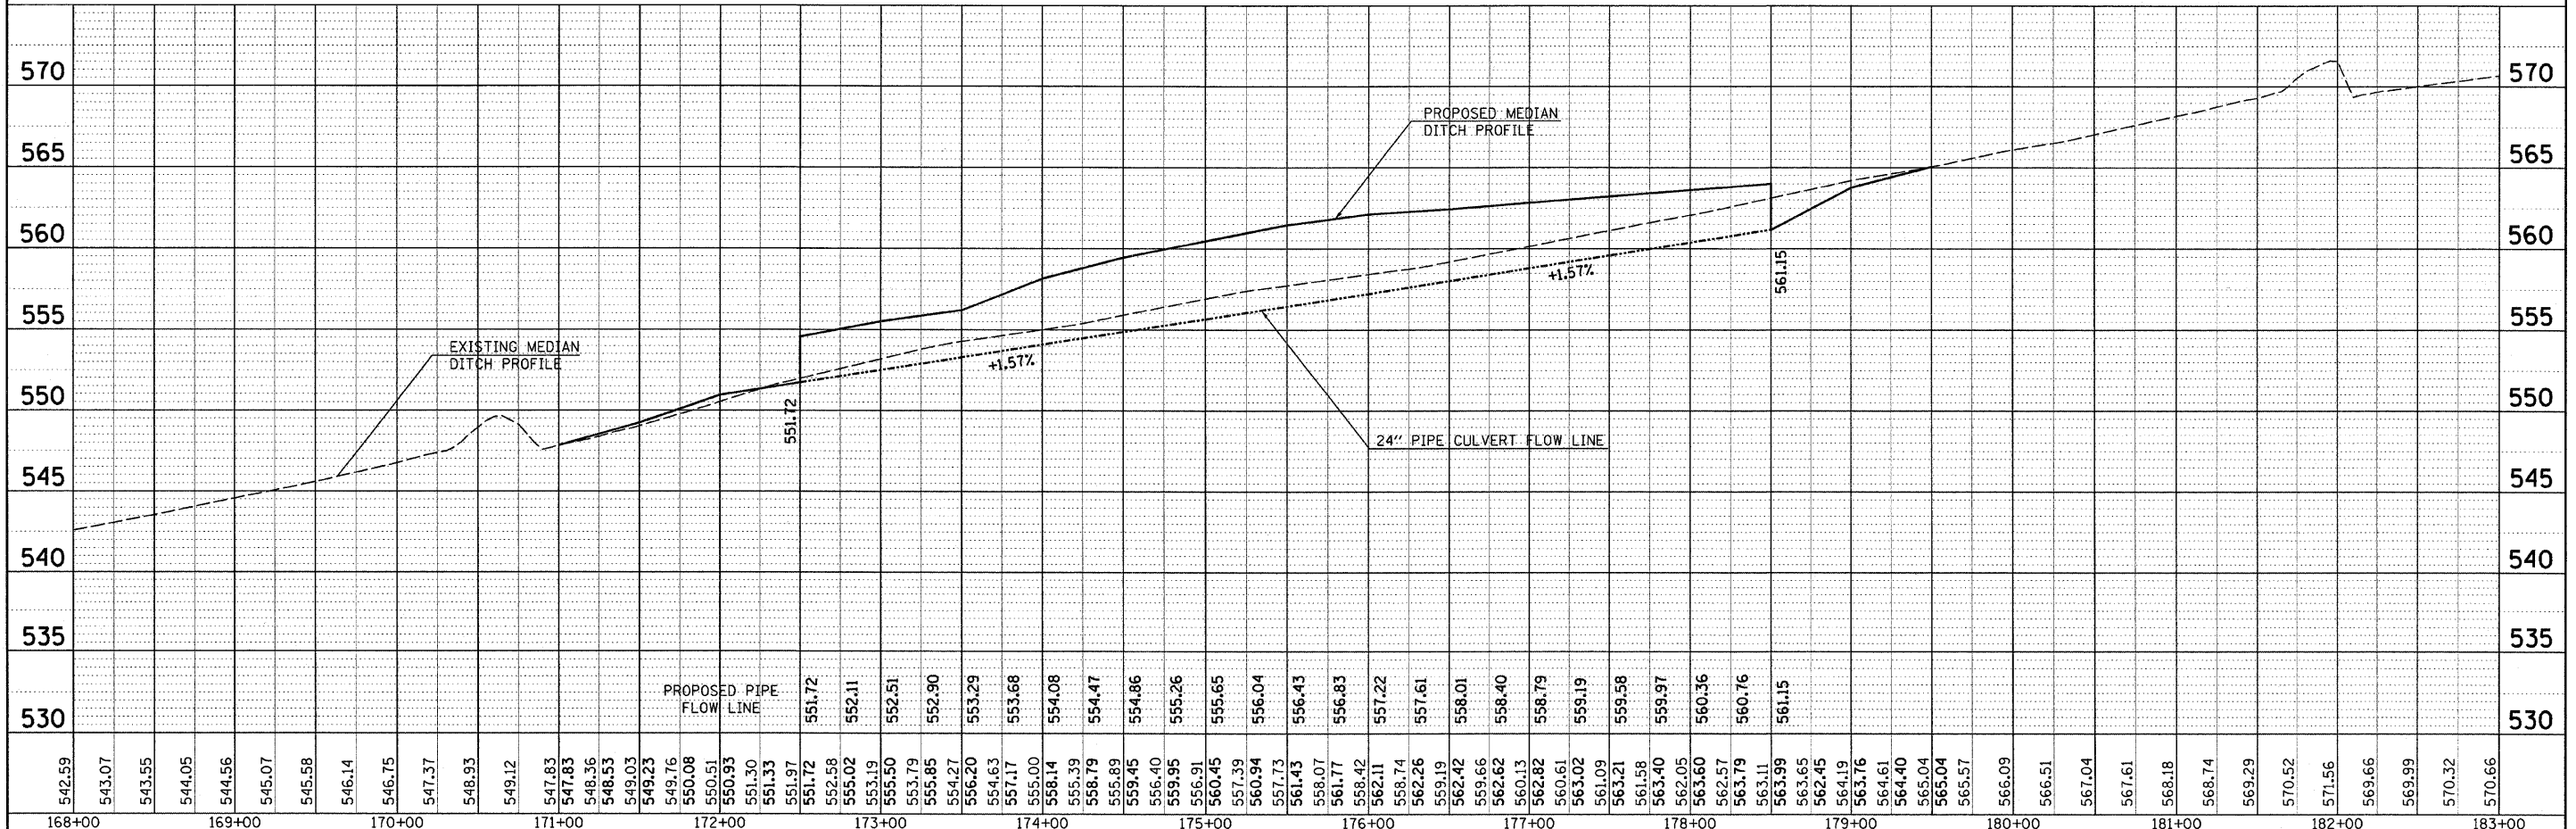


PLAN	SURVEYED	BY	DATE
	ALIGNED		
	NOTED		
	CHECKED		
	BY		
	DATE		
	NO.		

PROFILE	SURVEYED	BY	DATE
	ALIGNED		
	NOTED		
	CHECKED		
	BY		
	DATE		
	NO.		

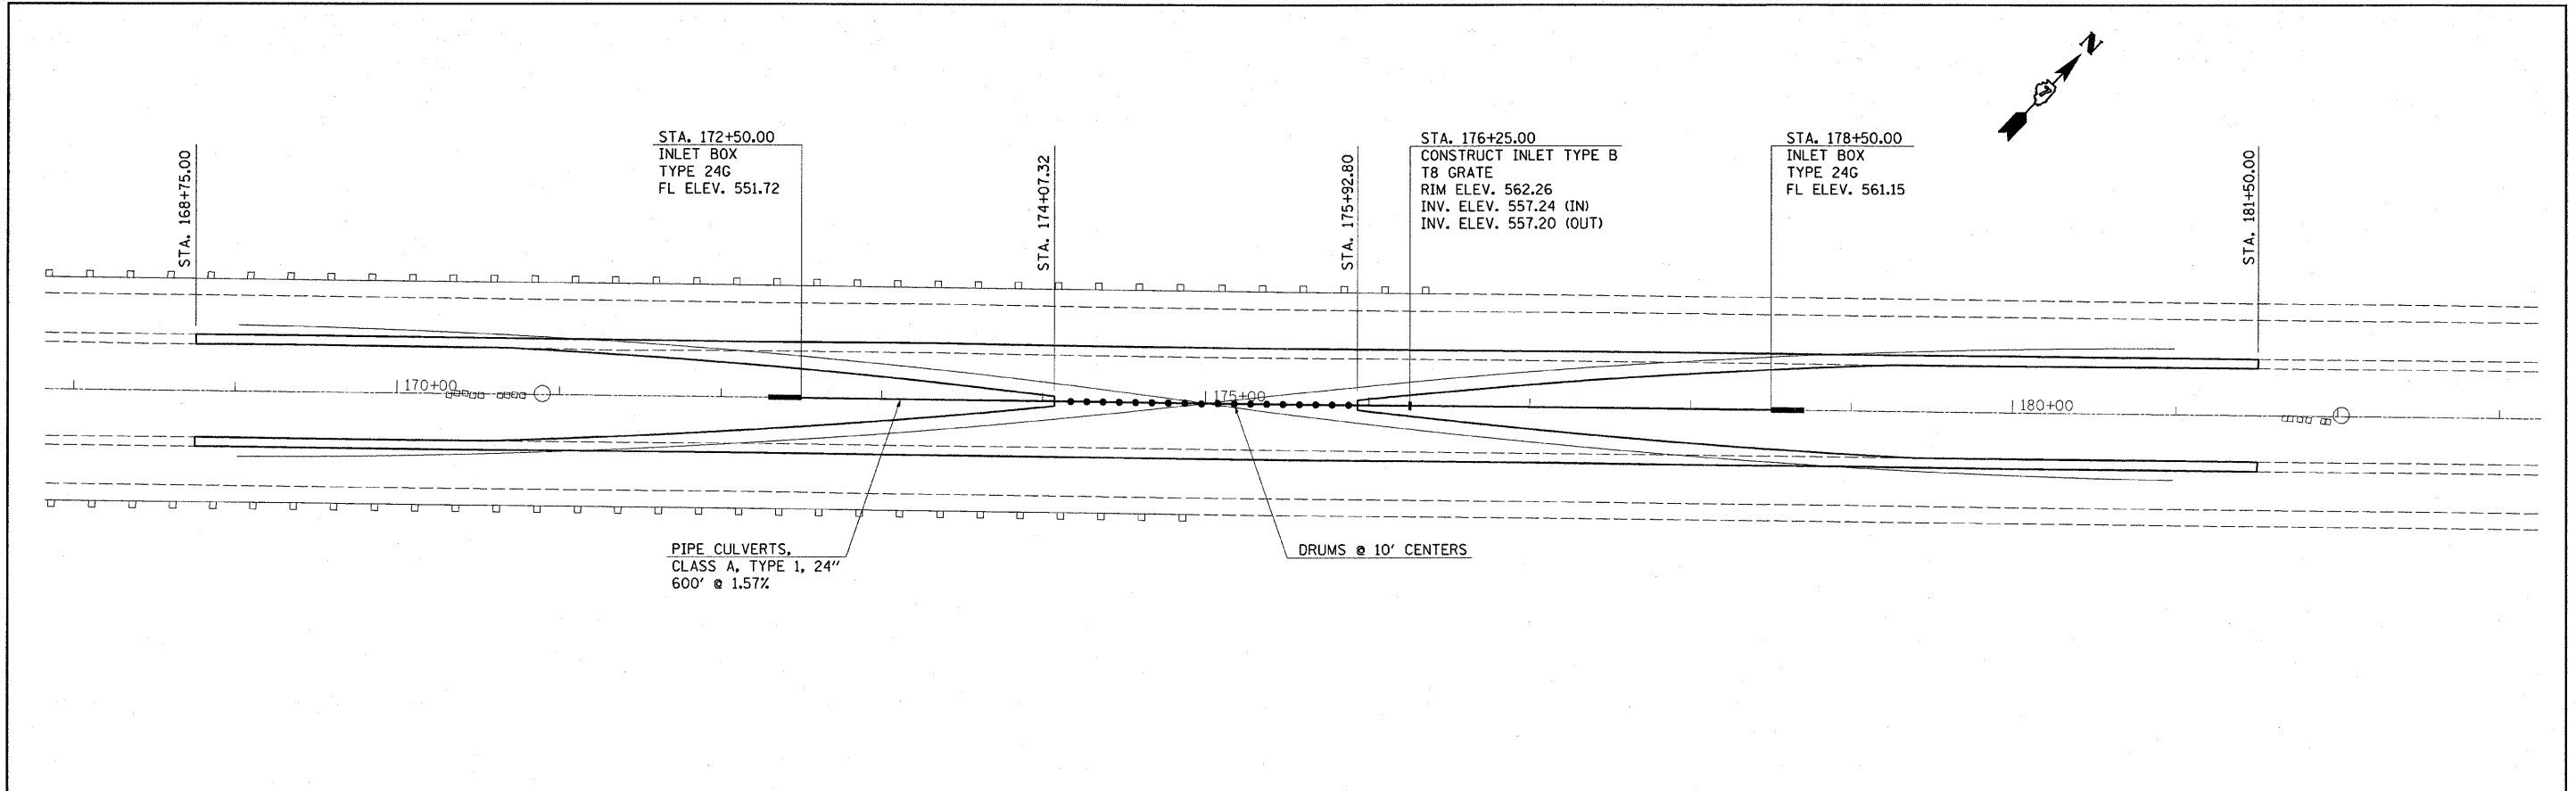

FILE NAME =	USER NAME = swartzr	DESIGNED -	REVISED -	STATE OF ILLINOIS DEPARTMENT OF TRANSPORTATION	PLAN PROFILE SHEET		F.A.I. RTF.	SECTION	COUNTY	TOTAL SHEETS	SHEET NO.	
c:\pwork\pwork\swartzr\10207400\10774481-shr-planprofile.dgn		DRAWN -	REVISED -		70	(18-47)	CUMBERLAND	47	13			
PLOT SCALE = 50.0000' / IN.		CHECKED -	REVISED -		SCALE: 50		SHEET NO. 2 OF 2 SHEETS		STA. 168+00 TO STA. 183+00		CONTRACT NO. 74481	
PLOT DATE = 1/31/2011		DATE -	REVISED -		ILLINOIS FED. AID PROJECT							