


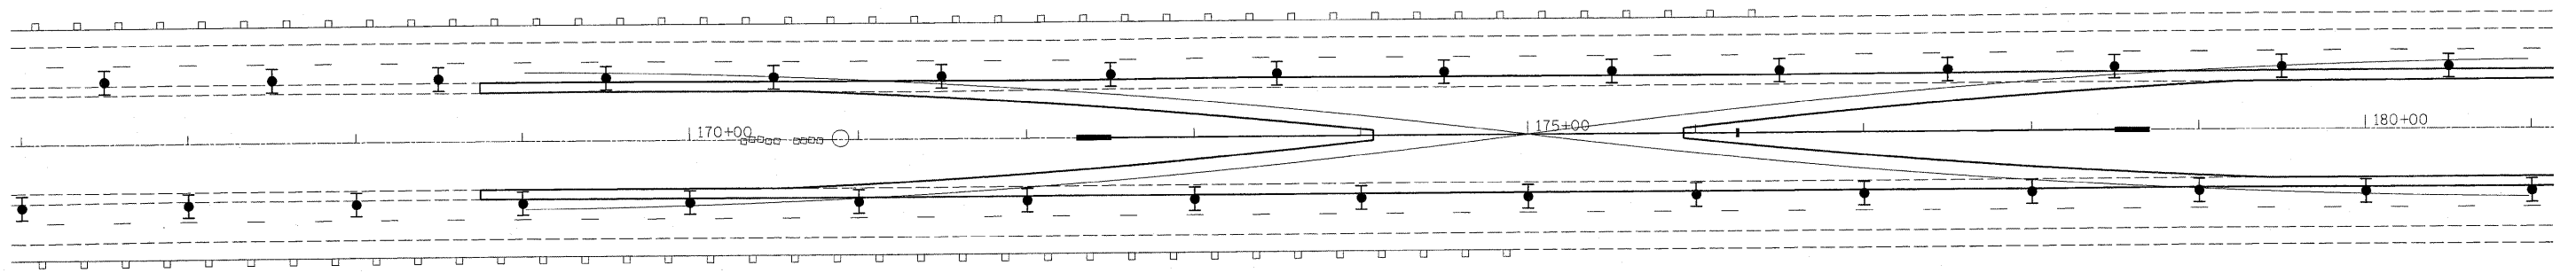

BARRICADES OR DRUMS @ 100' CENTERS



BARRICADES OR DRUMS @ 100' CENTERS

FILE NAME = c:\pw\work\pwidot\swartzr\ld0207400\d77	USER NAME = swartzr	DESIGNED -	REVISED -	STATE OF ILLINOIS DEPARTMENT OF TRANSPORTATION	TRAFFIC CONTROL			F.A.I. RTE.	SECTION	COUNTY	TOTAL SHEETS	SHEET NO.
	#81-sht-staging.dgn	DRAWN -	REVISED -					70	(18-47)I	CUMBERLAND	47	20
	PLOT SCALE = 50.0000' / IN.	CHECKED -	REVISED -		SCALE: 50			SHEET NO. 7 OF 9 SHEETS			STA. 166+00 TO STA. 181+00	
	PLOT DATE = 1/31/2011	DATE -	REVISED -		ILLINOIS FED. AID PROJECT							