


| | |
|-----------------|--|
| DATE | |
| BY | |
| ORIGINAL SURVEY | |
| SURVEYED | |
| PLOTTED | |
| AREAS CHECKED | |
| NO. | |

| | |
|-----------------|--|
| DATE | |
| BY | |
| ORIGINAL SURVEY | |
| SURVEYED | |
| PLOTTED | |
| AREAS CHECKED | |
| NO. | |

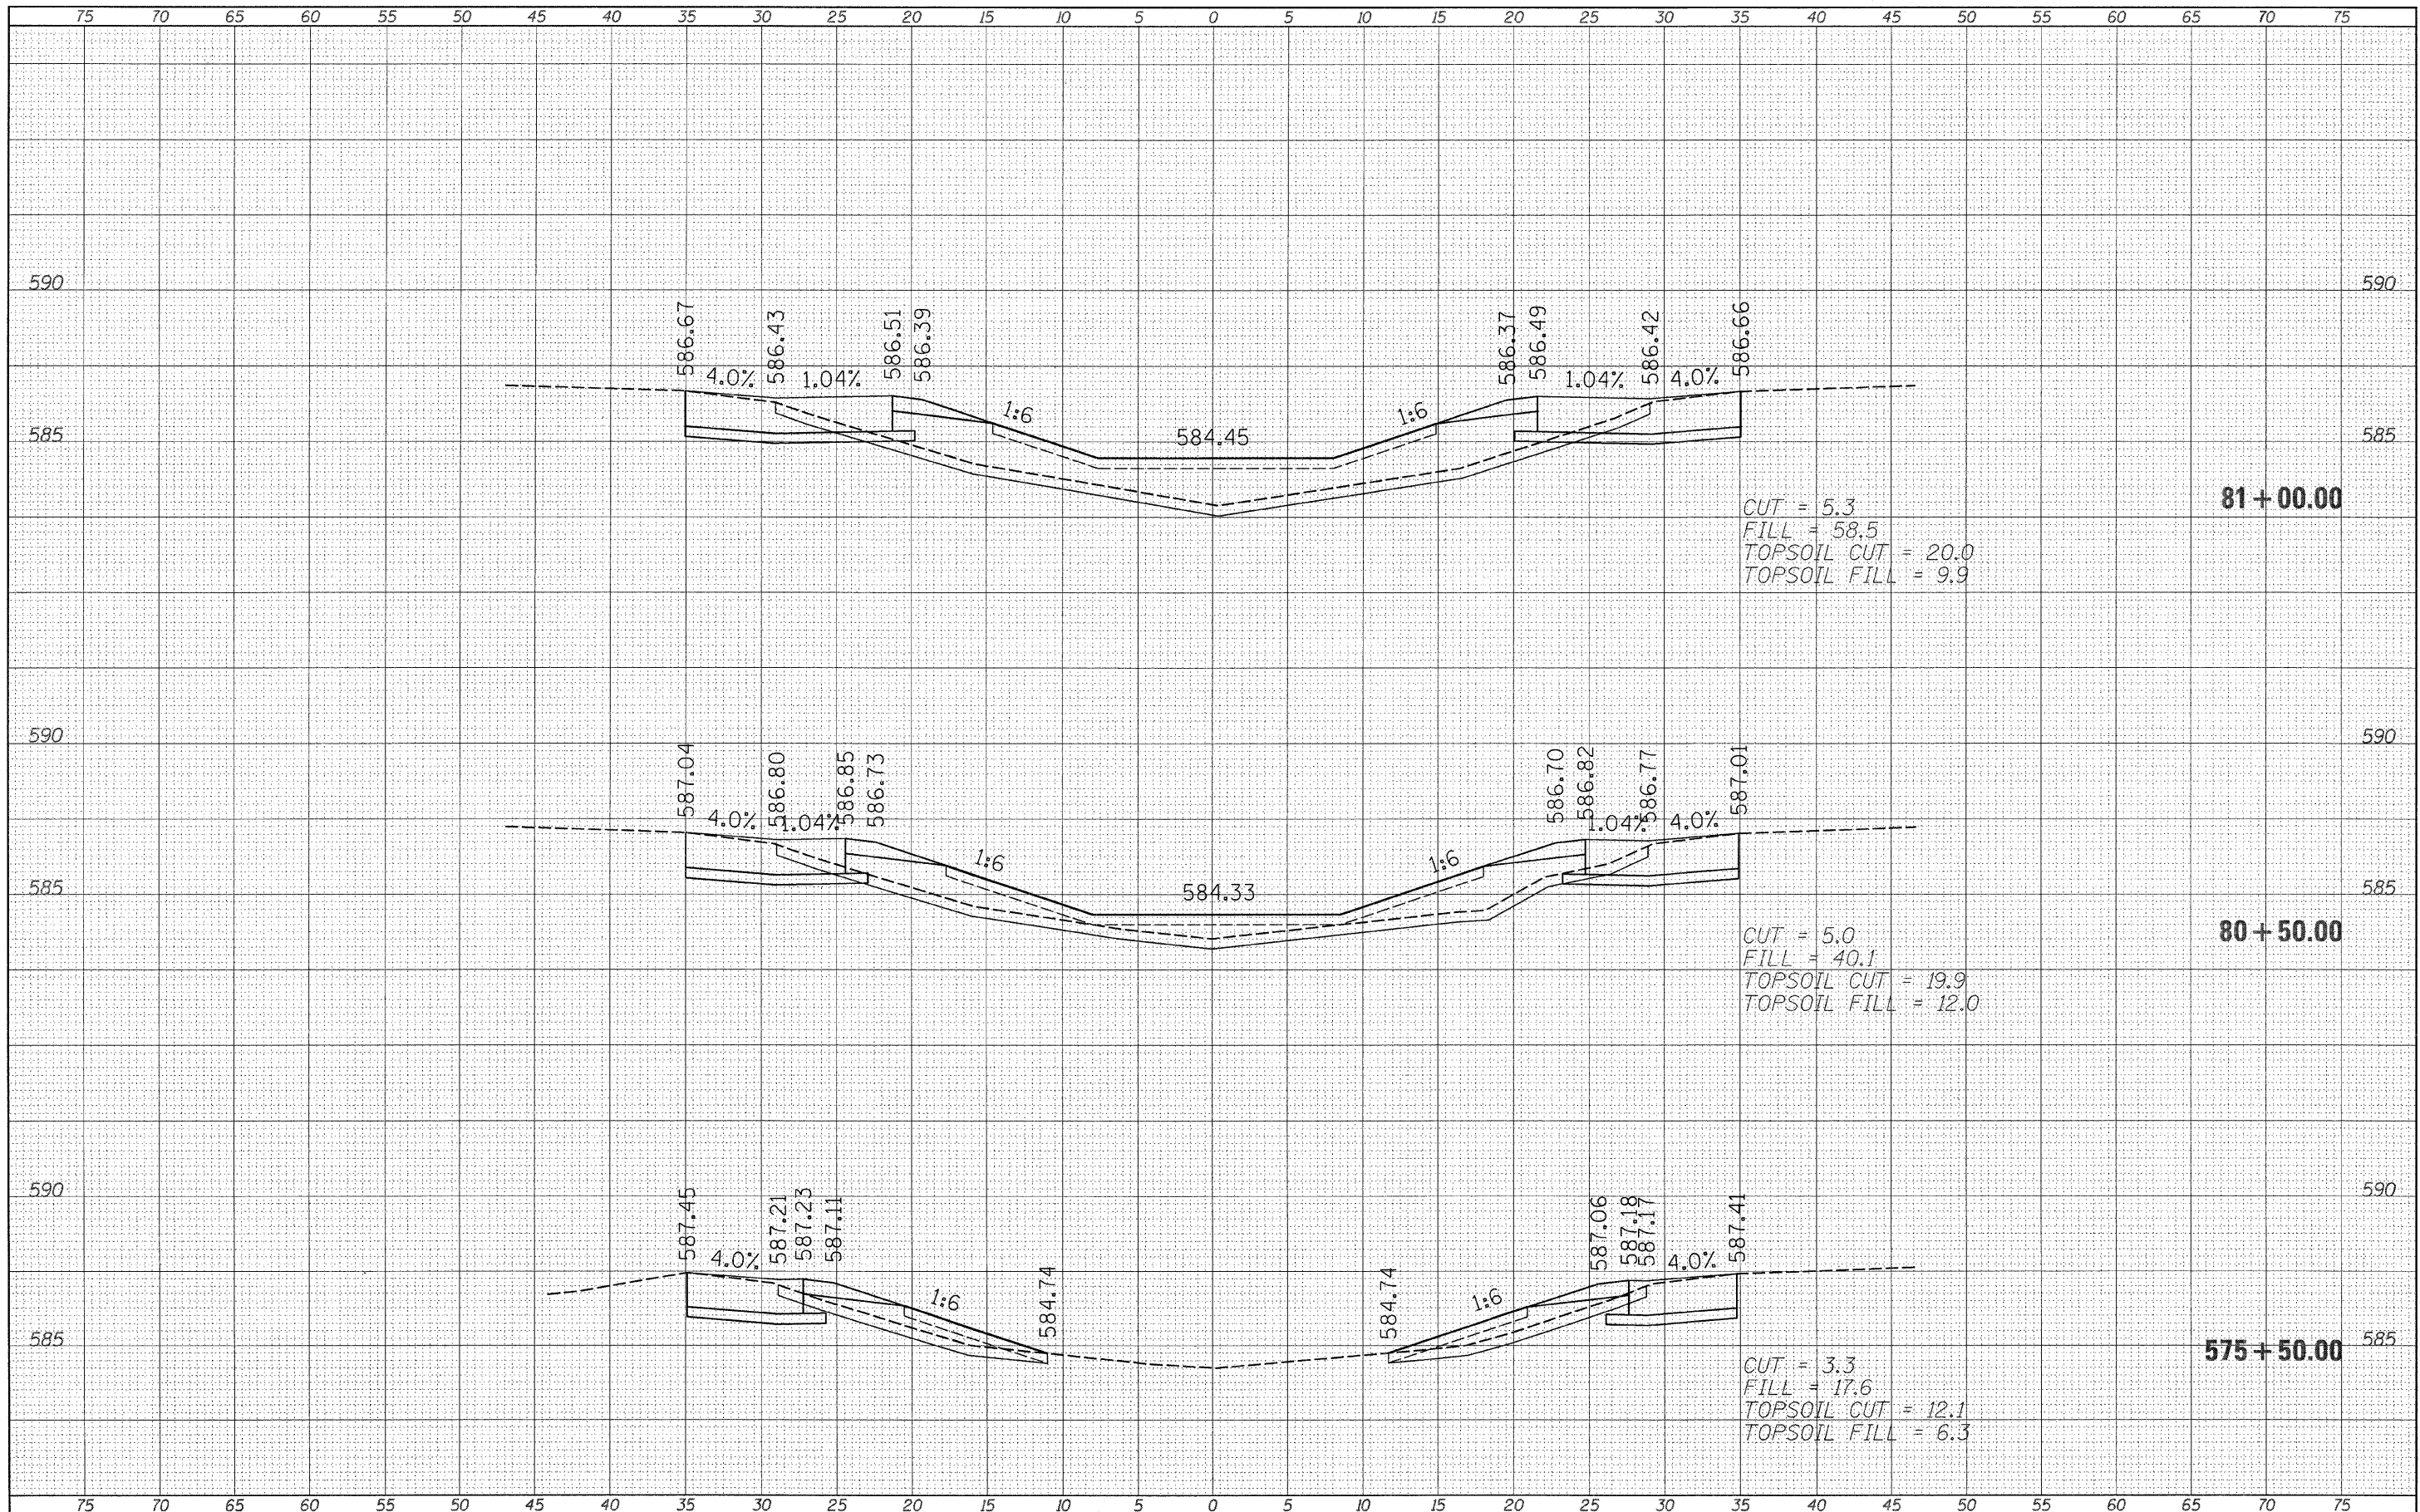

| | | | | | | | | | | | | |
|---|----------------------------|------------|-----------|---|--|--------------------------|---------------------------------|---------------------------|---------|--------------|-----------|----|
| FILE NAME = | USER NAME = swartzw | DESIGNED - | REVISED - | STATE OF ILLINOIS DEPARTMENT OF TRANSPORTATION | CROSS SECTIONS WEST CROSSOVER | | F.A.I. RTE. | SECTION | COUNTY | TOTAL SHEETS | SHEET NO. | |
| ca:\pw\work\pw\dot\swartzw\0207383\0774481-sh | xash.tdgn | DRAWN - | REVISED - | | SCALE: 5 | SHEET NO. 3 OF 22 SHEETS | STA. 575+50.00 TO STA. 81+00.00 | 70 | (18-47) | CUMBERLAND | 47 | 28 |
| | PLOT SCALE = 5.8008' / IN. | CHECKED - | REVISED - | | | | | | | | | |
| | PLOT DATE = 1/31/2011 | DATE - | REVISED - | | | | | | | | | |
| | | | | | | | | ILLINOIS FED. AID PROJECT | | | | |