


DATE _____
 BY _____
 ORIGINAL SURVEY _____
 SURVEYED PLOTTED _____
 NO. _____ AREAS CHECKED _____

DATE _____
 BY _____
 ORIGINAL SURVEY _____
 SURVEYED PLOTTED _____
 NO. _____ AREAS CHECKED _____

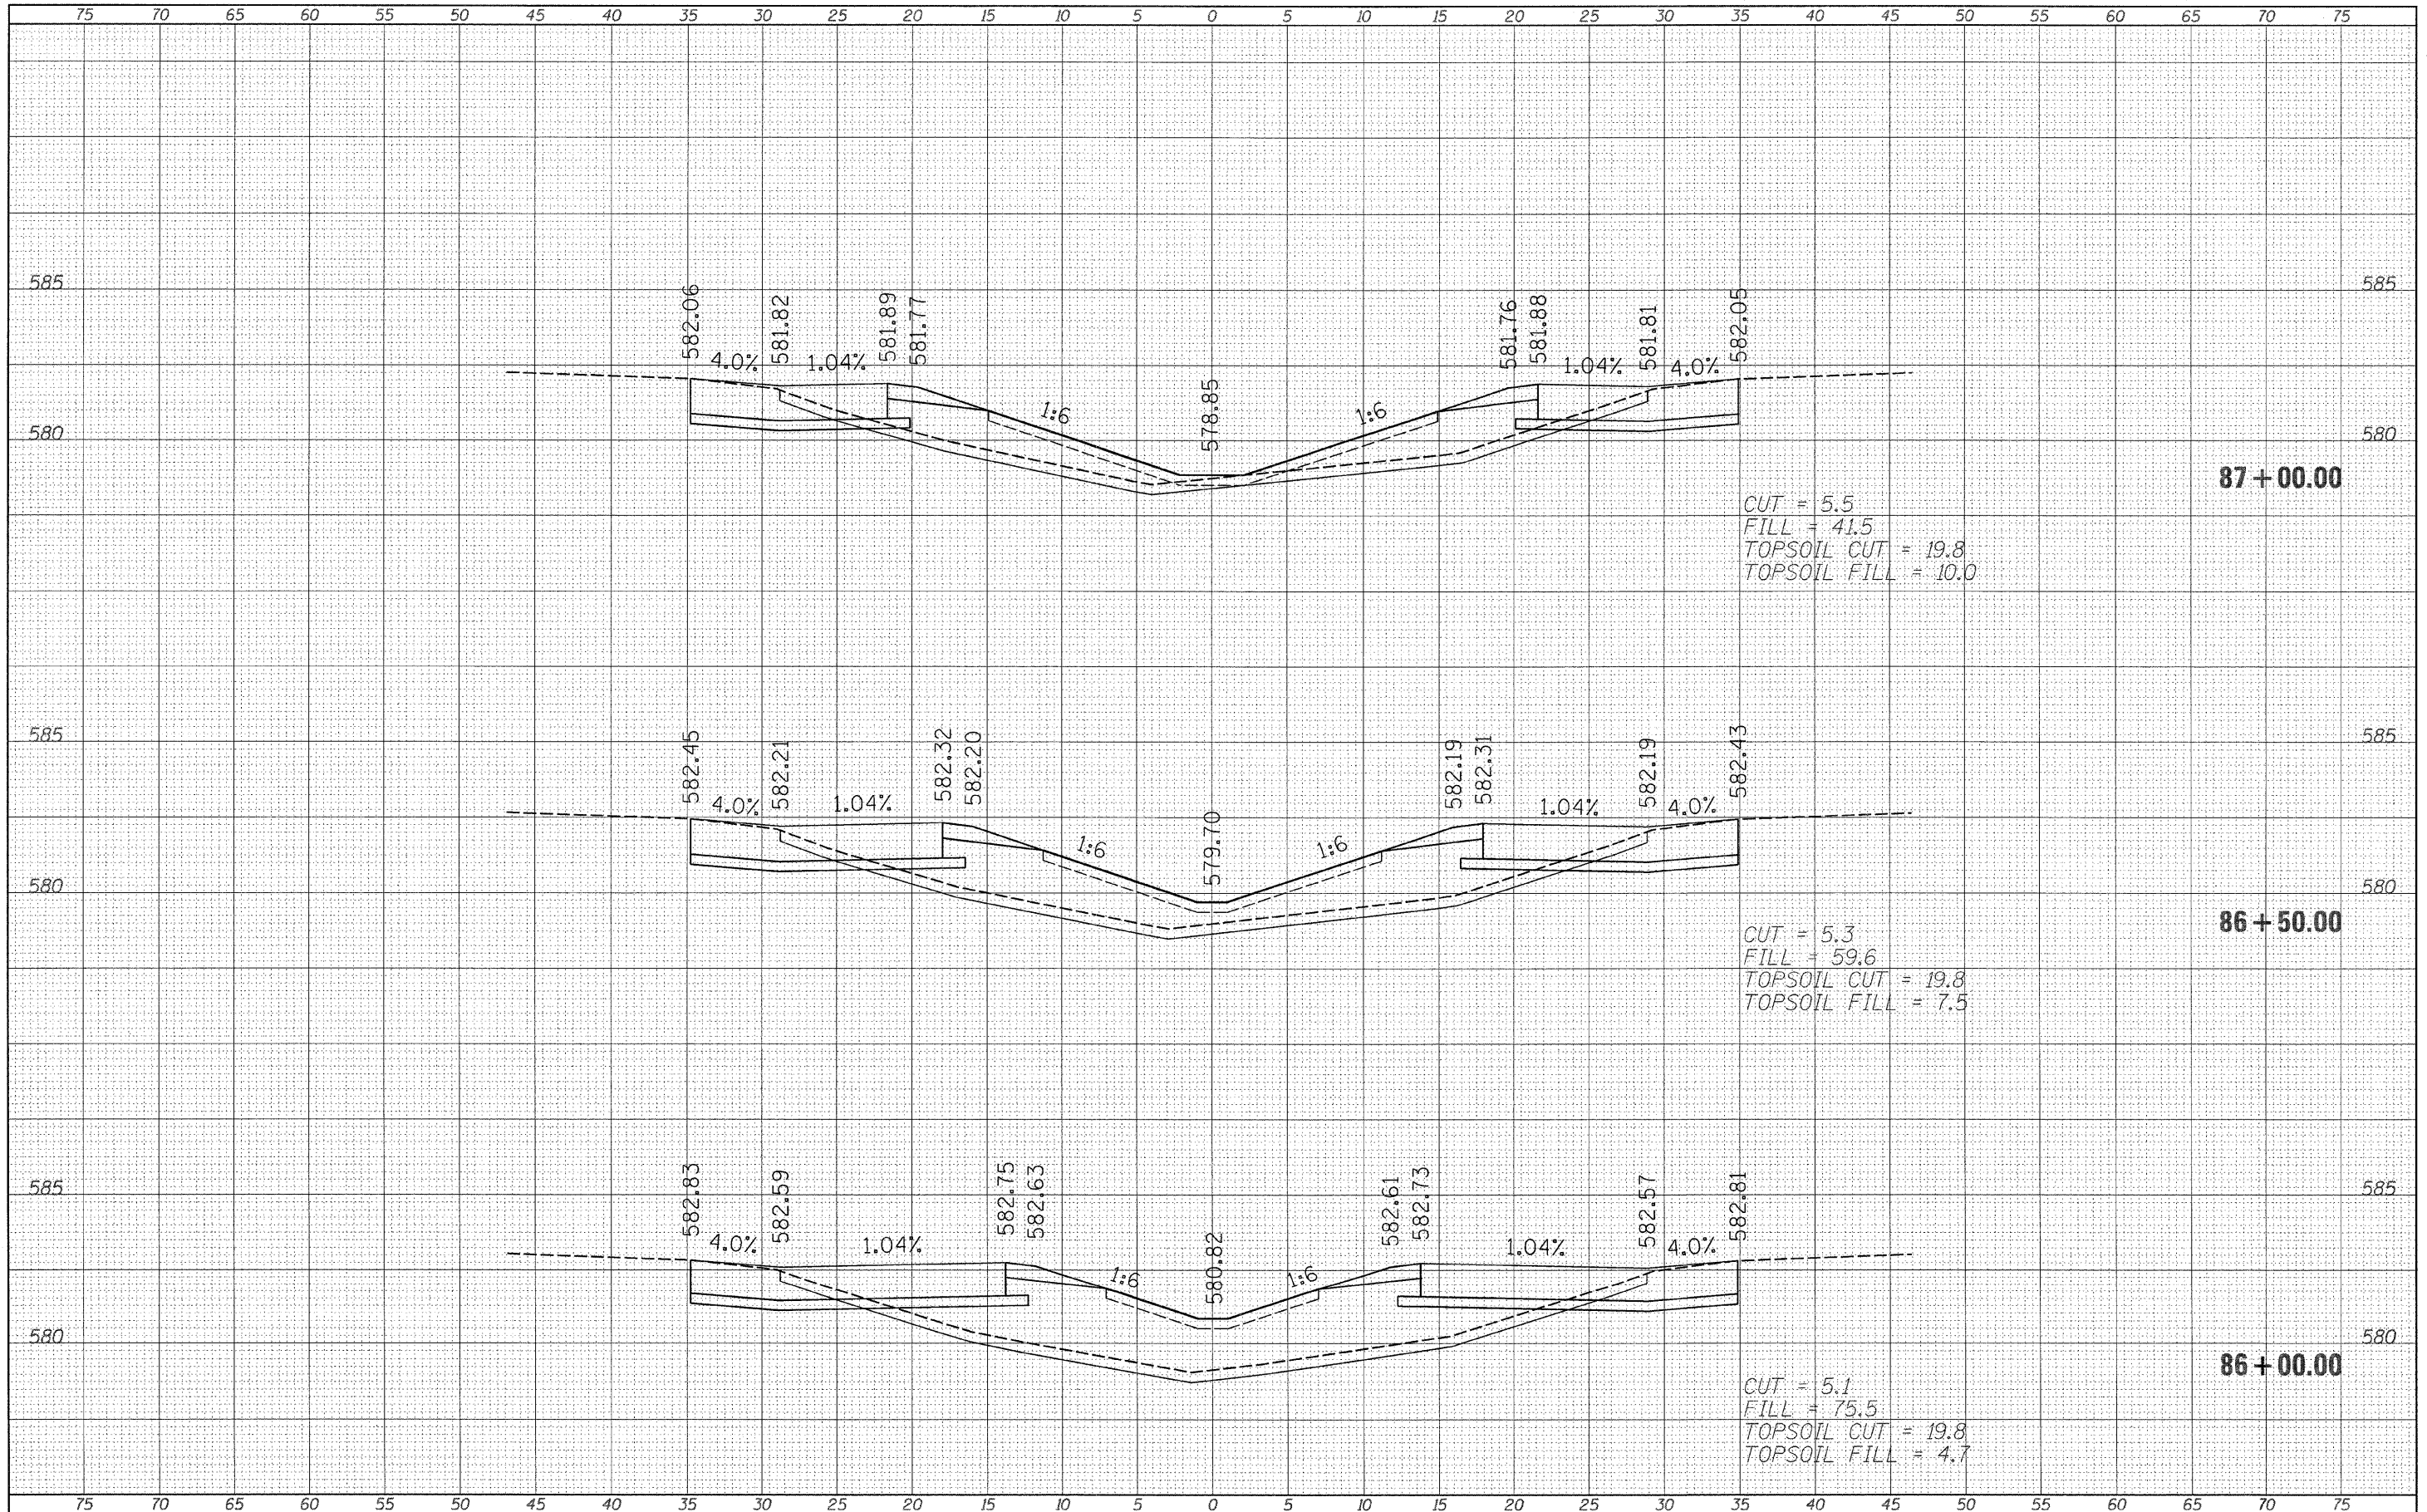

FILE NAME = c:\pwork\pwork\swartzr\0207383\0774481-sh
 USER NAME = swartzr
 DRAWN - xshd.dgn
 PLOT SCALE = 5,0000' / IN.
 PLOT DATE = 1/31/2011

DESIGNED -
 DRAWN -
 CHECKED -
 DATE -

REVISED -
 REVISED -
 REVISED -
 REVISED -

**STATE OF ILLINOIS
 DEPARTMENT OF TRANSPORTATION**

SCALE: 5
 SHEET NO. 7 OF 22 SHEETS
 STA. 86+00.00 TO STA. 87+00.00

**CROSS SECTIONS
 WEST CROSSOVER**

F.A.I. RTE.	SECTION	COUNTY	TOTAL SHEETS	SHEET NO.
70	(18-47)I	CUMBERLAND	47	32
ILLINOIS FED. AID PROJECT			CONTRACT NO. 74481	