


BY \_\_\_\_\_ DATE \_\_\_\_\_  
 SURVEYED \_\_\_\_\_  
 PLOTTED \_\_\_\_\_  
 AREAS CHECKED \_\_\_\_\_

BY \_\_\_\_\_ DATE \_\_\_\_\_  
 SURVEYED \_\_\_\_\_  
 PLOTTED \_\_\_\_\_  
 AREAS CHECKED \_\_\_\_\_

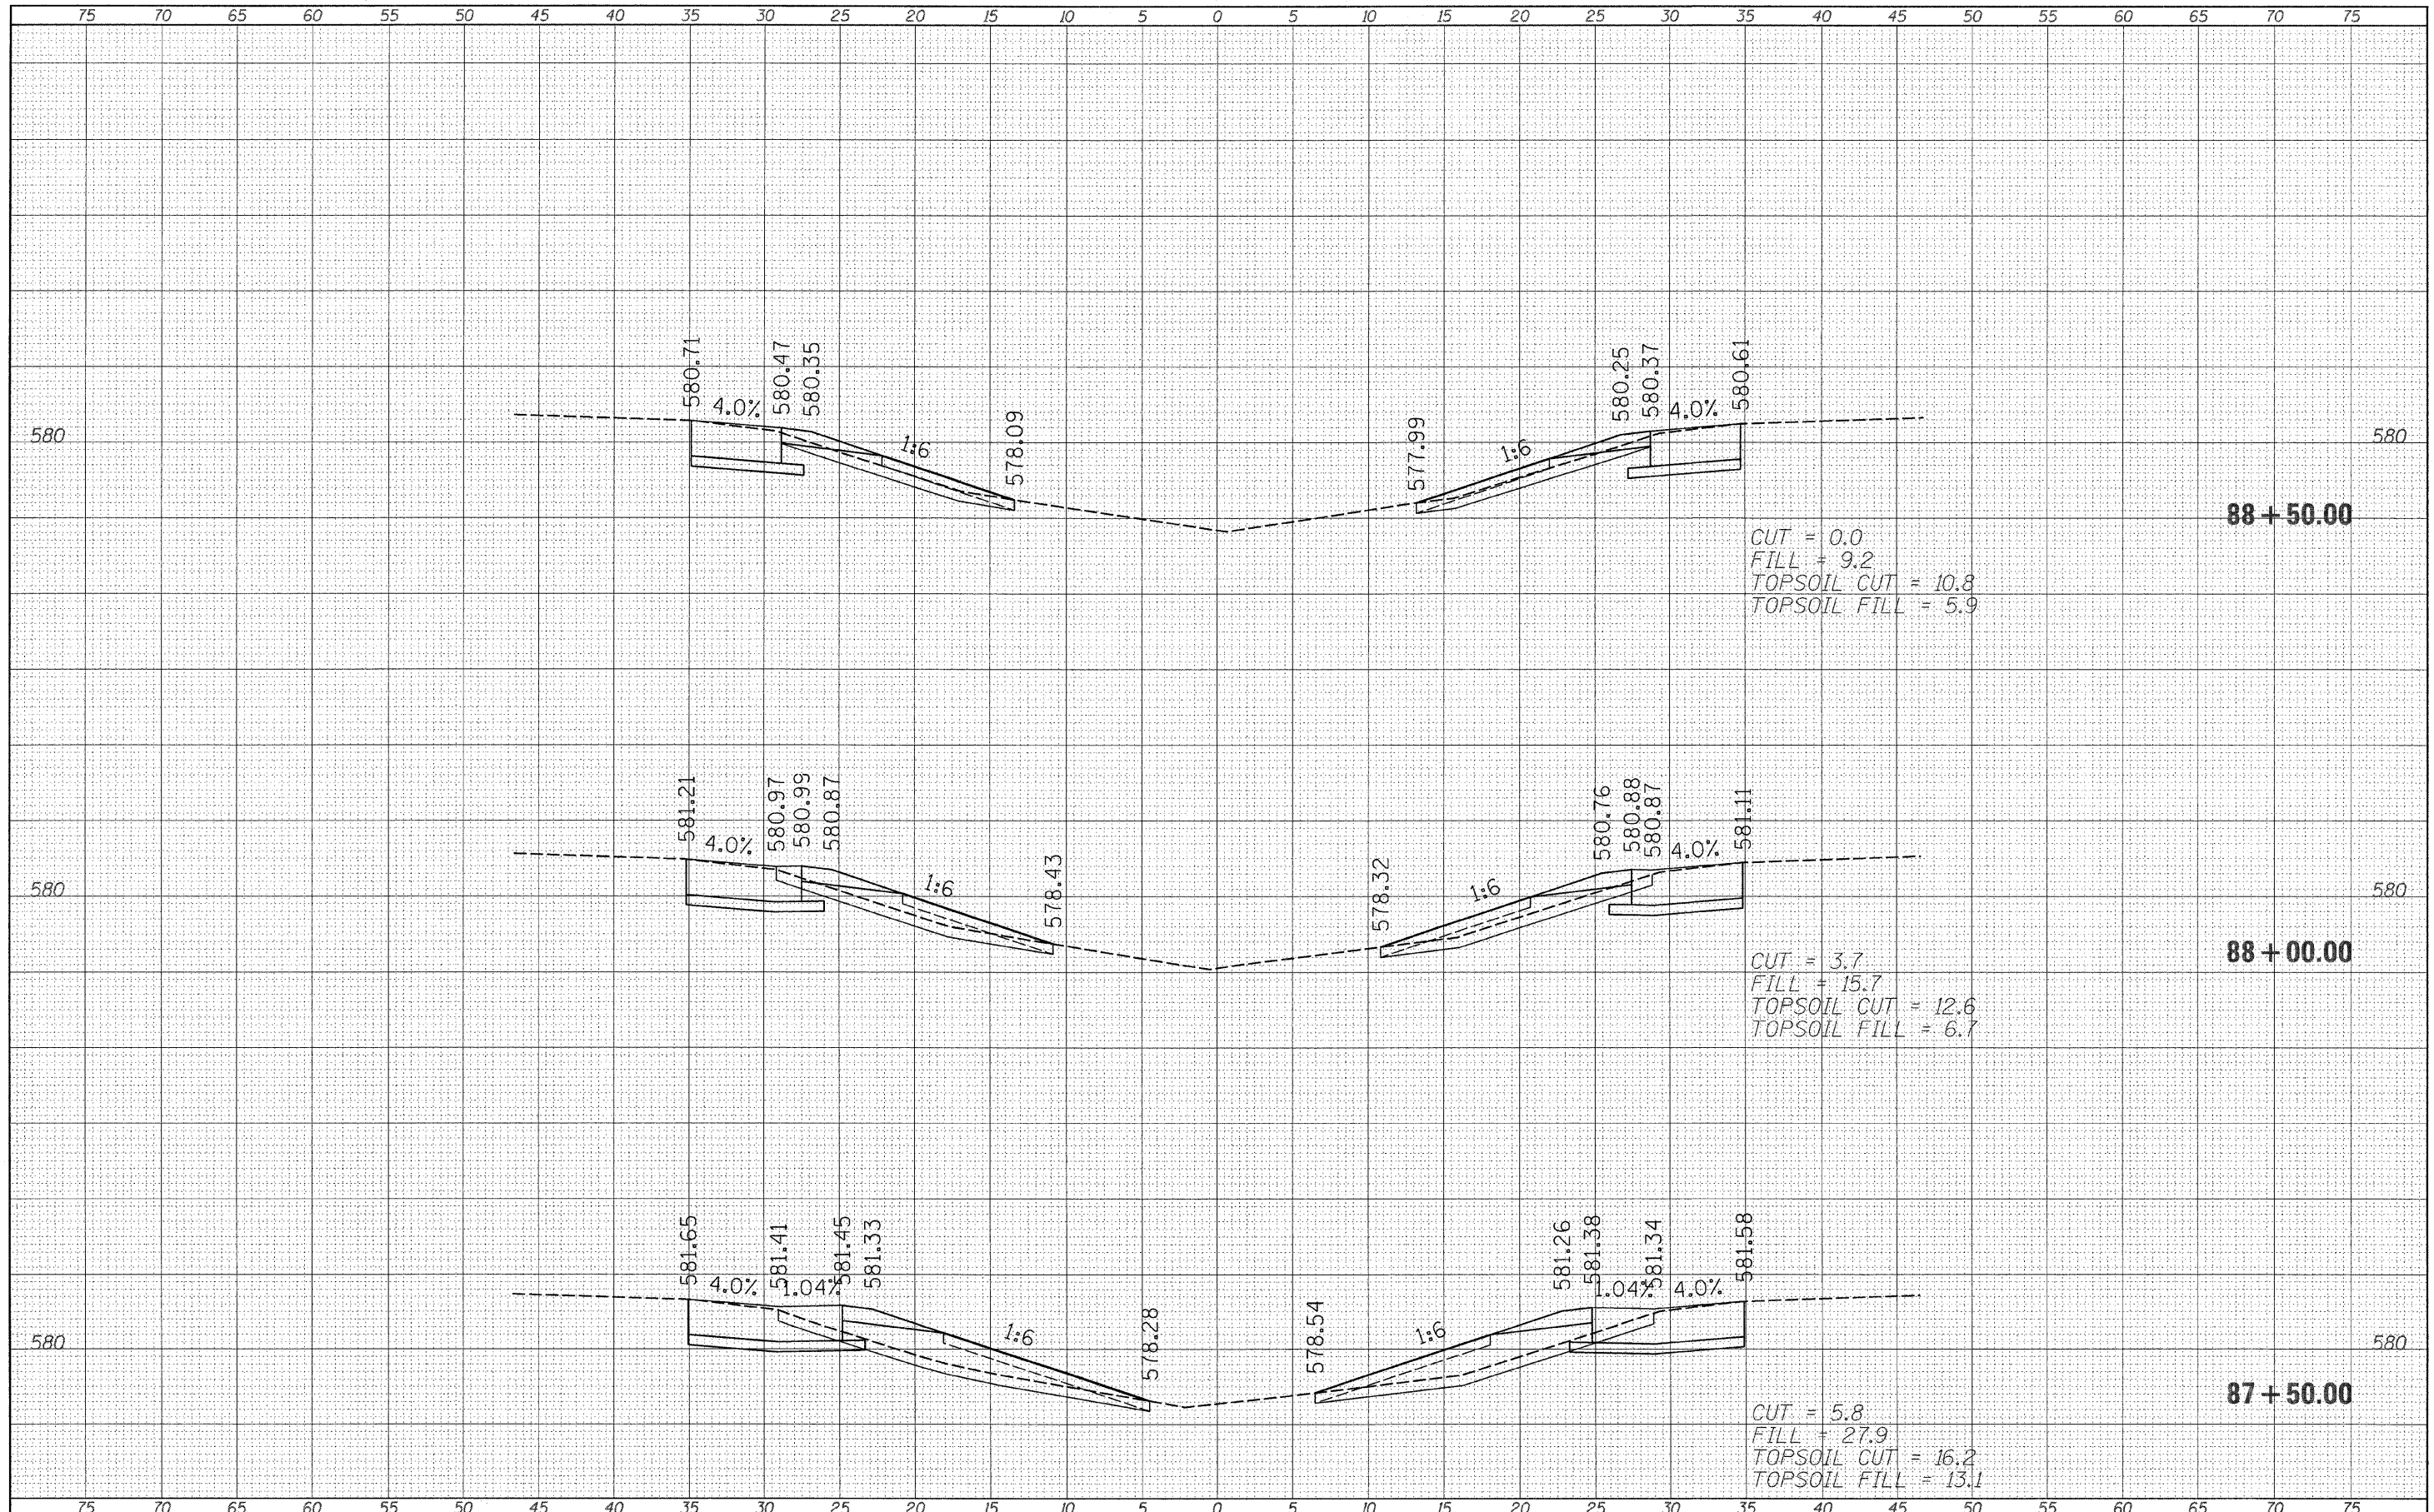

FILE NAME =	USER NAME = swartzw	DESIGNED -	REVISED -	<b>STATE OF ILLINOIS DEPARTMENT OF TRANSPORTATION</b>	<b>CROSS SECTIONS WEST CROSSOVER</b>		F.A.I. RTE.	SECTION	COUNTY	TOTAL SHEETS	SHEET NO.	
ct:\pw_work\p\sidot\swartzw\d0207383\0774481-sh	xshft.dgn	DRAWN -	REVISED -		SCALE: 5	SHEET NO. 8 OF 22 SHEETS	STA. 87+50.00 TO STA. 88+50.00	70	(18-47)	CUMBERLAND	47	33
	PLOT SCALE = 5.0000 "/td> <td>CHECKED -</td> <td>REVISED -</td> <td></td> <td></td> <td></td> <td></td> <td></td> <td></td> <td></td> <td></td>	CHECKED -	REVISED -									
	PLOT DATE = 1/31/2011	DATE -	REVISED -									
										CONTRACT NO. 74481		
										ILLINOIS FED. AID PROJECT		