


DATE _____
 BY _____
 ORIGINAL SURVEY _____
 SURVEYED _____
 PLOTTED _____
 AREAS CHECKED _____

DATE _____
 BY _____
 ORIGINAL SURVEY _____
 SURVEYED _____
 PLOTTED _____
 AREAS CHECKED _____

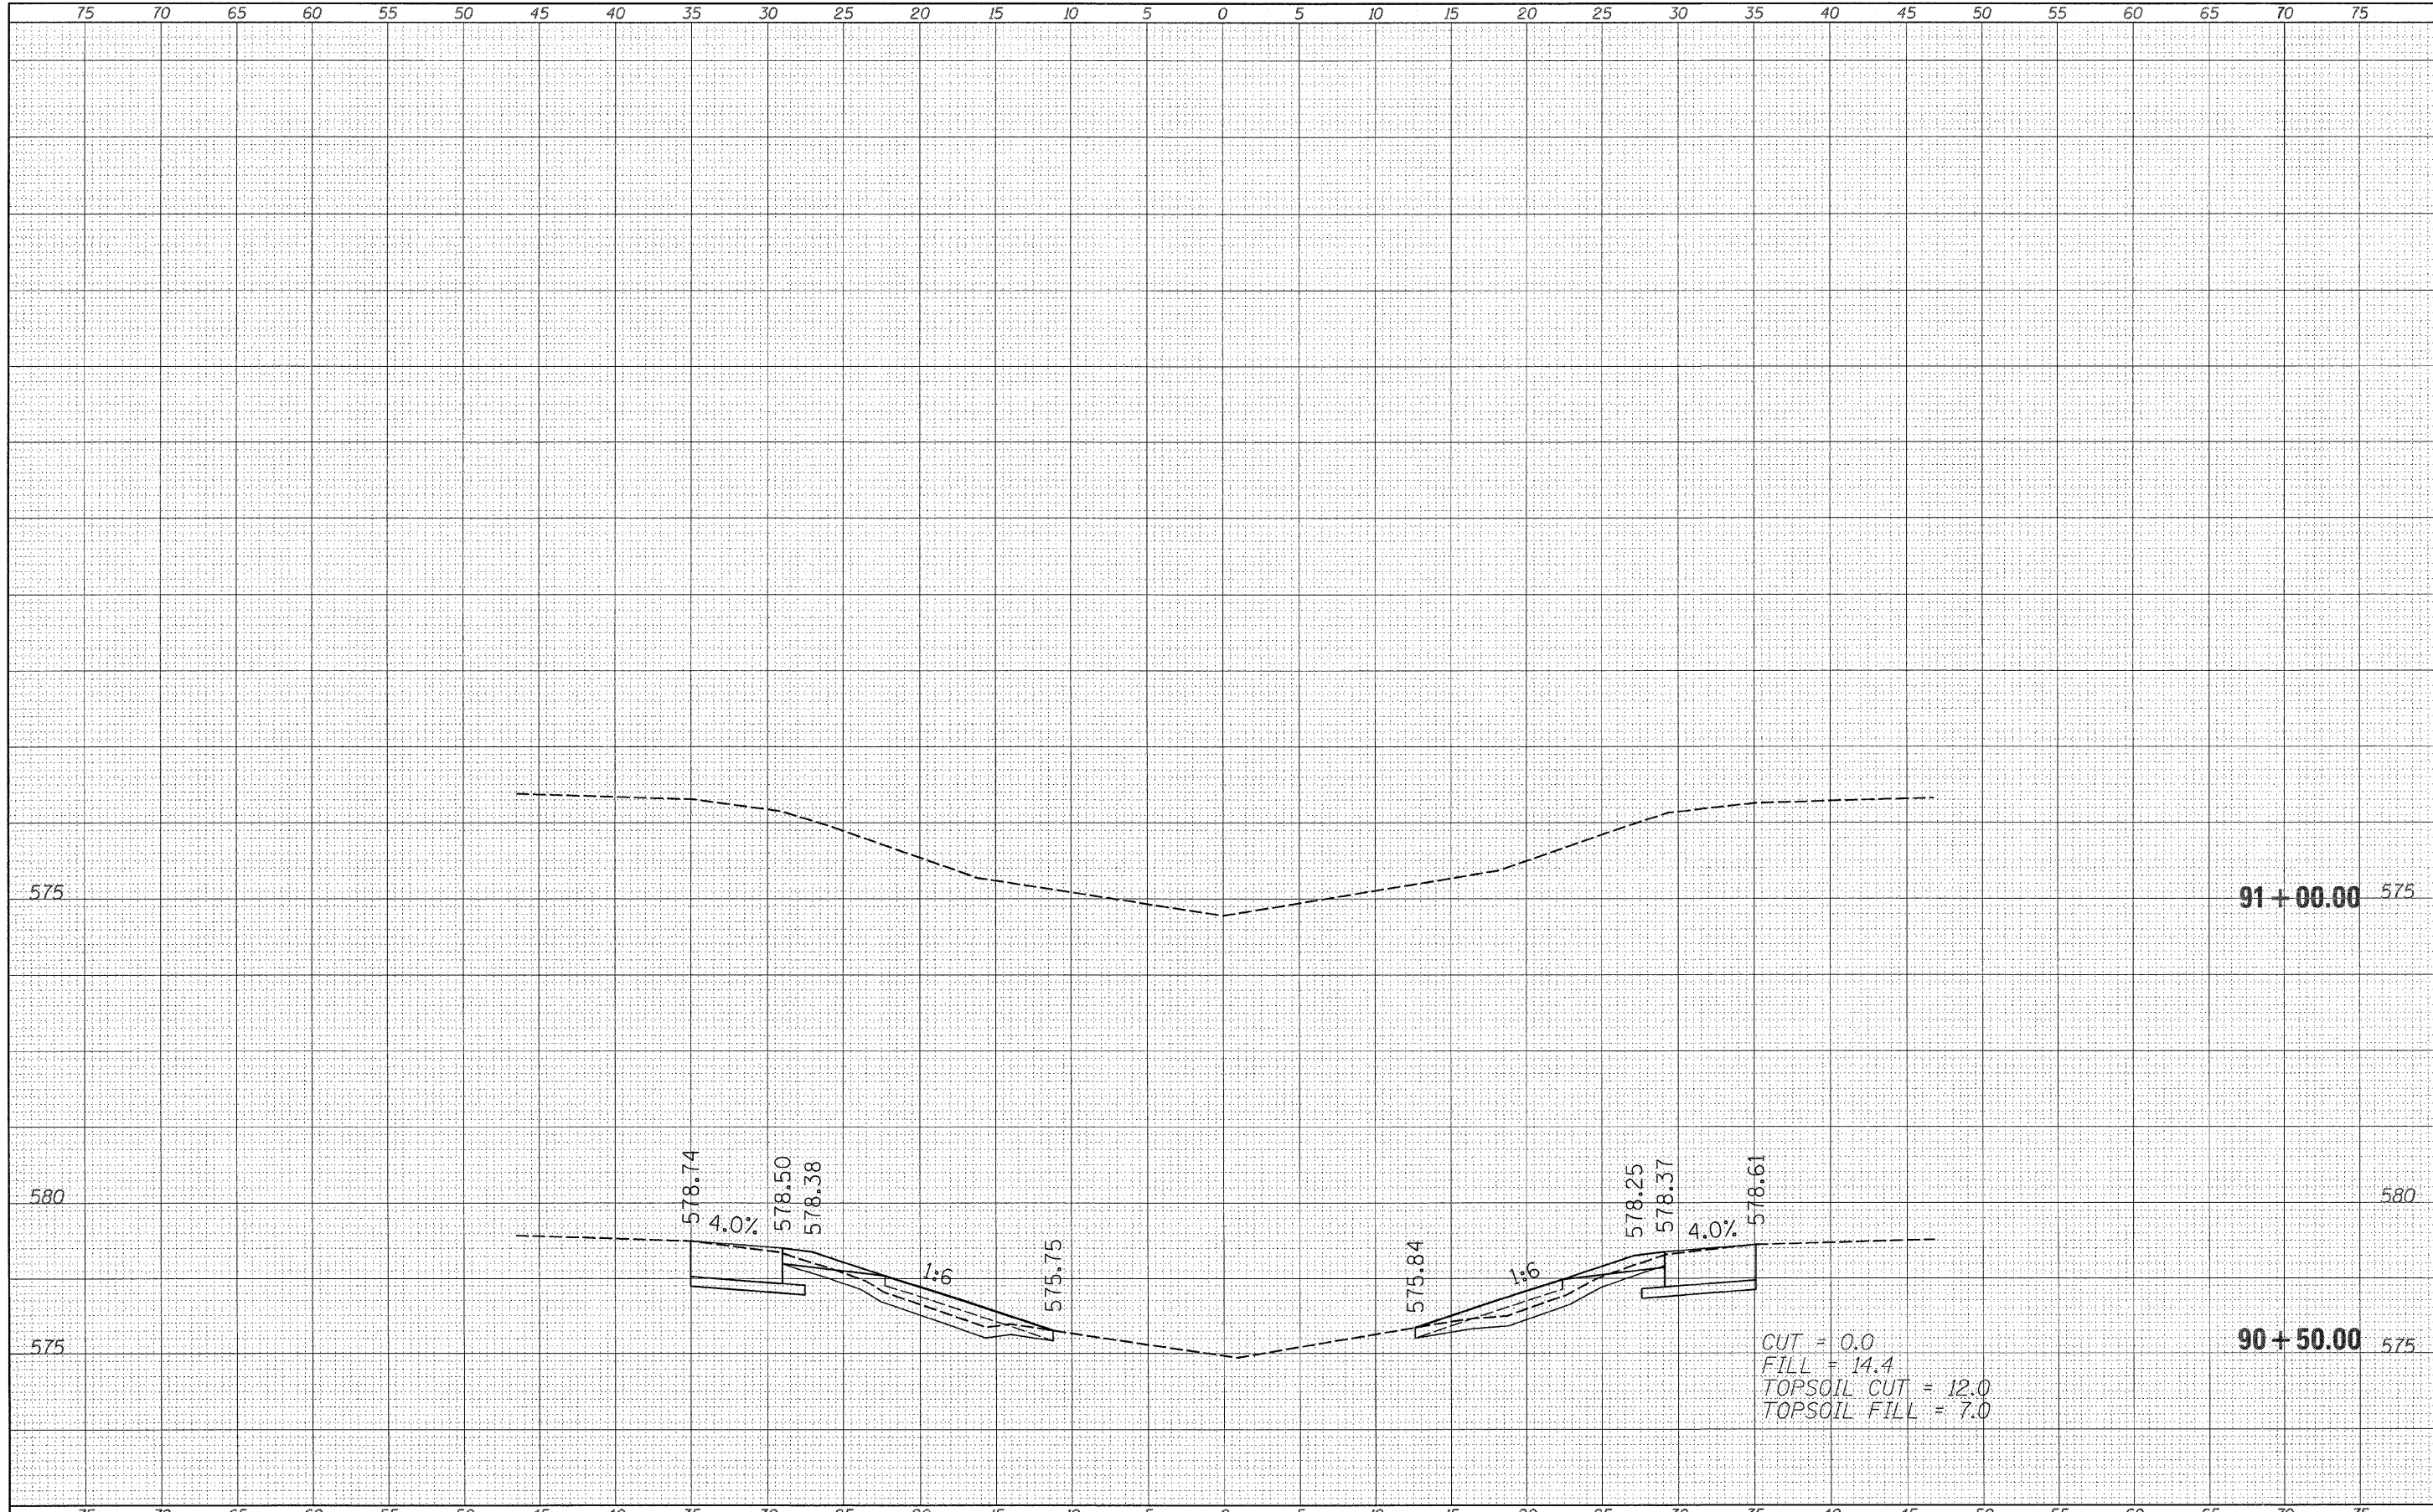

CUT = 0.0
 FILL = 14.4
 TOPSOIL CUT = 12.0
 TOPSOIL FILL = 7.0

FILE NAME =
 cr:\pw\work\p\ridot\swantzrw\d8207383\0774481-sh

USER NAME = swantzrw
 xsh.t.dgn
 PLOT SCALE = 6.0000 "/ IN.
 PLOT DATE = 1/31/2011

DESIGNED -
 DRAWN -
 CHECKED -
 DATE -

REVISED -
 REVISED -
 REVISED -
 REVISED -

**STATE OF ILLINOIS
 DEPARTMENT OF TRANSPORTATION**

SCALE: 5
 SHEET NO. 10 OF 22 SHEETS
 STA. 90+50.00 TO STA. 91+00.00

**CROSS SECTIONS
 WEST CROSSOVER**

F.A.I. RTE.	SECTION	COUNTY	TOTAL SHEETS	SHEET NO.
70	(18-47)	CUMBERLAND	47	35
CONTRACT NO. 74481				
ILLINOIS FED. AID PROJECT				