


DATE	
BY	
ORIGINAL SURVEY	
SURVEYED	
PLOTTED	
AREAS CHECKED	
NO.	

DATE	
BY	
ORIGINAL SURVEY	
SURVEYED	
PLOTTED	
AREAS CHECKED	
NO.	

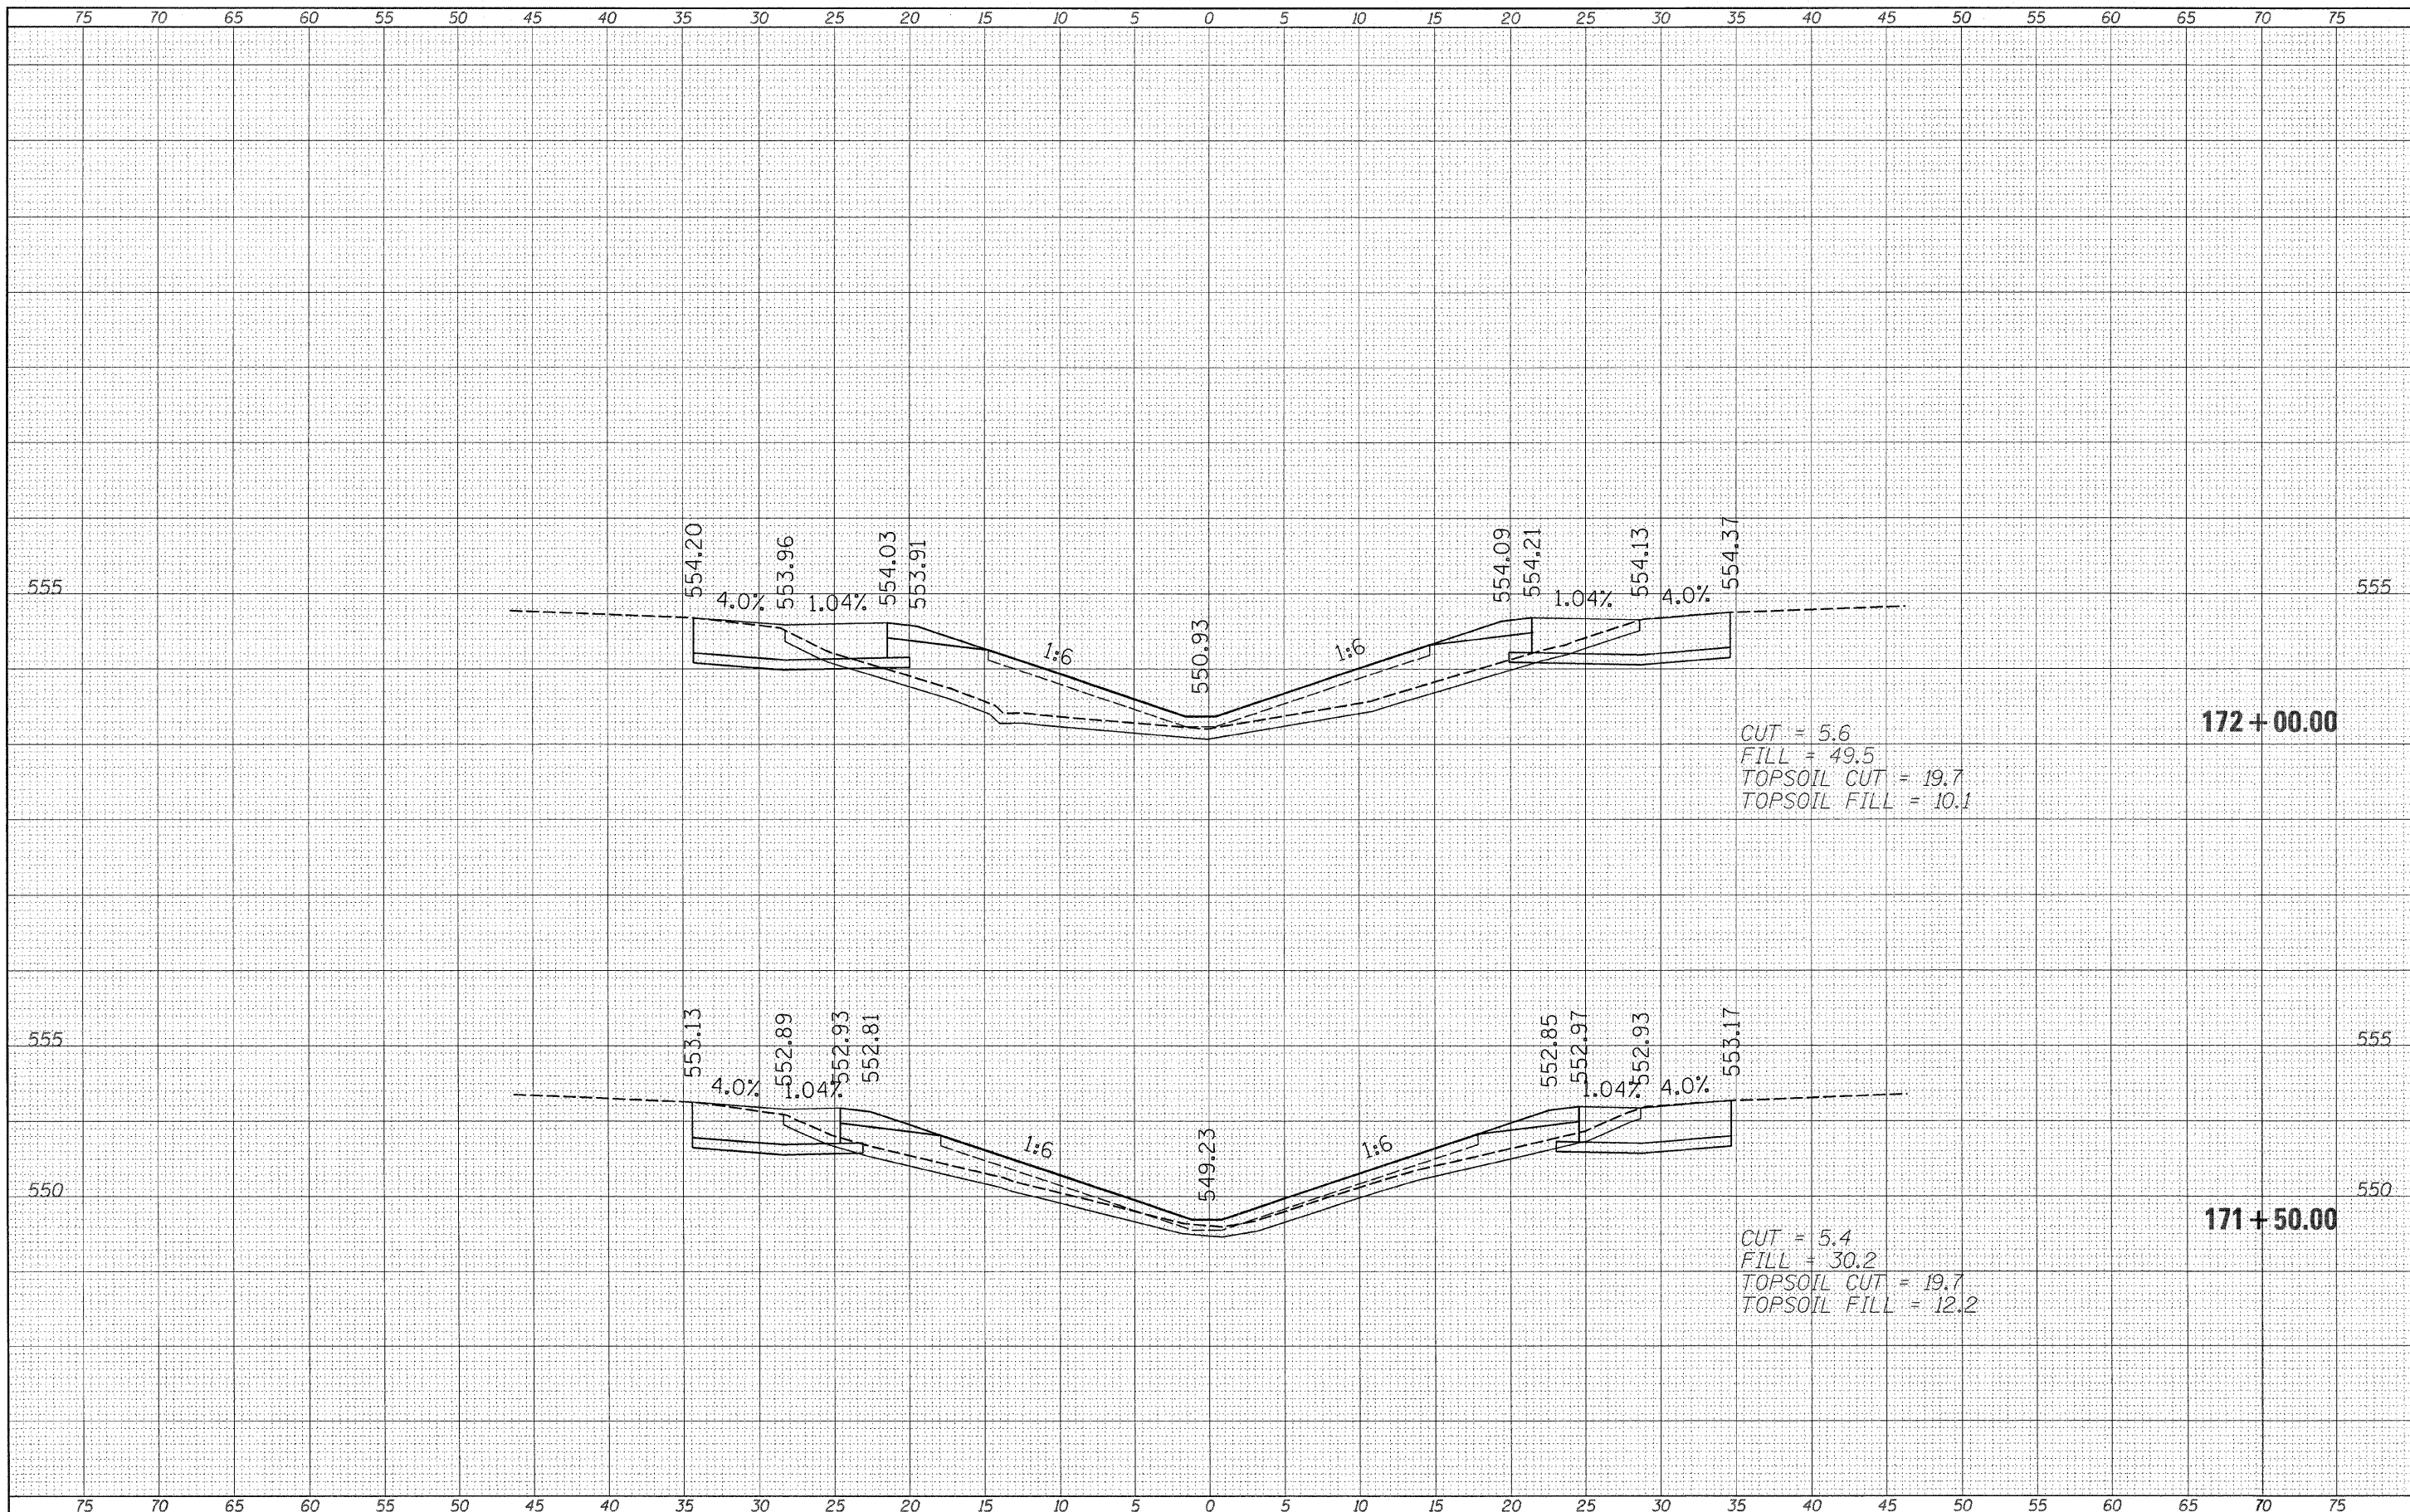

FILE NAME =	USER NAME = swartzw	DESIGNED -	REVISED -	<b>STATE OF ILLINOIS DEPARTMENT OF TRANSPORTATION</b>	<b>CROSS SECTIONS EAST CROSSOVER</b>		F.A.T. RTE.	SECTION	COUNTY	TOTAL SHEETS	SHEET NO.	
c:\pw_work\pw1dot\swartzw\0207383\0774481-sh	xsh2.dgn	DRAWN -	REVISED -		SCALE: 5	SHEET NO. 13 OF 22 SHEETS	STA. 171+50.00 TO STA. 172+00.00	70	(18-47)I	CUMBERLAND	47	38
	PLOT SCALE = 5.0000' / IN.	CHECKED -	REVISED -									
	PLOT DATE = 1/31/2011	DATE -	REVISED -									
ILLINOIS FED. AID PROJECT												