


FINAL SURVEY PLOTTED BY DATE  
 ORIGINAL SURVEY PLOTTED BY DATE  
 NO. AREAS CHECKED

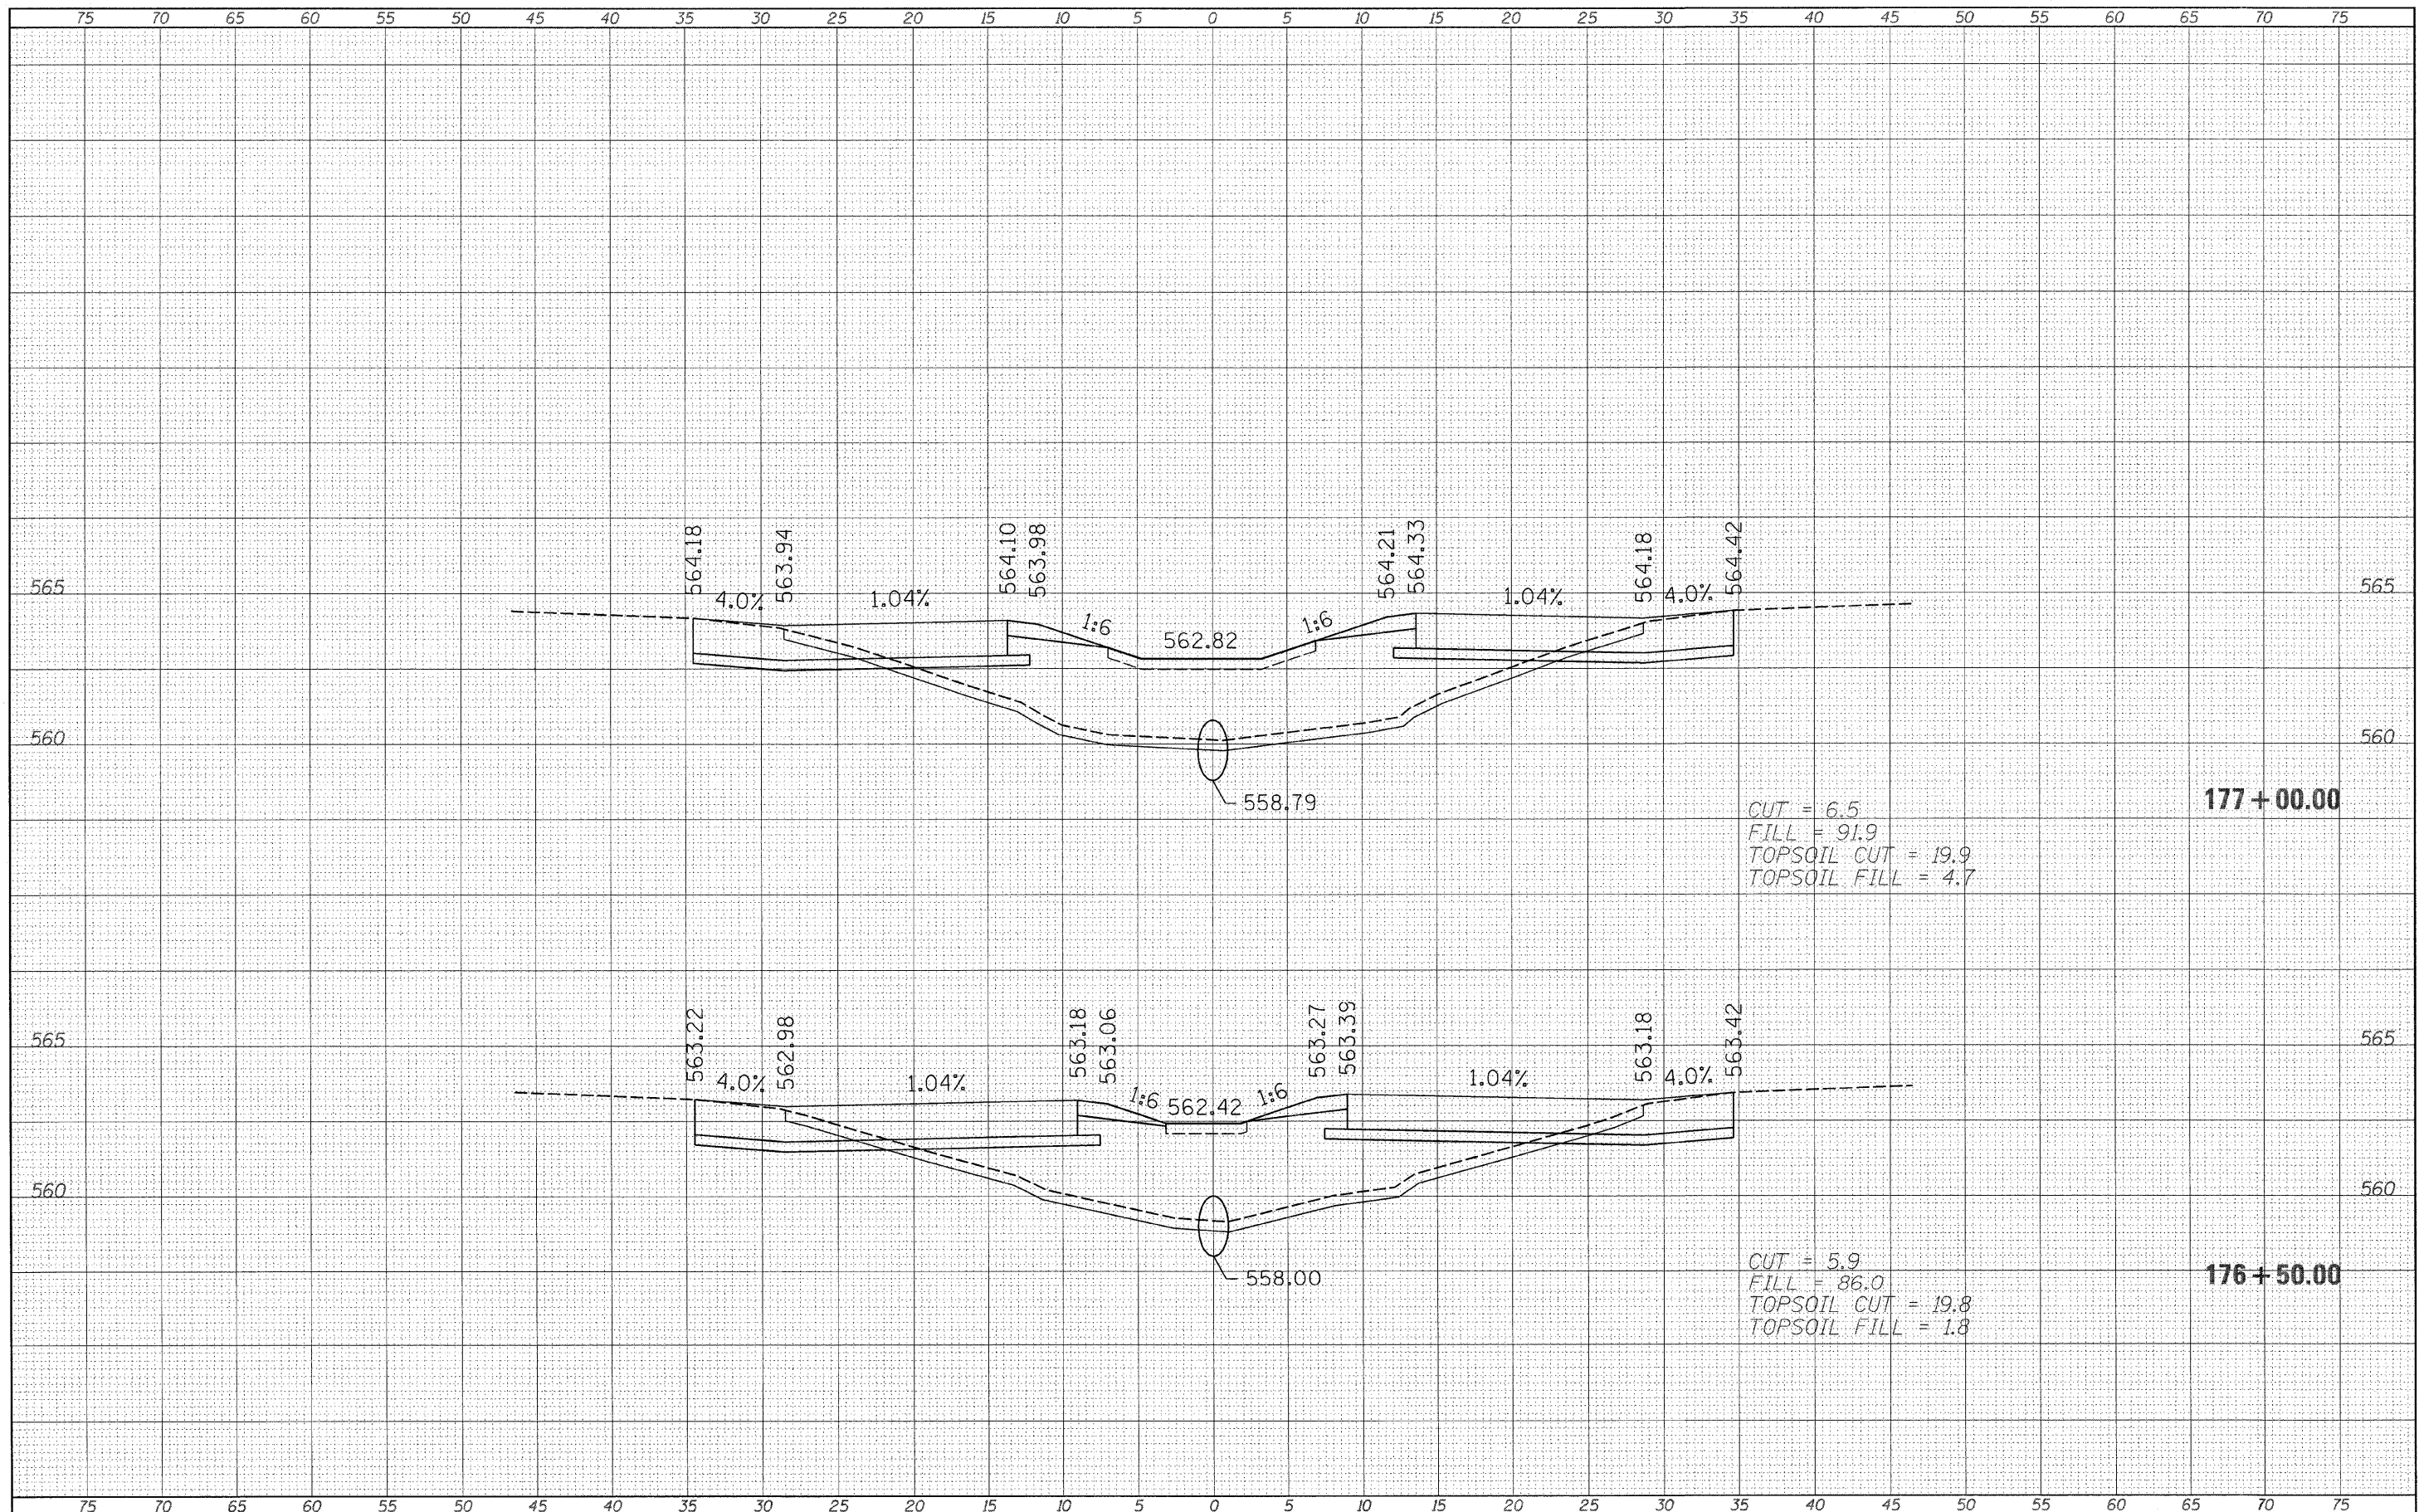

FILE NAME =  
 USER NAME = swartzrw  
 DESIGNED -  
 DRAWN -  
 CHECKED -  
 DATE -

DESIGNED -  
 DRAWN -  
 CHECKED -  
 DATE -

REVISOR -  
 REVISION -  
 REVISION -  
 REVISION -

DESIGNED -  
 DRAWN -  
 CHECKED -  
 DATE -

**STATE OF ILLINOIS  
 DEPARTMENT OF TRANSPORTATION**

**CROSS SECTIONS  
 EAST CROSSOVER**

SCALE: 5 SHEET NO. 18 OF 22 SHEETS STA. 176+50.00 TO STA. 177+00.00

F.A.I. RTE.	SECTION	COUNTY	TOTAL SHEETS	SHEET NO.
70	(18-47)	CUMBERLAND	47	43
CONTRACT NO. 74481				
ILLINOIS FED. AID PROJECT				