


STATE OF ILLINOIS
DEPARTMENT OF TRANSPORTATION

ROUTE NO.	SECTION	COUNTY	TOTAL SHEETS	SHEET NO.	SHEET NO. 5 26 SHEETS
F.A.I. 72	58-63HVB	MACON	57	44	
FED. ROAD DIST. NO. 7	ILLINOIS	FED. AID PROJECT			

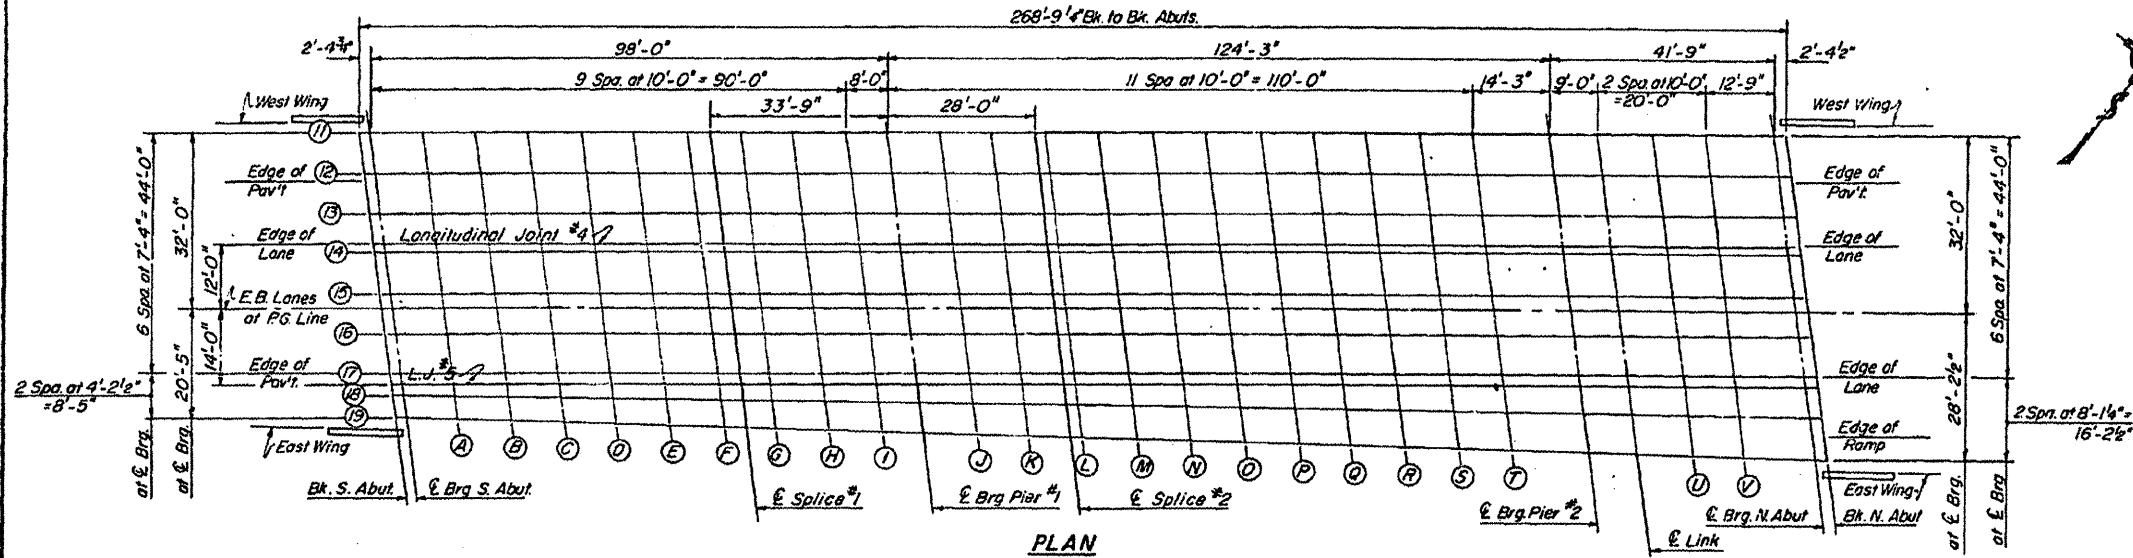

LINE	BEAM OR GIRDER	STATION	OFFSET	THEORETICAL GRADE ELEVATION	ELEVATION ADJUSTED FOR DEAD LOAD DEFLECTION
Bk. of S. Abut.	W. Wing	72280.984	34.000	712.509	712.509
	E. Fvmt.	72281.339	24.000	713.121	713.121
	Lane	72283.946	12.000	713.374	713.374
	P. G.	72283.593	0.001	713.564	713.564
	E. Fvmt.	72287.220	-12.000	713.381	713.381
	E. Wing	72288.623	-22.344	713.148	713.148
S. BRG.	GDR-11	72283.652	32.000	712.831	712.831
	GDR-12	72284.646	24.667	712.986	712.986
	GDR-13	72285.640	17.333	713.140	713.140
	GDR-14	72286.634	10.000	713.285	713.285
	GDR-15	72287.629	2.667	713.401	713.401
	P.G.	72287.990	0.001	713.569	713.569
A	GDR-16	72288.623	-4.667	713.372	713.372
	GDR-17	72289.617	-12.000	713.259	713.259
	GDR-18	72290.187	-16.298	713.173	713.173
	GDR-19	72290.758	-20.417	713.086	713.086
	GDR-11	72293.652	32.000	712.850	712.850
	GDR-12	72294.646	24.667	713.004	713.004
B	GDR-13	72295.640	17.333	713.159	713.159
	GDR-14	72296.634	10.000	713.302	713.302
	GDR-15	72297.629	2.667	713.419	713.419
	P.G.	72297.990	0.001	713.586	713.586
	GDR-16	72298.623	-4.667	713.389	713.389
	GDR-17	72299.617	-12.000	713.276	713.276
C	GDR-18	72300.207	-16.356	713.186	713.186
	GDR-19	72300.798	-20.472	713.096	713.096
	GDR-11	72303.652	32.000	712.865	712.865
	GDR-12	72304.646	24.667	713.019	713.019
	GDR-13	72305.640	17.333	713.173	713.173
	GDR-14	72306.634	10.000	713.316	713.316
D	GDR-15	72307.629	2.667	713.432	713.432
	P.G.	72307.990	0.001	713.600	713.600
	GDR-16	72308.623	-4.667	713.402	713.402
	GDR-17	72309.617	-12.000	713.289	713.289
	GDR-18	72310.227	-16.503	713.199	713.199
	GDR-19	72310.836	-21.007	713.103	713.103
E	GDR-11	72333.652	32.000	712.888	712.888
	GDR-12	72334.646	24.667	713.041	713.041
	GDR-13	72335.640	17.333	713.195	713.195
	GDR-14	72336.634	10.000	713.338	713.338
	GDR-15	72337.629	2.667	713.450	713.450
	P.G.	72337.990	0.001	713.617	713.617
F	GDR-16	72338.623	-4.667	713.419	713.419
	GDR-17	72339.617	-12.000	713.304	713.304
	GDR-18	72340.287	-16.946	713.202	713.202
	GDR-19	72340.954	-21.892	713.098	713.098
	GDR-11	72343.652	32.000	712.888	712.888
	GDR-12	72344.646	24.667	713.040	713.040
G	GDR-13	72345.640	17.333	713.192	713.192
	GDR-14	72346.634	10.000	713.334	713.334
	GDR-15	72347.629	2.667	713.449	713.449
	P.G.	72347.990	0.001	713.614	713.614
	GDR-16	72348.623	-4.667	713.417	713.417
	GDR-17	72349.617	-12.000	713.302	713.302
H	GDR-18	72350.307	-17.094	713.194	713.194
	GDR-19	72350.998	-22.147	713.089	713.089

(P.G. Elev. applies at top of Class I Surfacing)

DESIGNED	D.V.K.
CHECKED	G.E.P.
DRAWN	J.T.
CHECKED	

EASTBOUND LANES
TOP OF CONCRETE SLAB ELEVATIONS
F.A.I. 72 OVER ILL. RTE. 121
& ILL. CENT. GULF RR.
MACON COUNTY
SEC. 58-63HVB
STA. 724+45.63