


EXISTING TYPICAL CROSS SECTION


STATION 480+98.60 TO STATION 483+00.00

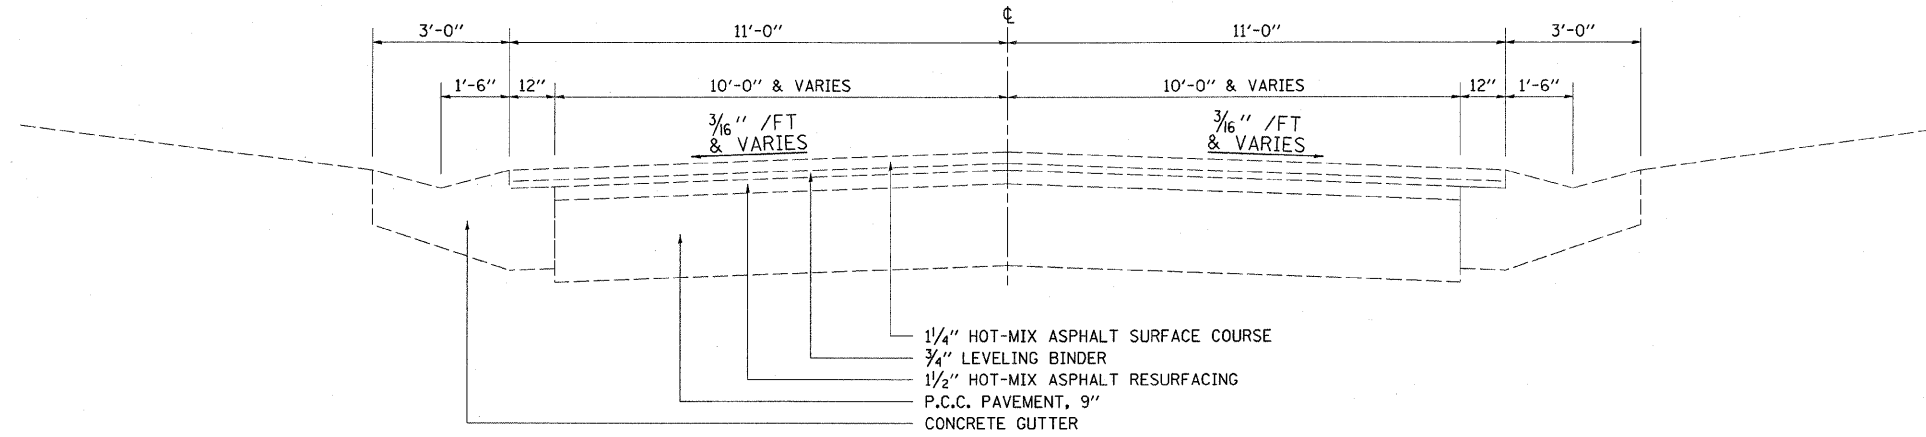

NOTE: NOT DRAWN TO SCALE

EXISTING TYPICAL CROSS SECTION

STATION 483+00.00 TO STATION 483+48.50

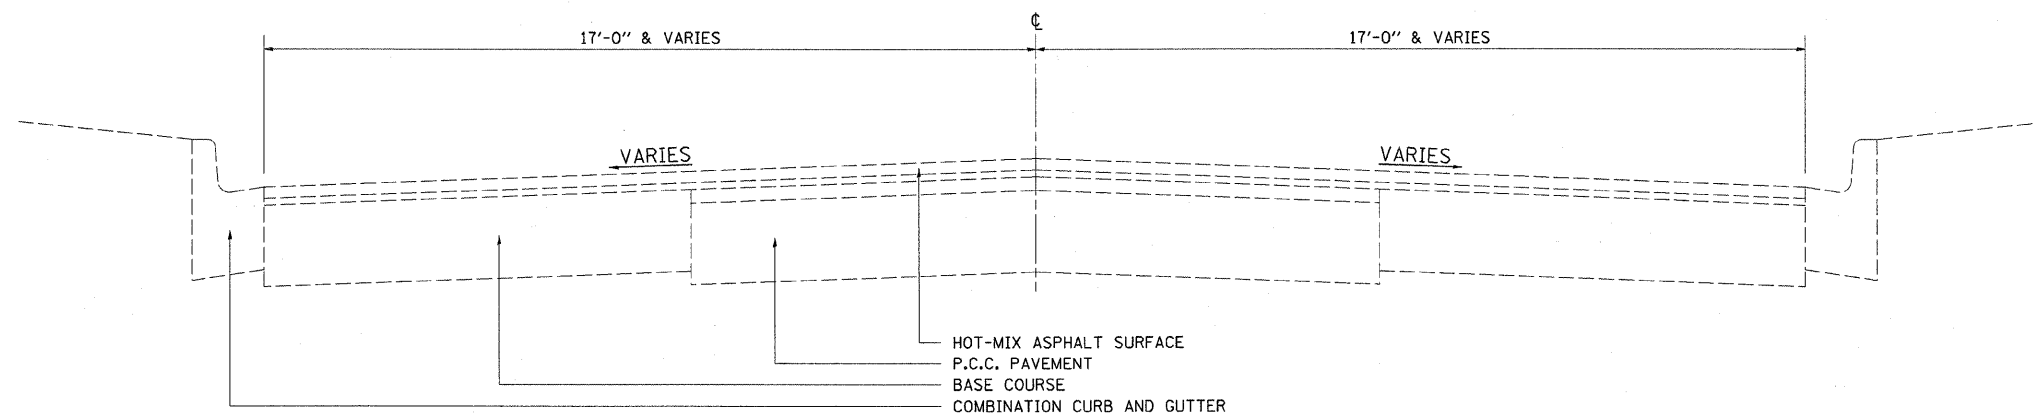

NOTE: NOT DRAWN TO SCALE

FILE NAME =	USER NAME = swartzw	DESIGNED -	REVISED -	STATE OF ILLINOIS DEPARTMENT OF TRANSPORTATION	EXISTING TYPICAL CROSS SECTION			F.A.S. RTE.	SECTION	COUNTY	TOTAL SHEETS	SHEET NO.
c:\pwwork\pwwork\swartzw\d0242172\d77	507-shr-typical.dgn	DRAWN -	REVISED -		677	(15-2,15-1,15,11)RS-1	COLES	63	8			
PLOT SCALE = 20.0000' / IN.	CHECKED -	REVISED -	REVISED -		SCALE: NA SHEET NO. 4 OF 4 SHEETS STA. TO STA.			CONTRACT NO. 74507				
PLOT DATE = 1/31/2011	DATE -	REVISED -	REVISED -		ILLINOIS FED. AID PROJECT							