


INCIDENTAL HOT-MIX ASPHALT SURFACING

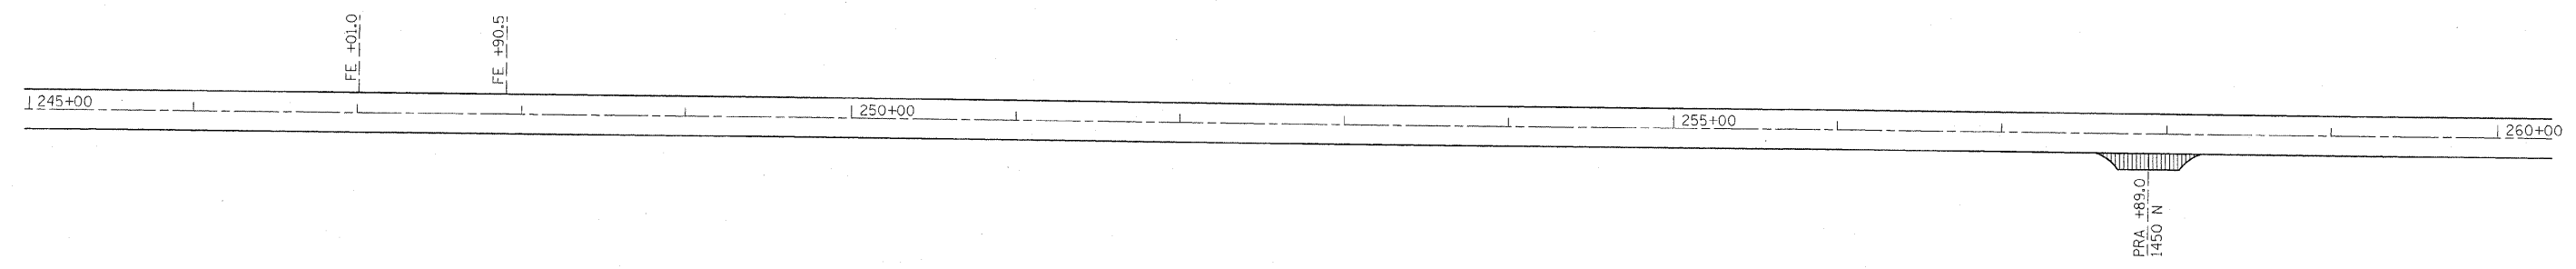

INCIDENTAL HOT-MIX ASPHALT SURFACING

FILE NAME = c:\pw_work\pwidot\swartzw\0242172\077	USER NAME = swartzw 507-shr-plan.dgn	DESIGNED -	REVISED -	STATE OF ILLINOIS DEPARTMENT OF TRANSPORTATION	PLAN SHEET			F.A.S. RTE. 677	SECTION (15-2,15-1,15,11)RS-1	COUNTY COLES	TOTAL SHEETS 63	SHEET NO. 26
	PLOT SCALE = 50.0000' / IN.	DRAWN -	REVISED -		SCALE: 50	SHEET NO. 7 OF 15 SHEETS	STA. 230+00 TO STA. 260+00	CONTRACT NO. 74507				
	PLOT DATE = 1/31/2011	CHECKED -	REVISED -		ILLINOIS FED. AID PROJECT							
		DATE -	REVISED -									