


STAGE I CROSS-SECTION
 (Looking South)

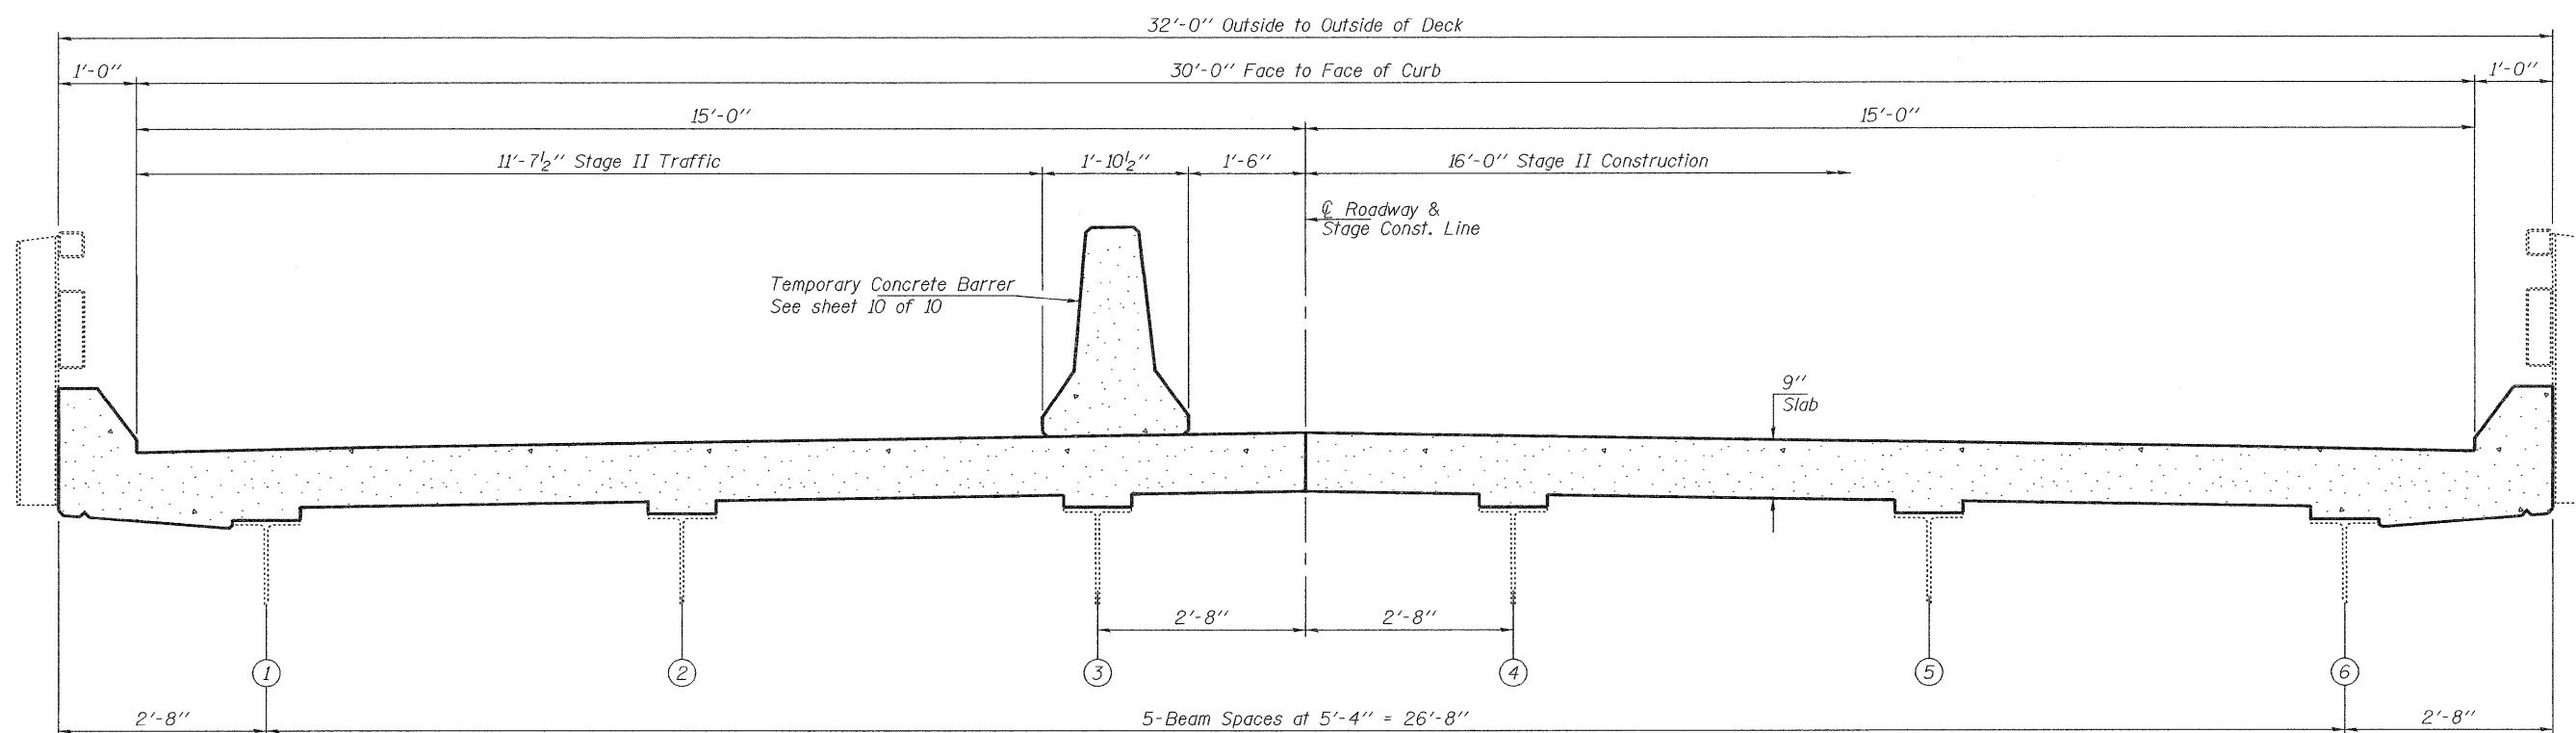

STAGE II CROSS-SECTION
 (Looking South)

DESIGNED - ADY	EXAMINED	DATE - MARCH 4, 2011
CHECKED - IJL	<i>Joanne F. Jeff</i> ACTING ENGINEER OF STRUCTURAL SERVICES	
DRAWN - Kyle M. Steffen	PASSED	
CHECKED - ADY IJL	<i>Carl</i> ACTING ENGINEER OF BRIDGES AND STRUCTURES	

STATE OF ILLINOIS
DEPARTMENT OF TRANSPORTATION

STAGE CONSTRUCTION DETAILS
SN 015-0036
 SHEET NO. 2 OF 10 SHEETS

F.A.S. RTE.	SECTION	COUNTY	TOTAL SHEETS	SHEET NO.
677	(15-2, 15-1, 15, 11)RS-1	COLES	43	40
CONTRACT NO. 74507			ILLINOIS FED. AID PROJECT	