


CONCRETE MEDIAN SURFACE, 4 INCH DETAIL

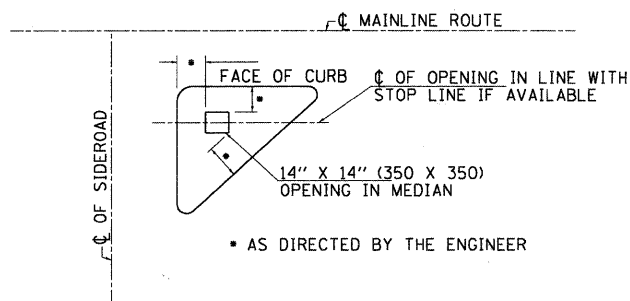


LOCATION OF STOP SIGN OPENINGS

GENERAL NOTES


1. OPENINGS FOR SIGNS IN MEDIANS SHALL BE AS SHOWN OR AS DIRECTED BY THE ENGINEER.
2. THIS WORK WILL NOT BE PAID FOR SEPARATELY, BUT SHALL BE INCLUDED IN THE CONTRACT UNIT PRICE FOR CONCRETE MEDIAN SURFACE, 4 INCH AND NO ADDITIONAL COMPENSATION WILL BE ALLOWED.

* AS DIRECTED BY THE ENGINEER

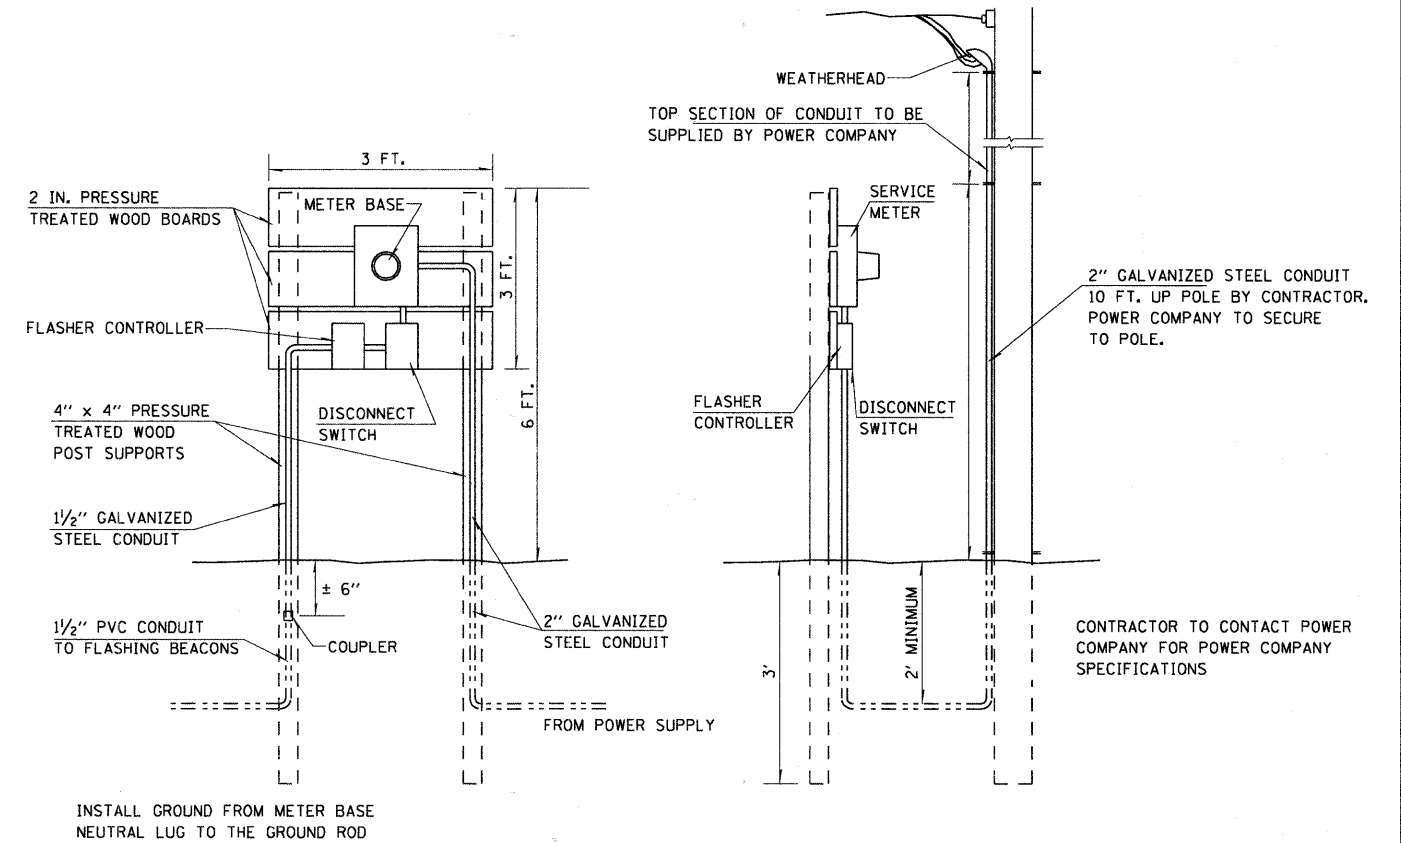

THIS DETAIL SHALL BE USED IN CONJUNCTION WITH STANDARD 805001


SERVICE INSTALLATION, TYPE A (MODIFIED)

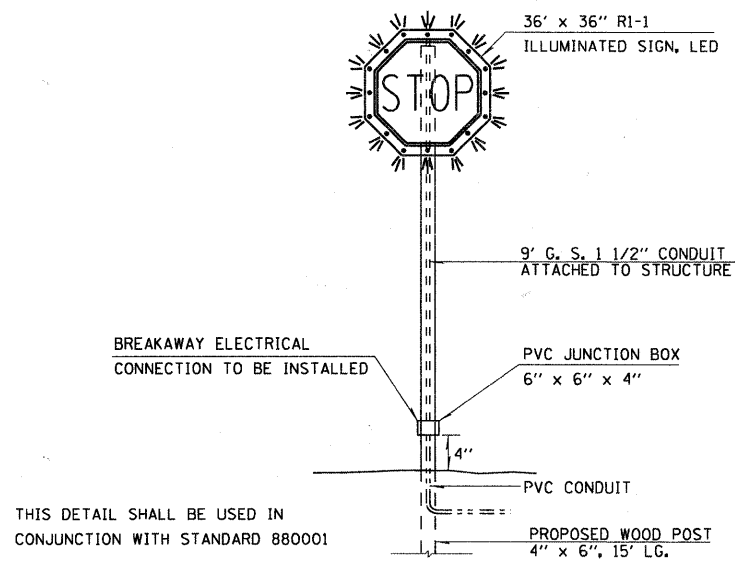

THIS DETAIL SHALL BE USED IN CONJUNCTION WITH STANDARD 880001

POST MOUNTED ILLUMINATED SIGN, LED

LOCATION #2 AND LOCATION #3

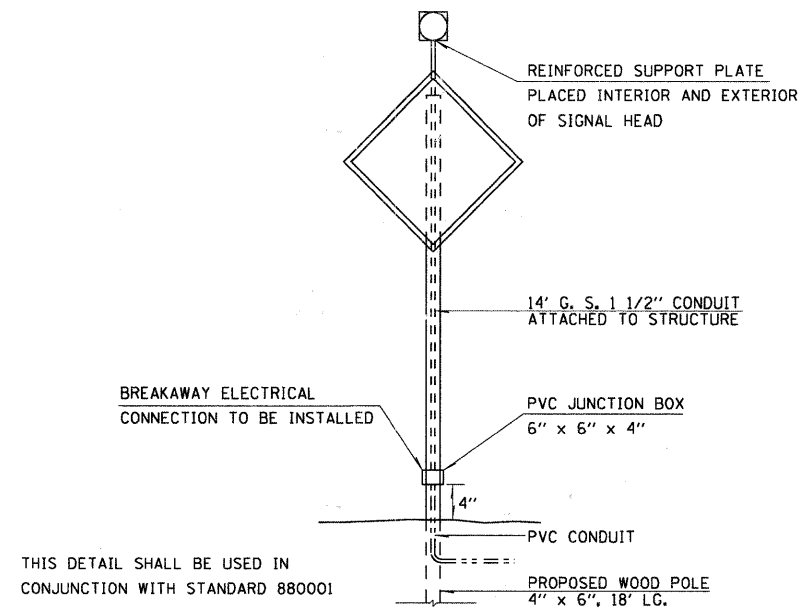

THIS DETAIL SHALL BE USED IN CONJUNCTION WITH STANDARD 880001

POST MOUNTED FLASHING BEACON

LOCATION #1 AND LOCATION #4

STATE OF ILLINOIS
DEPARTMENT OF TRANSPORTATION

DETAILS

SCALE: SHEET NO. OF SHEETS STA. TO STA.

F.A.P. RTE.	SECTION	COUNTY	TOTAL SHEETS	SHEET NO.
91	*	COLES	5	4
CONTRACT NO. 74516				
ILLINOIS FED. AID PROJECT				