


| | |
|----------|--|
| DATE | |
| BY | |
| REVIEWED | |
| PLANNED | |
| NOTED | |
| NO. | |

| | |
|----------|--|
| DATE | |
| BY | |
| REVIEWED | |
| PLANNED | |
| NOTED | |
| NO. | |

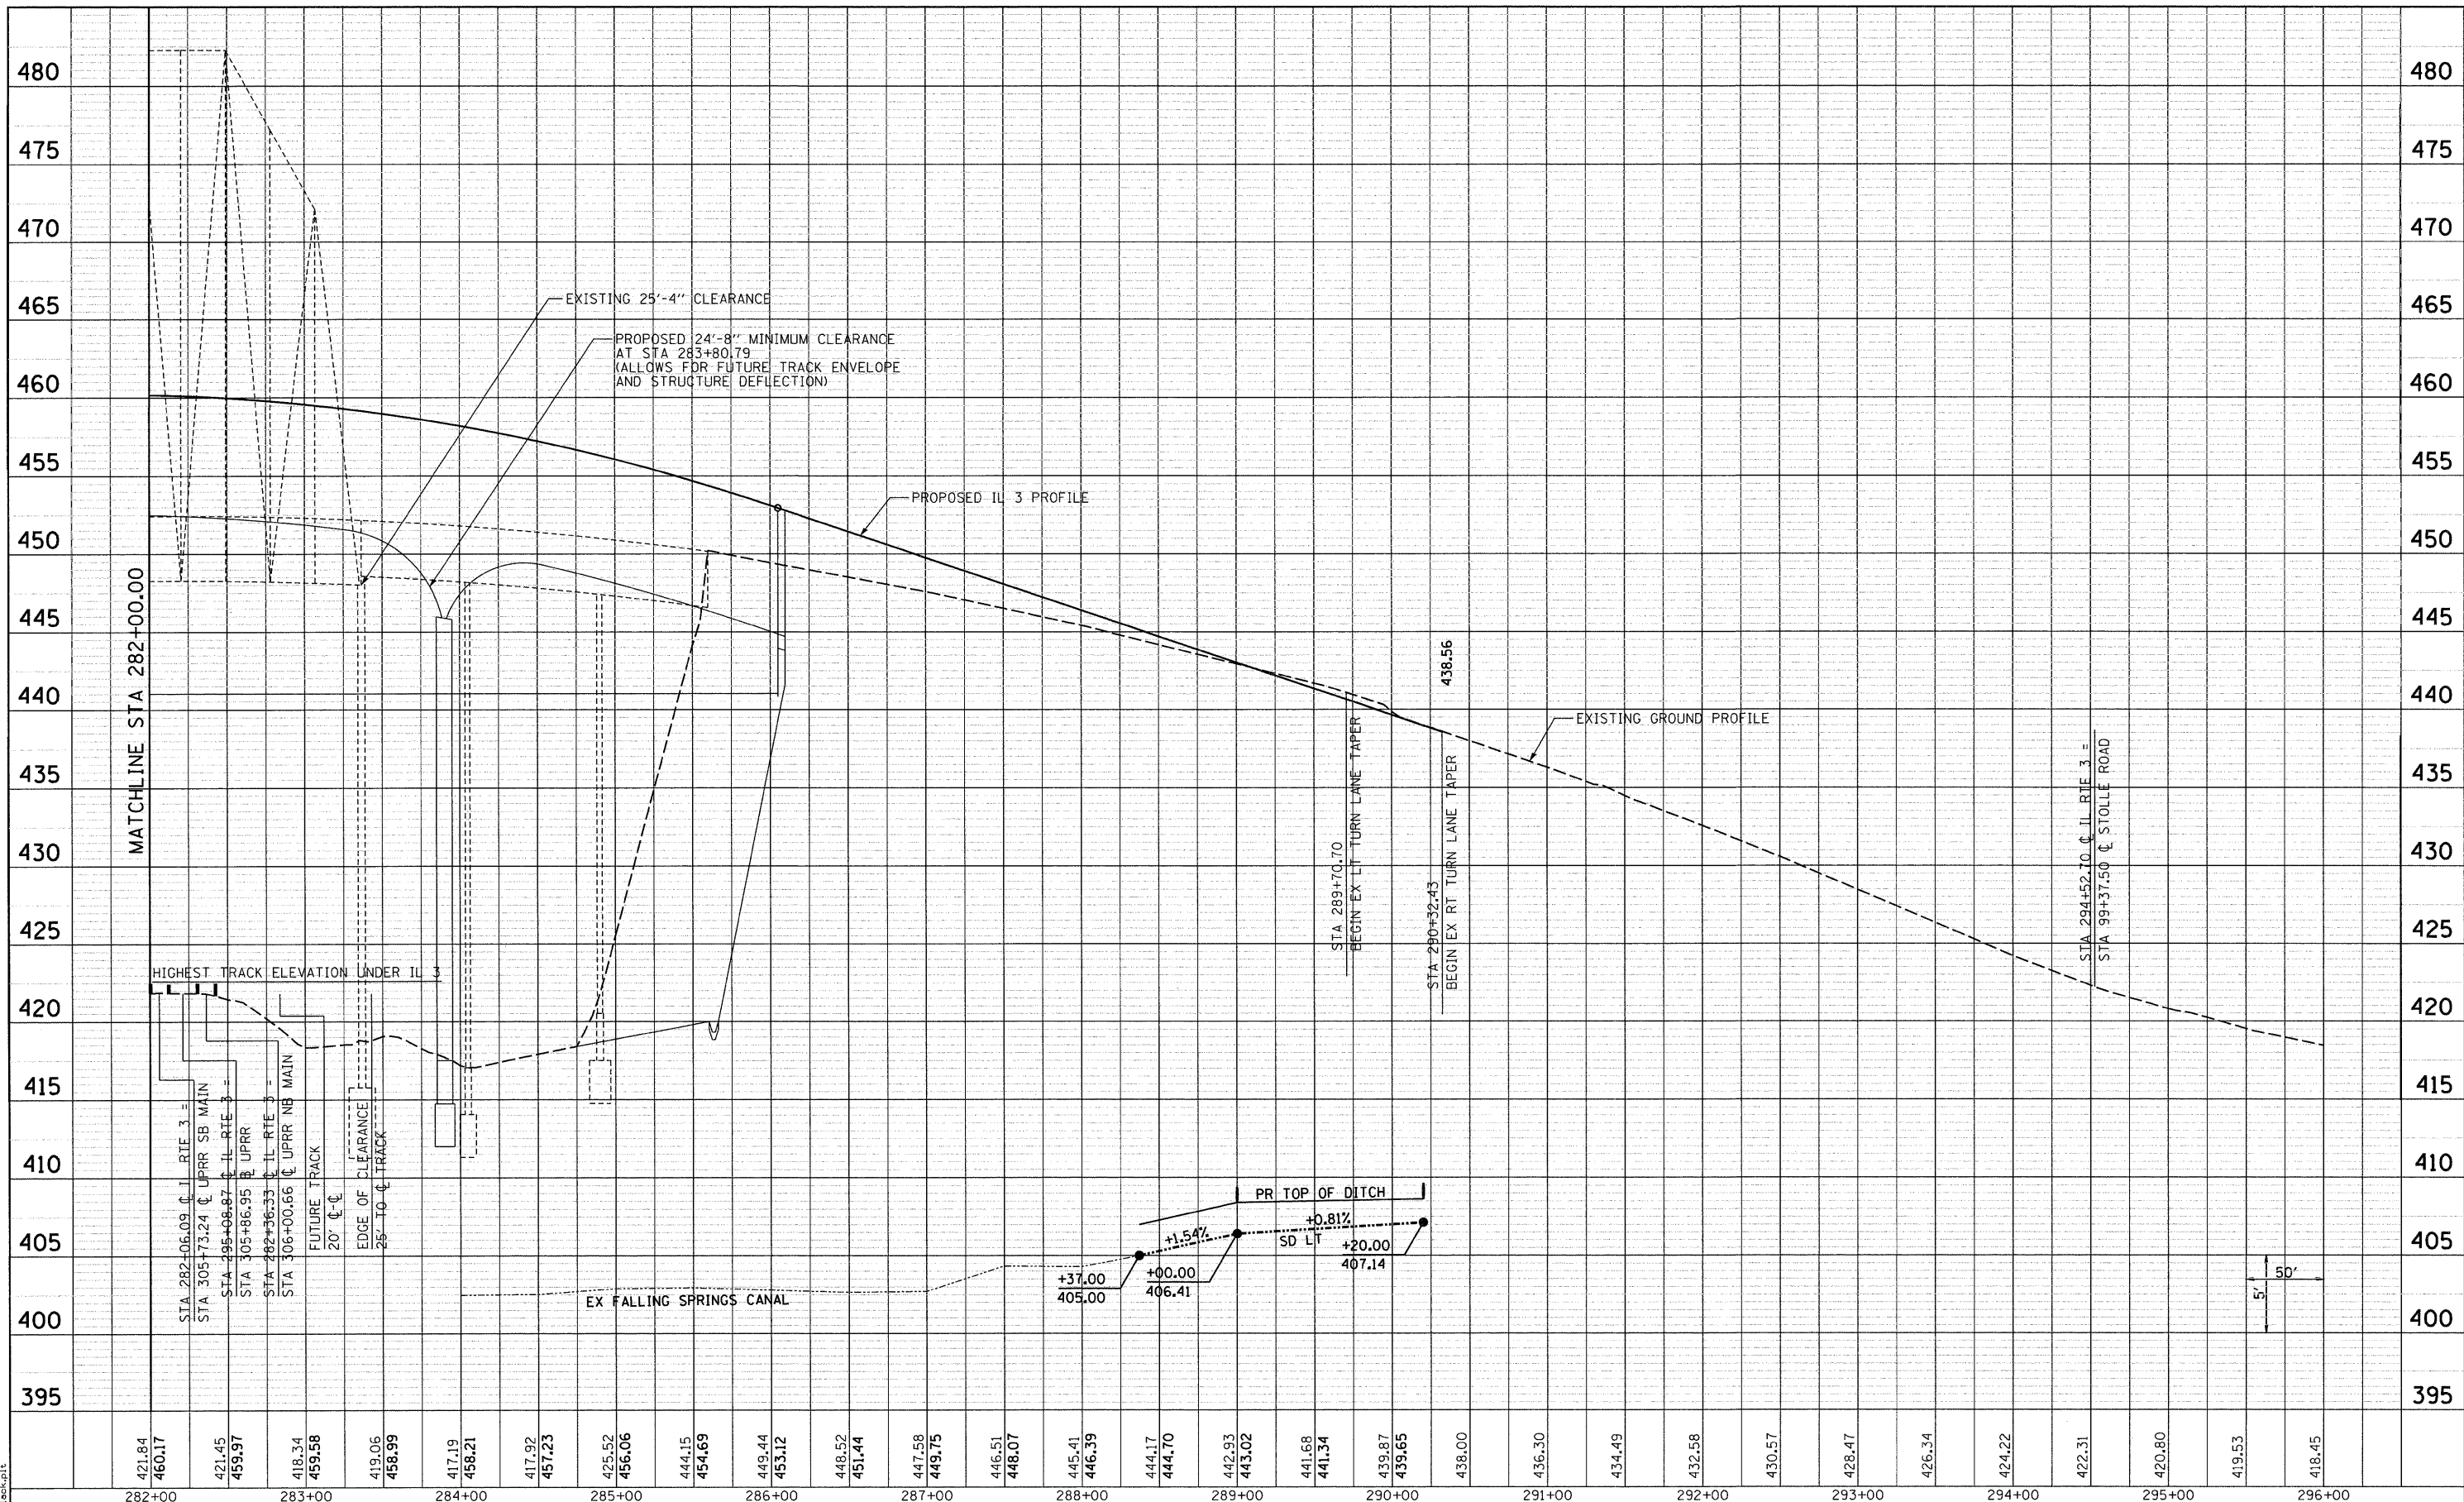

| | |
|--------|--------|
| 421.84 | 282+00 |
| 460.17 | |
| 421.45 | 283+00 |
| 459.97 | |
| 418.34 | 284+00 |
| 459.58 | |
| 419.06 | 285+00 |
| 458.99 | |
| 417.19 | 286+00 |
| 458.21 | |
| 417.92 | 287+00 |
| 457.23 | |
| 425.52 | 288+00 |
| 456.06 | |
| 444.15 | 289+00 |
| 454.69 | |
| 449.44 | 290+00 |
| 453.12 | |
| 448.52 | 291+00 |
| 451.44 | |
| 447.58 | 292+00 |
| 449.75 | |
| 446.51 | 293+00 |
| 448.07 | |
| 445.41 | 294+00 |
| 446.39 | |
| 444.17 | 295+00 |
| 444.70 | |
| 442.93 | 296+00 |
| 443.02 | |
| 441.68 | |
| 441.34 | |
| 439.87 | |
| 439.65 | |
| 438.00 | |
| 436.30 | |
| 434.49 | |
| 432.58 | |
| 430.57 | |
| 428.47 | |
| 426.34 | |
| 424.22 | |
| 422.31 | |
| 420.80 | |
| 419.53 | |
| 418.45 | |

FILE NAME =
 USER NAME = beriechmann
 DESIGNED -
 DRAWN -
 CHECKED -
 PLOT DATE = 8/9/2010 10:21:46 AM

| | | |
|-----------|-----|-------------|
| REVISIONS | NO. | DESCRIPTION |
| | | |
| | | |
| | | |
| | | |

STATE OF ILLINOIS
 DEPARTMENT OF TRANSPORTATION



IL 3 PROFILE

| | | | | |
|---------------------|---------|---------------------------|--------------|-----------|
| F.A.P. RTE. | SECTION | COUNTY | TOTAL SHEETS | SHEET NO. |
| 312 | 64-1VBR | ST. CLAIR | 259 | 21 |
| FED. ROAD DIST. NO. | | ILLINOIS FED. AID PROJECT | | |

LAST SAVED = 8/3/2010
 PEN TABLE = V8-Hatf.cb1
 PLOT DRIVER = TR-V8Hatf-Backup.t

SCALE: 1" = 50'

SHEET NO. 2 OF 2 SHEETS
 STA. 282+00.00 TO STA. 286+00.00