



PLAN	REVISIONS	DATE
NO.	NO.	
NOTE BOOK	ALIGNED CHECKED	
	ADD FILE NAME	

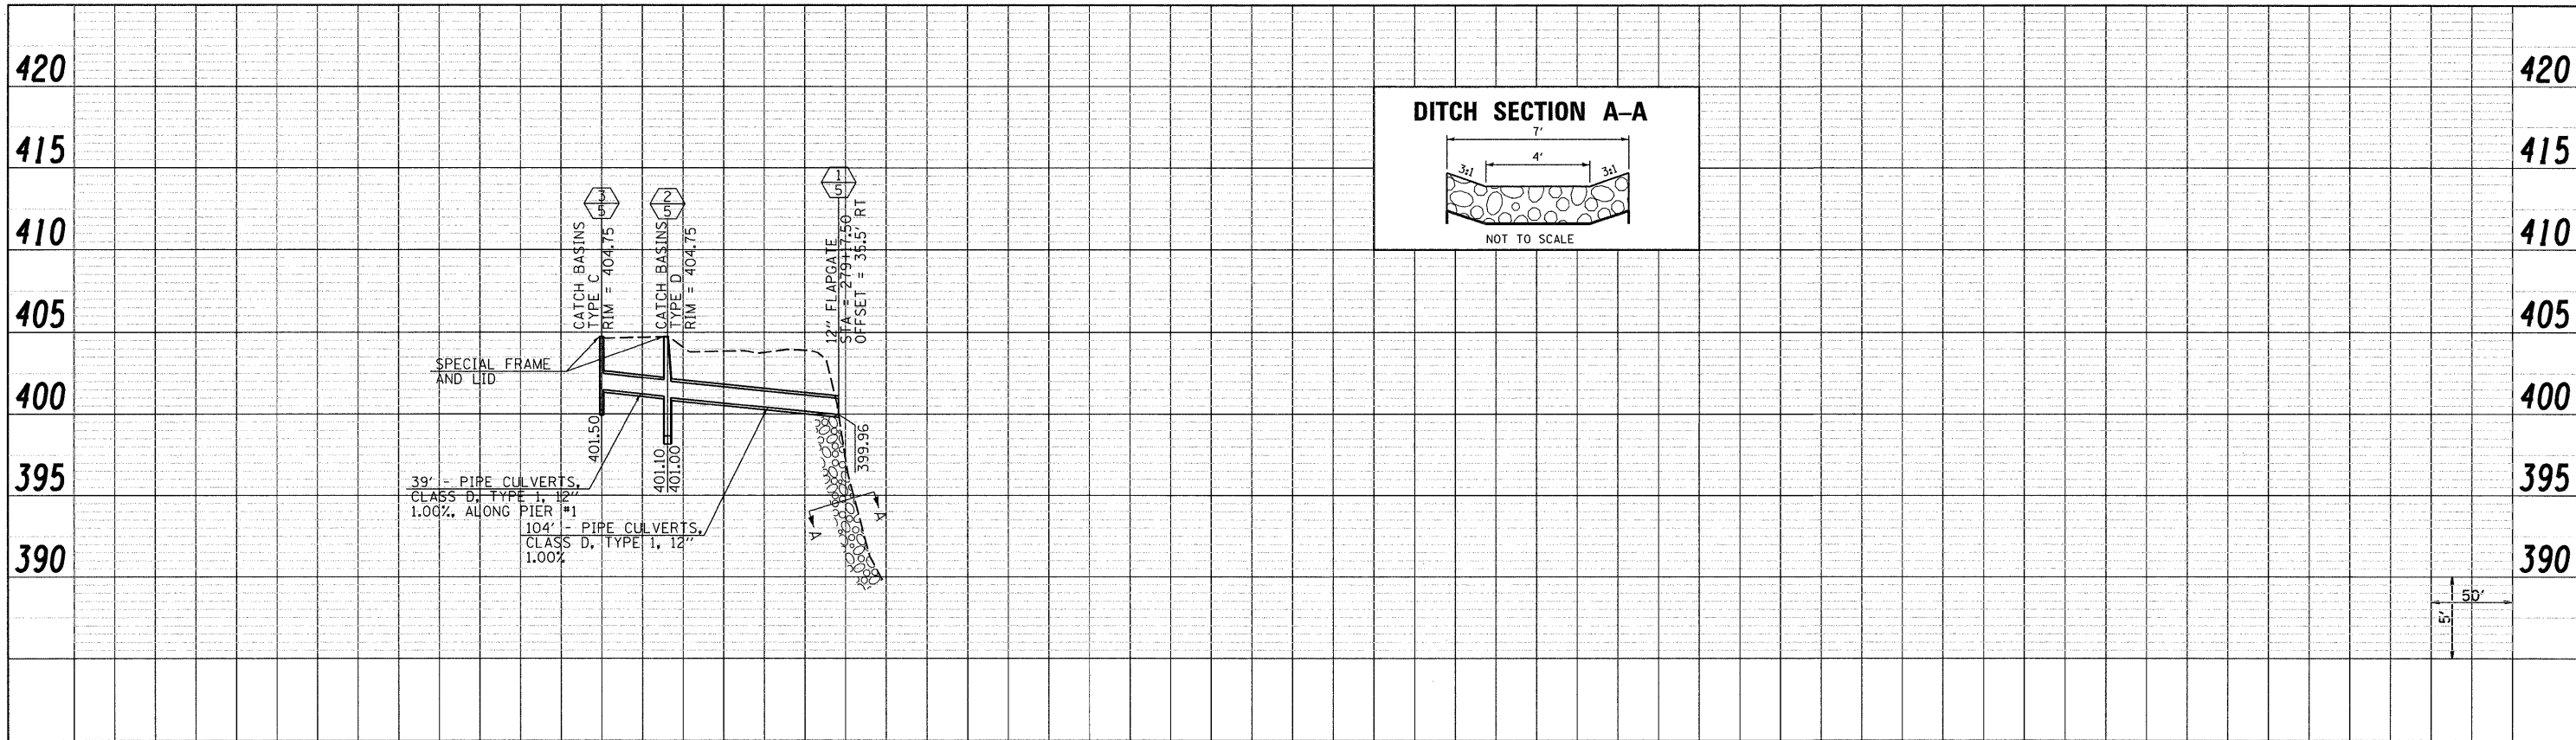

PROFILE	REVISIONS	DATE
NO.	NO.	
NOTE BOOK	GRADES CHECKED	
	BY, NOTED	
	STRUCTURE NOTATIONS CHK'D	

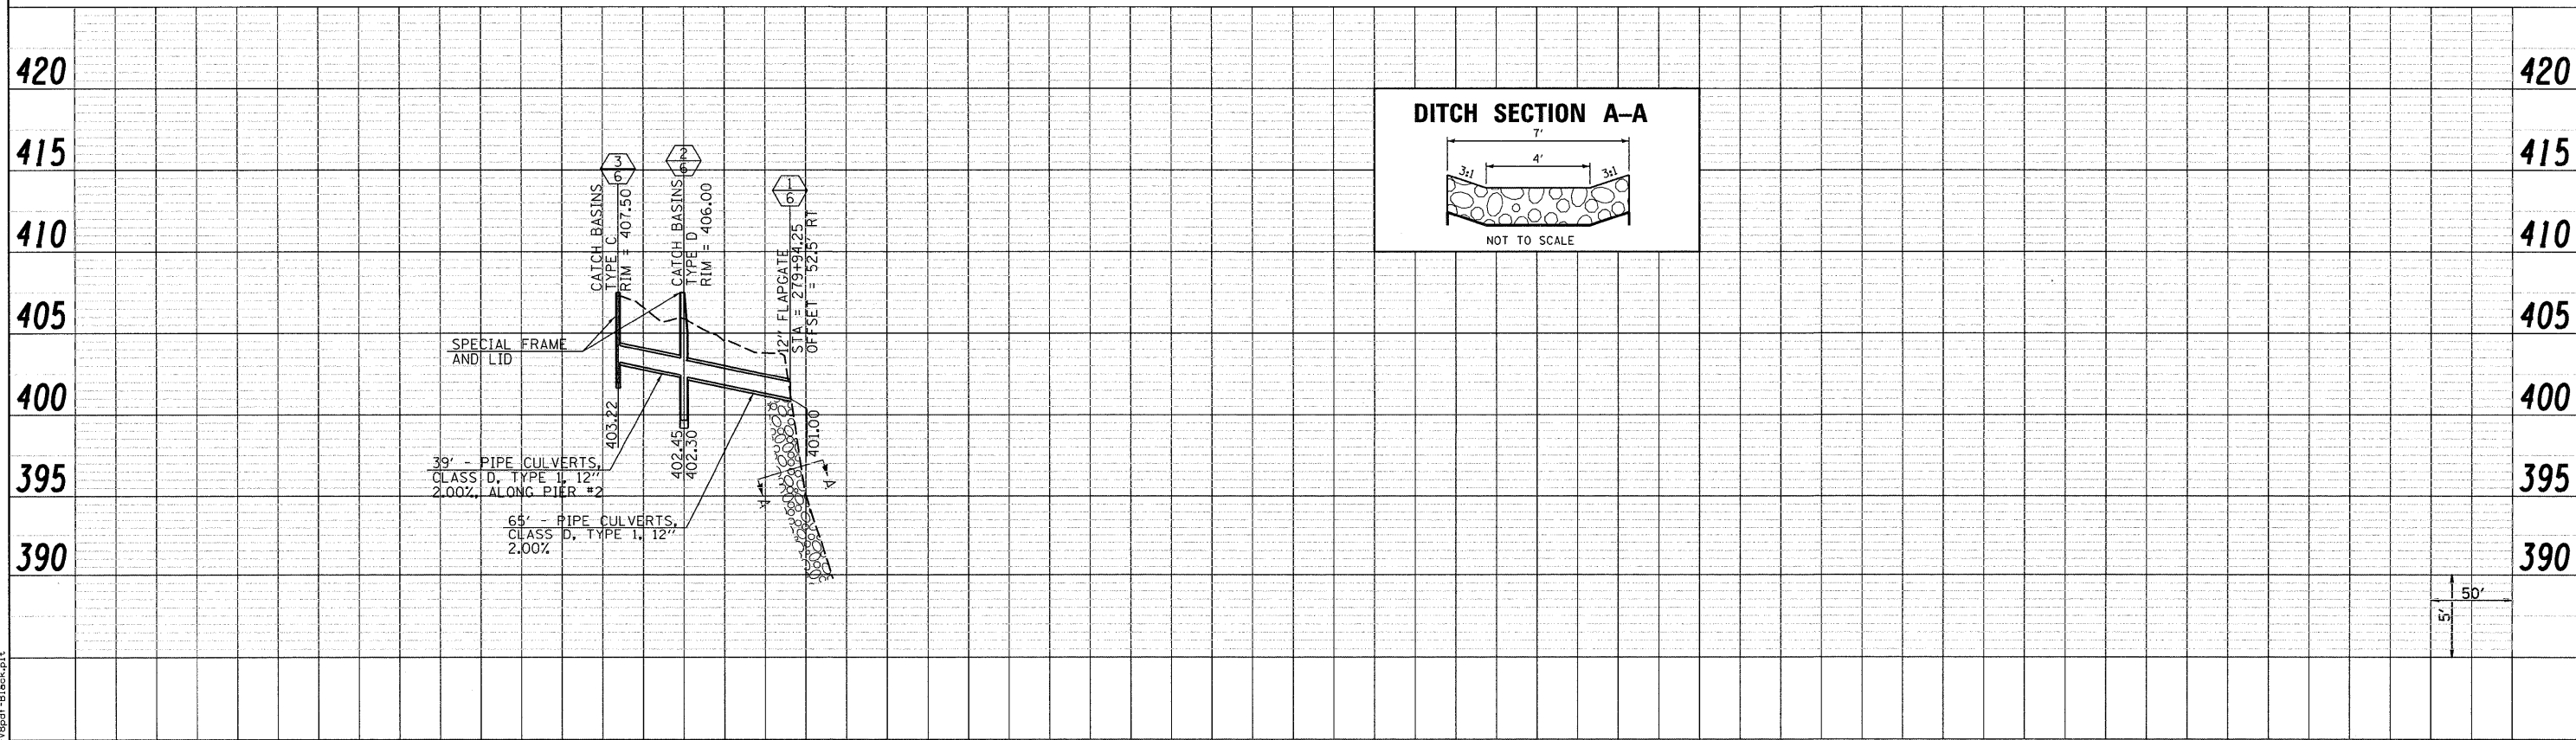

LAST SAVED = 8/3/2010
 PEN TABLE = VB-HoIf.tbl
 PLOT DRIVER = TR-VBpdf-BIback.plt

FILE NAME =	USER NAME = beriechmann	DESIGNED -	REVISED -
H:\07078\cad\vt\plans\012-0876882-Sht-StomSewerProfiles.dgn		DRAWN -	REVISED -
		CHECKED -	REVISED -
		DATE -	REVISED -

STATE OF ILLINOIS
 DEPARTMENT OF TRANSPORTATION



DRAINAGE PROFILES
 ILLINOIS ROUTE 3

F.A.I. RTE.	SECTION	COUNTY	TOTAL SHEETS	SHEET NO.
270	60-2RS-3	MADISON	259	30
				CONTRACT NO. 76D87
ILLINOIS FED. AID PROJECT				

SCALE: SEE SHT SHEET NO. 1 OF 1 SHEETS STA. 1348+50 TO STA. 1375+29.25