
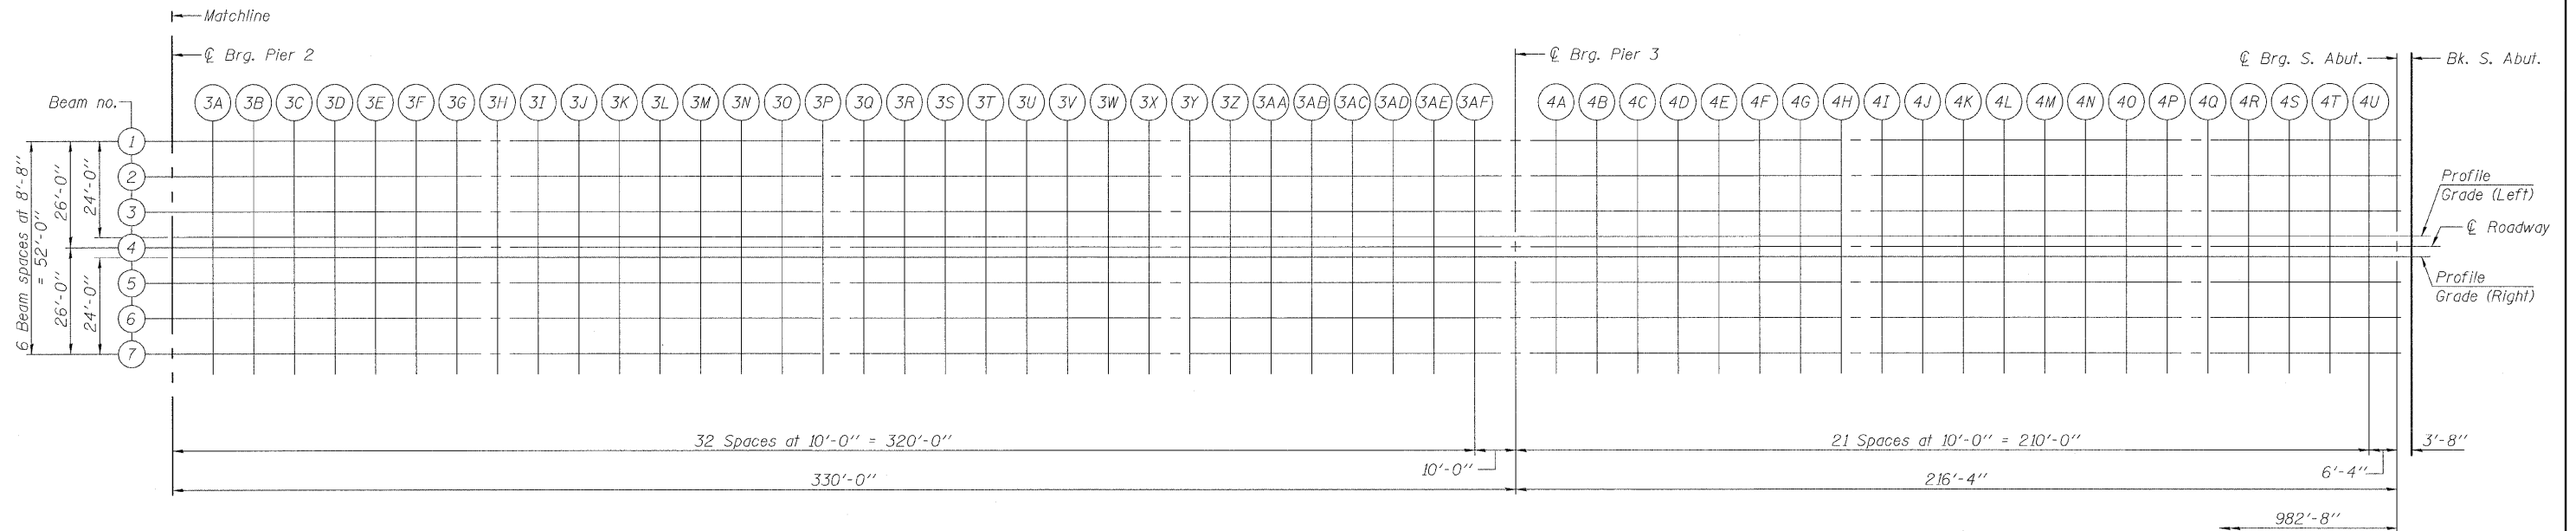


STATE OF ILLINOIS
DEPARTMENT OF TRANSPORTATION

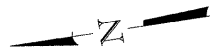

PARTIAL PLAN

Note:
See sheet 5 of 48 for spans 1 and 2.

DESIGNED	KAK
CHECKED	JJD
DRAWN	AJF
CHECKED	JJD

TOP OF SLAB ELEVATIONS
SPANS 3 AND 4
STRUCTURE NO. 082-0038



SHEET NO. 6 48 SHEETS	F.A.P. RTE. 312	SECTION 64-1VBR	COUNTY ST. CLAIR	TOTAL SHEETS 259	SHEET NO. 58
	CONTRACT NO. 76882				
ILLINOIS FED. AID PROJECT					