
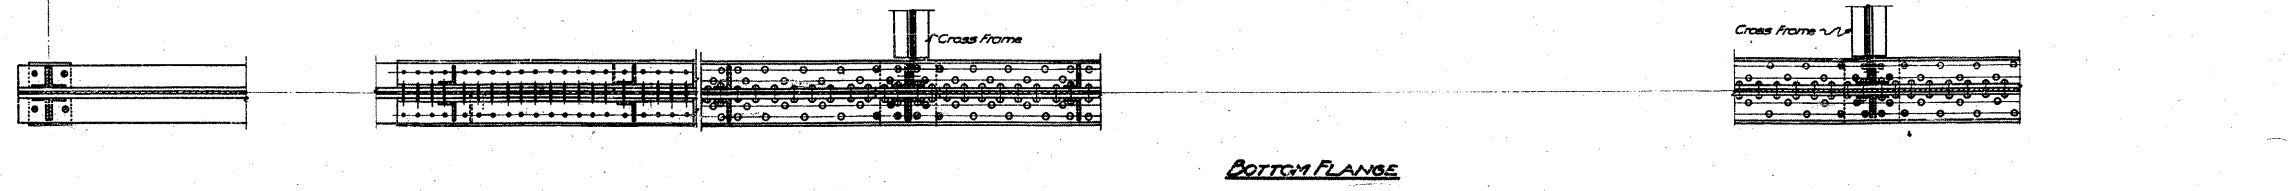
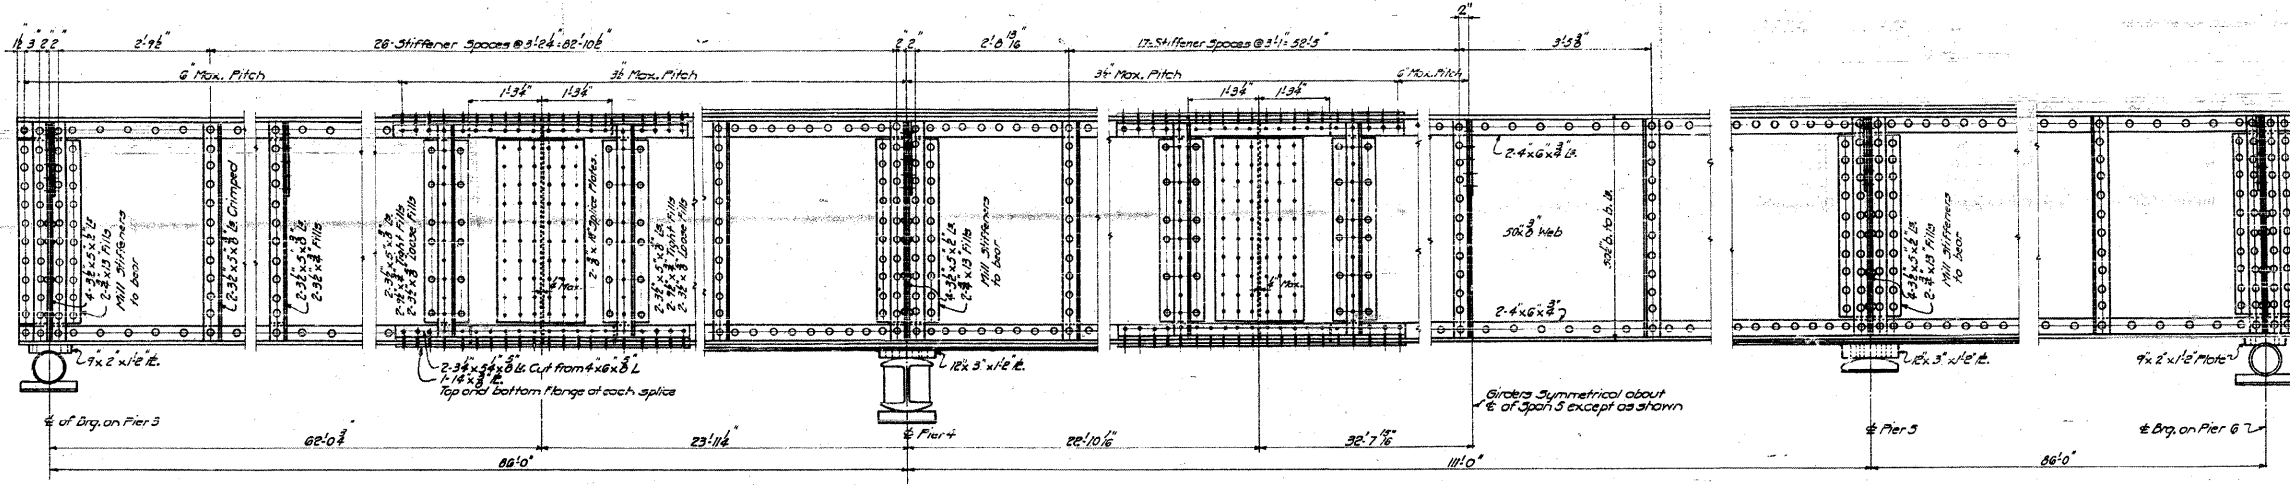


STATE OF ILLINOIS
DEPARTMENT OF PUBLIC WORKS & BUILDINGS
DIVISION OF HIGHWAYS

APP. ISSUE	SECTION	COUNTY	TOTAL SHEETS	SHEET NO.	SHEETS
4	64-IVBR	ST. CLAIR	13	7	10 SHEETS
FED. ROAD DIST. NO. 7 ILLINOIS FED. AID PROJECT					

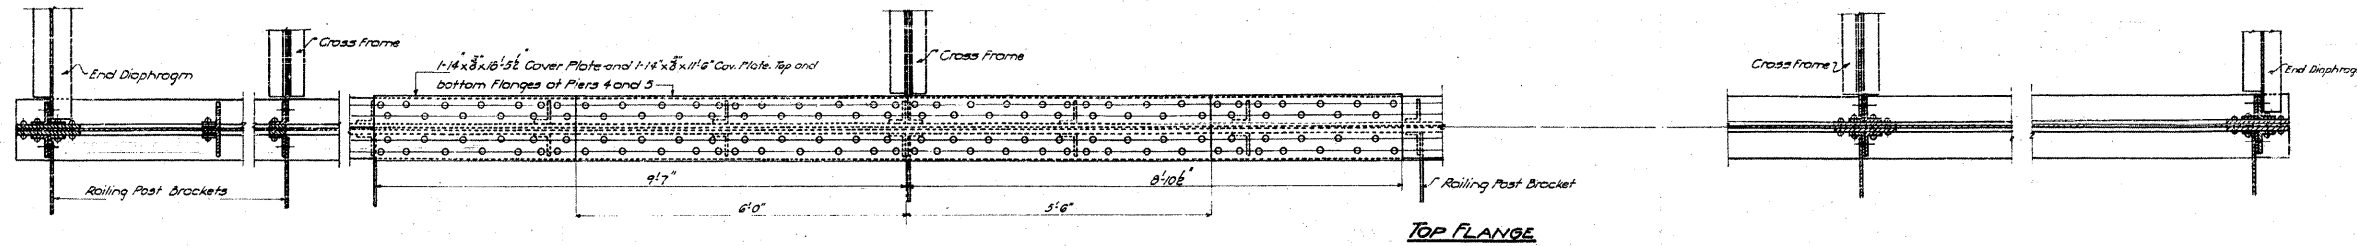

COMPUTED	W. J. Wilby	EXAMINED	B-10 12-54
CHECKED	W. M. Bommer	ENGINEER	W. B. Hanson
DRAWN	W. J. W.	PASSED	[Signature]
CHECKED	[Signature]	APPROVED	R. B. [Signature]
SPECIAL	ASSEMBLED		
	CHECKED		

PLATE GIRDER SPANS 4-5&6
GRADE SEPARATION
MISSOURI PACIFIC R.R.
NORTH OF DUPQ
F.A. ROUTE 4 - SEC. 64-IV.E.F.
ST. CLAIR COUNTY

FOR INFORMATION ONLY

CB Coombe-Bloxdorf P.C.
- CIVIL ENGINEERS -
- STRUCTURAL ENGINEERS -
- LAND SURVEYORS -
Design Firm License No. 184-002703