


STATE OF ILLINOIS
DEPARTMENT OF PUBLIC WORKS & BUILDINGS
DIVISION OF HIGHWAYS

ROAD DIST. NO.	SECTION	COUNTY	TOTAL SHEETS	SHEET NO.
312	64-IVBR	ST. CLAIR	259	121
SHEET NO. 21				
90 SHEETS				

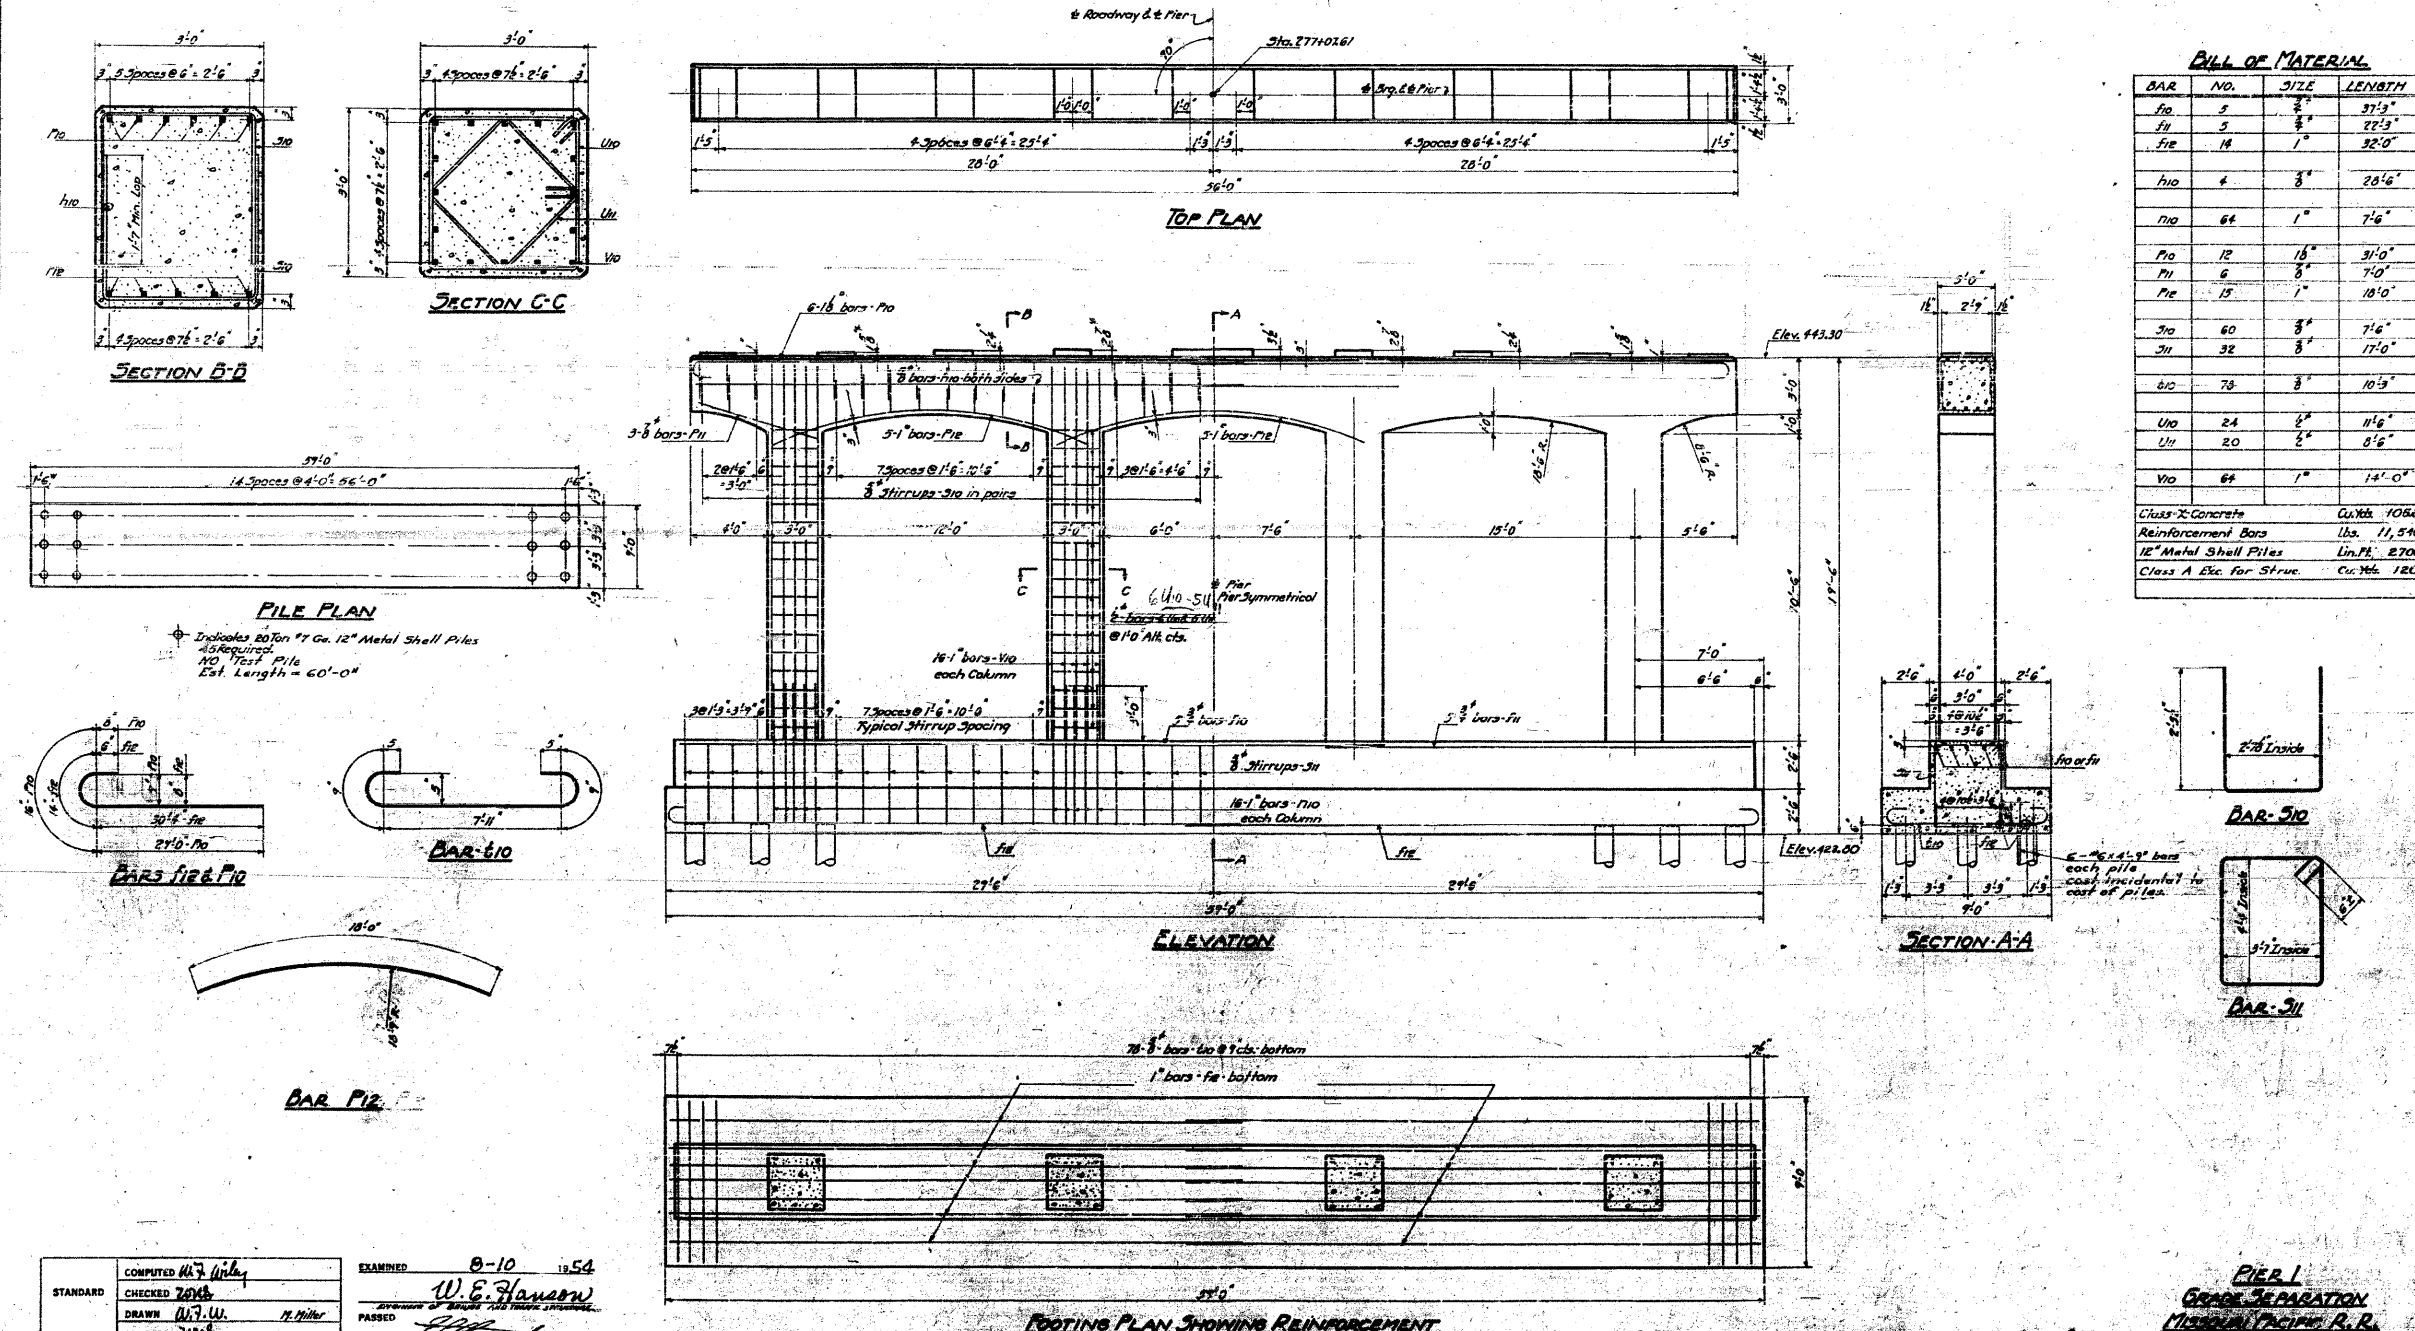

BILL OF MATERIAL

BAR NO.	NO.	SIZE	LENGTH
510	5	3"	37'-3"
511	5	3"	22'-3"
512	14	1"	32'-0"
510	4	3"	25'-6"
710	64	1"	7'-6"
710	12	18"	31'-0"
711	6	3"	7'-0"
712	15	1"	18'-0"
310	60	3"	7'-6"
311	32	3"	17'-0"
610	78	3"	10'-3"
U10	24	6"	11'-6"
U11	20	6"	8'-6"
V10	64	1"	14'-0"

Class X Concrete Cu Yds. 105.8
 Reinforcement Bars Lbs. 11,540
 12" Metal Shell Piles Lin. Ft. 2700
 Class A Exc. for Struc. Cu Yds. 120

STANDARD	COMPUTED <i>W. W. Miller</i>	EXAMINED <i>W. E. Hanson</i> 8-10 1954
	CHECKED <i>W. W. Miller</i>	DRAWN <i>W. W. Miller</i>
	CHECKED <i>W. W. Miller</i>	PASSED <i>W. E. Hanson</i>
SPECIAL	ASSEMBLED	APPROVED <i>R. L. ...</i>
	CHECKED	

FOR INFORMATION ONLY

CB Coombe-Bloxdorf P.C.
- CIVIL ENGINEERS -
- STRUCTURAL ENGINEERS -
- LAND SURVEYORS -
Design Firm License No. 184-002703