


STATE OF ILLINOIS
DEPARTMENT OF TRANSPORTATION

ROUTE NO.	SECTION	COUNTY	TOTAL SHEETS	SHEET NO.
312	64-IVBR	ST. CLAIR	259	154
SHEET NO. 149				
105 SHEETS				

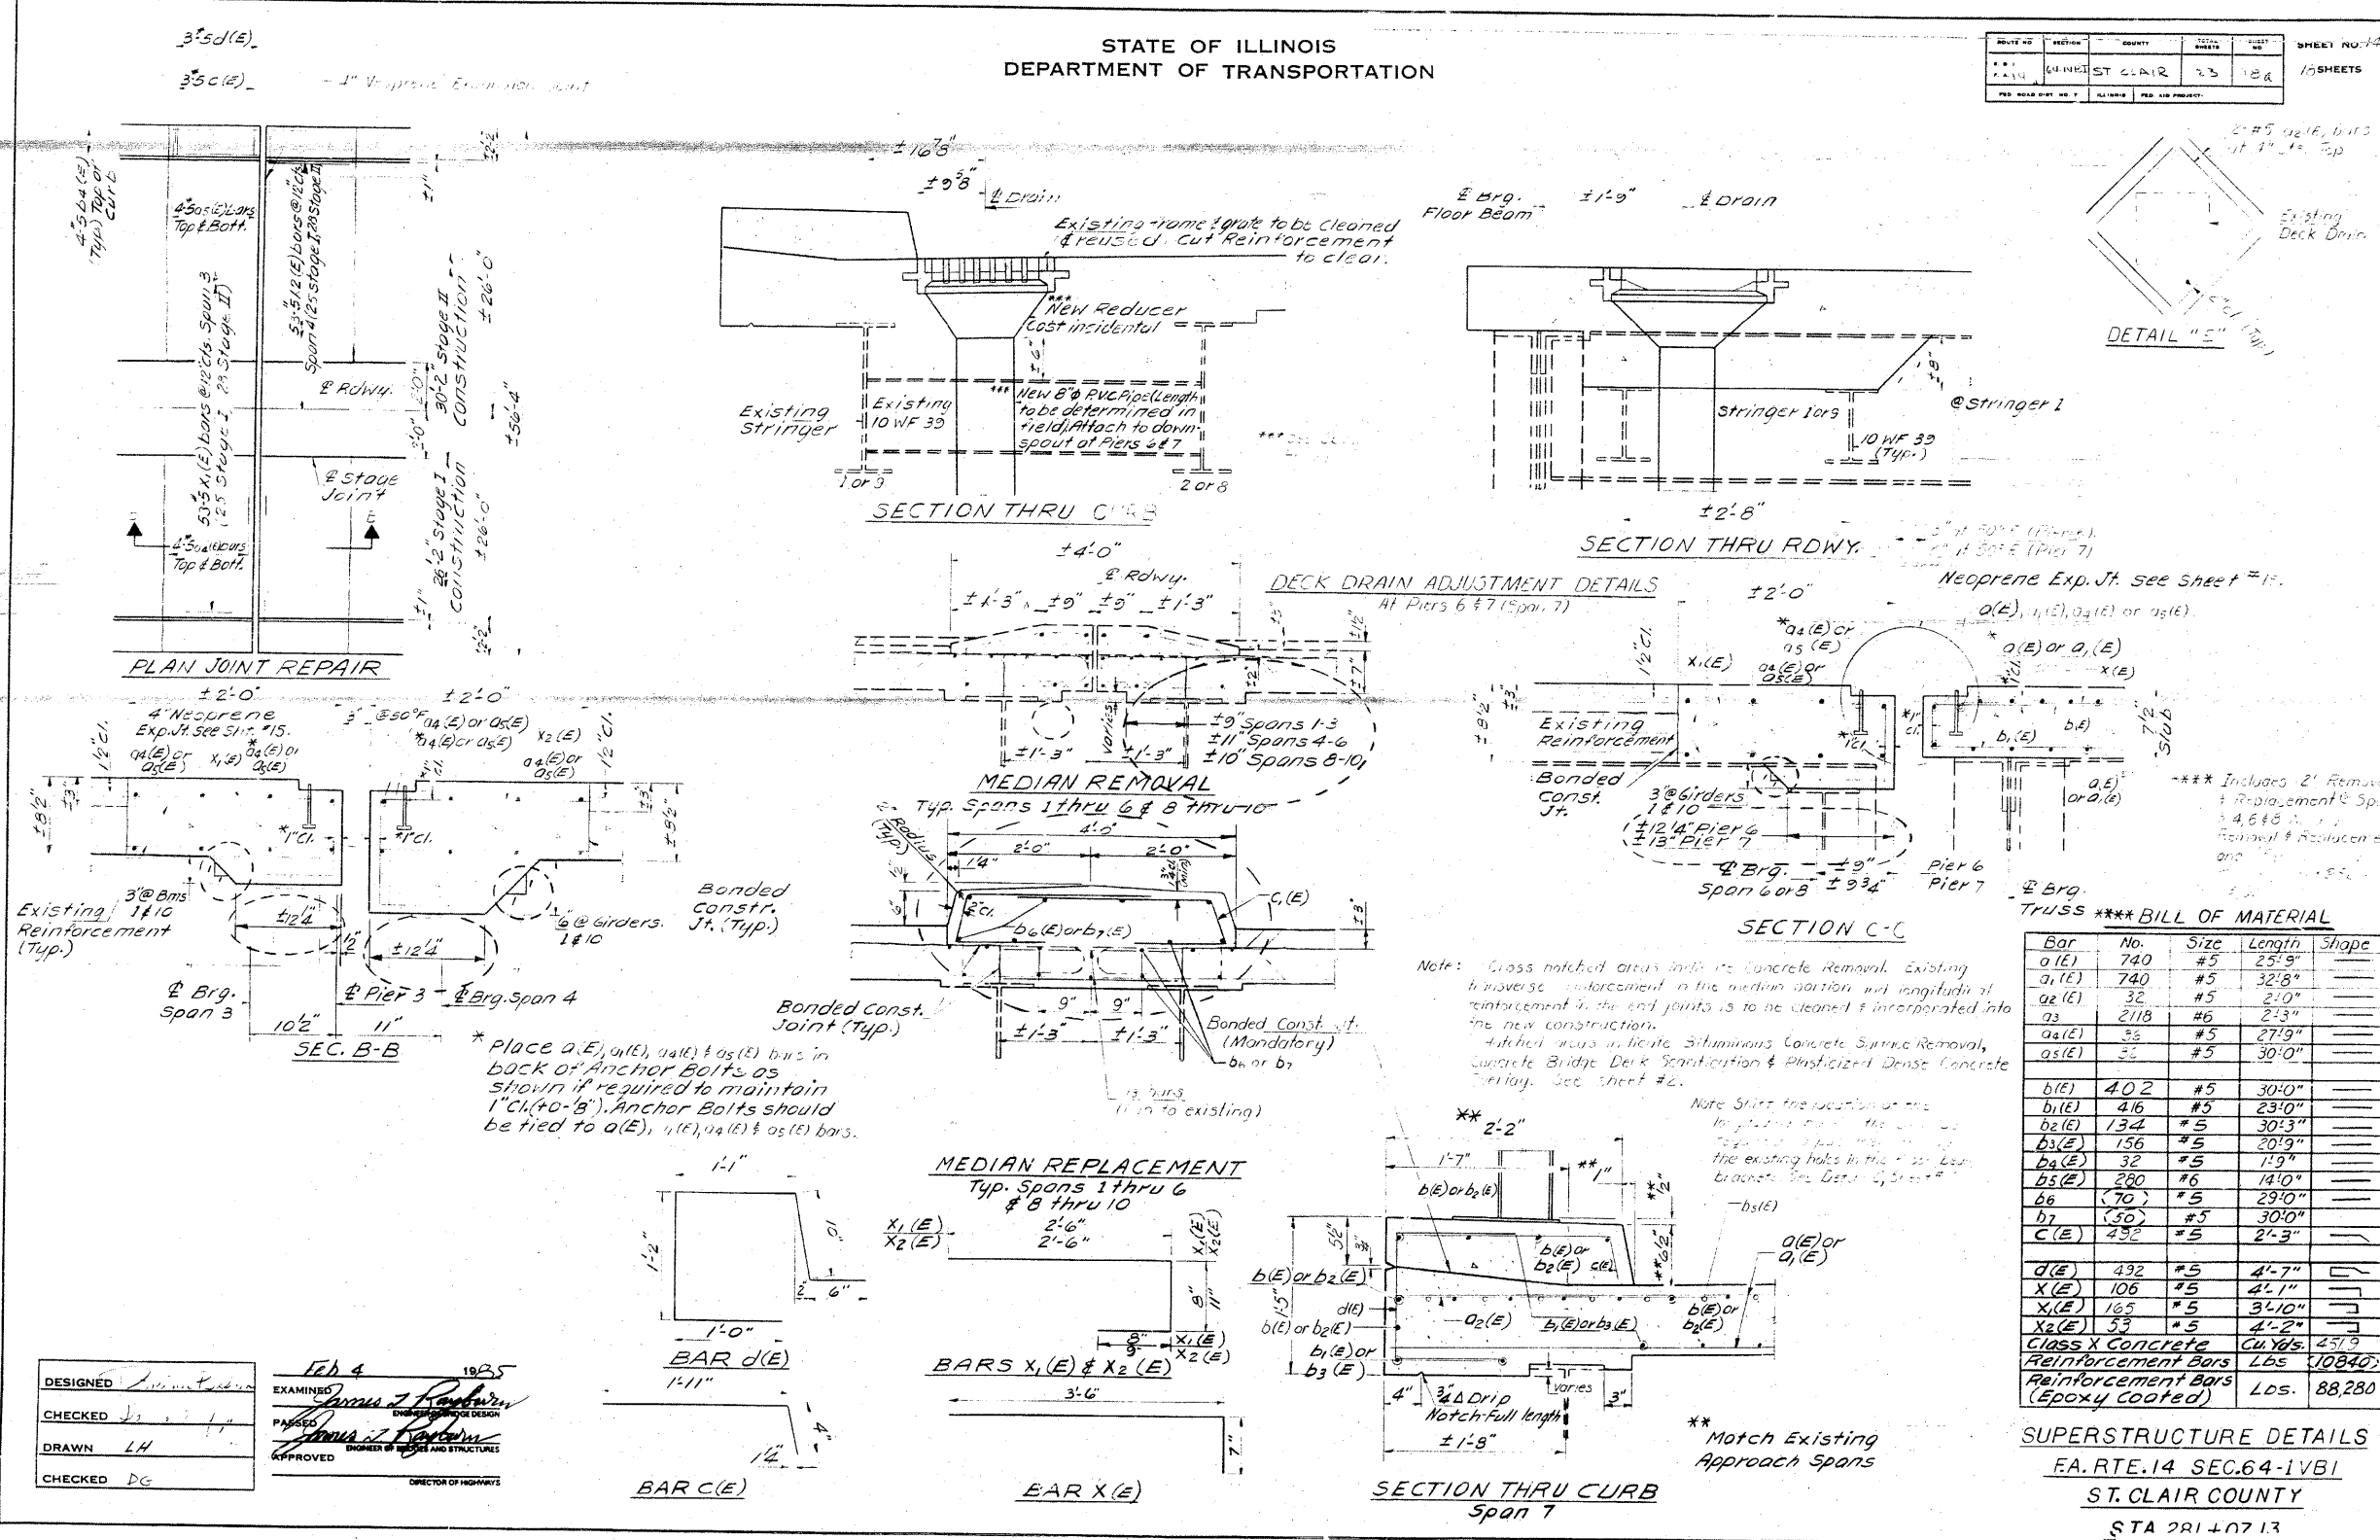

DESIGNED: [Signature]
CHECKED: [Signature]
DRAWN: LH
CHECKED: DG


EXAMINED: [Signature]
APPROVED: [Signature]
DIRECTOR OF HIGHWAYS

Feb 4 1985

*** BILL OF MATERIAL ***

Bar	No.	Size	Length	Shape
a1(E)	740	#5	25'-9"	
a1(E)	740	#5	32'-8"	
a2(E)	32	#5	2'-0"	
a3	2118	#6	2'-3"	
a4(E)	32	#5	27'-9"	
a5(E)	32	#5	30'-0"	
b1(E)	402	#5	30'-0"	
b1(E)	416	#5	23'-0"	
b2(E)	134	#5	30'-3"	
b3(E)	156	#5	20'-9"	
b4(E)	32	#5	1'-9"	
b5(E)	280	#6	14'-0"	
b6	70	#5	29'-0"	
b7	150	#5	30'-0"	
C(E)	492	#5	2'-3"	
d(E)	492	#5	4'-7"	
X(E)	106	#5	4'-7"	
X1(E)	165	#5	3'-10"	
X2(E)	53	#5	4'-2"	
Class X Concrete		Cu Yds.	451.9	
Reinforcement Bars		Lbs.	10840	
Reinforcement Bars (Epoxy Coated)		Lbs.	88280	

SUPERSTRUCTURE DETAILS
FA. RTE. 14 SEC. 64-1VBI
ST. CLAIR COUNTY
STA 281+07.13
AS

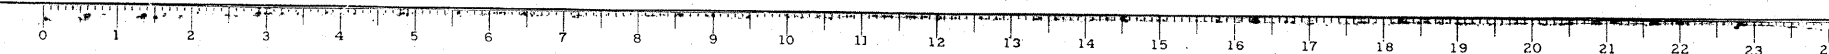

FOR INFORMATION ONLY

CB Coombe-Bloxdorf P.C.
- CIVIL ENGINEERS -
- STRUCTURAL ENGINEERS -
- LAND SURVEYORS -
Design Firm License No. 184-002703

FILE NAME = ...154-0876882-exist-bridge-repair-plans-24.dgn	USER NAME = CFC...	DESIGNED -	REVISED -	STATE OF ILLINOIS DEPARTMENT OF TRANSPORTATION	SN 082-0030 PLANS (REHABILITATION PLANS)	F.A.P. RTE. 312	SECTION 64-IVBR	COUNTY ST. CLAIR	TOTAL SHEETS 259	SHEET NO. 154	
PLOT SCALE = 40.000000' / IN.	PLOT DATE = 8/5/2018	DRAWN -	REVISED -		SCALE:	SHEET NO. OF SHEETS STA. TO STA.	ILLINOIS FED. AID PROJECT				
DATE - / /	DATE - / /	CHECKED -	REVISED -								