


DATE	
BY	
DESIGNED	
PLOTTED	
TEMPLATE	
AREAS	
CHECKED	
FINAL SURVEY	
NOTE BOOK	
NO.	

DATE	
BY	
DESIGNED	
PLOTTED	
TEMPLATE	
AREAS	
CHECKED	
ORIGINAL SURVEY	
NOTE BOOK	
NO.	

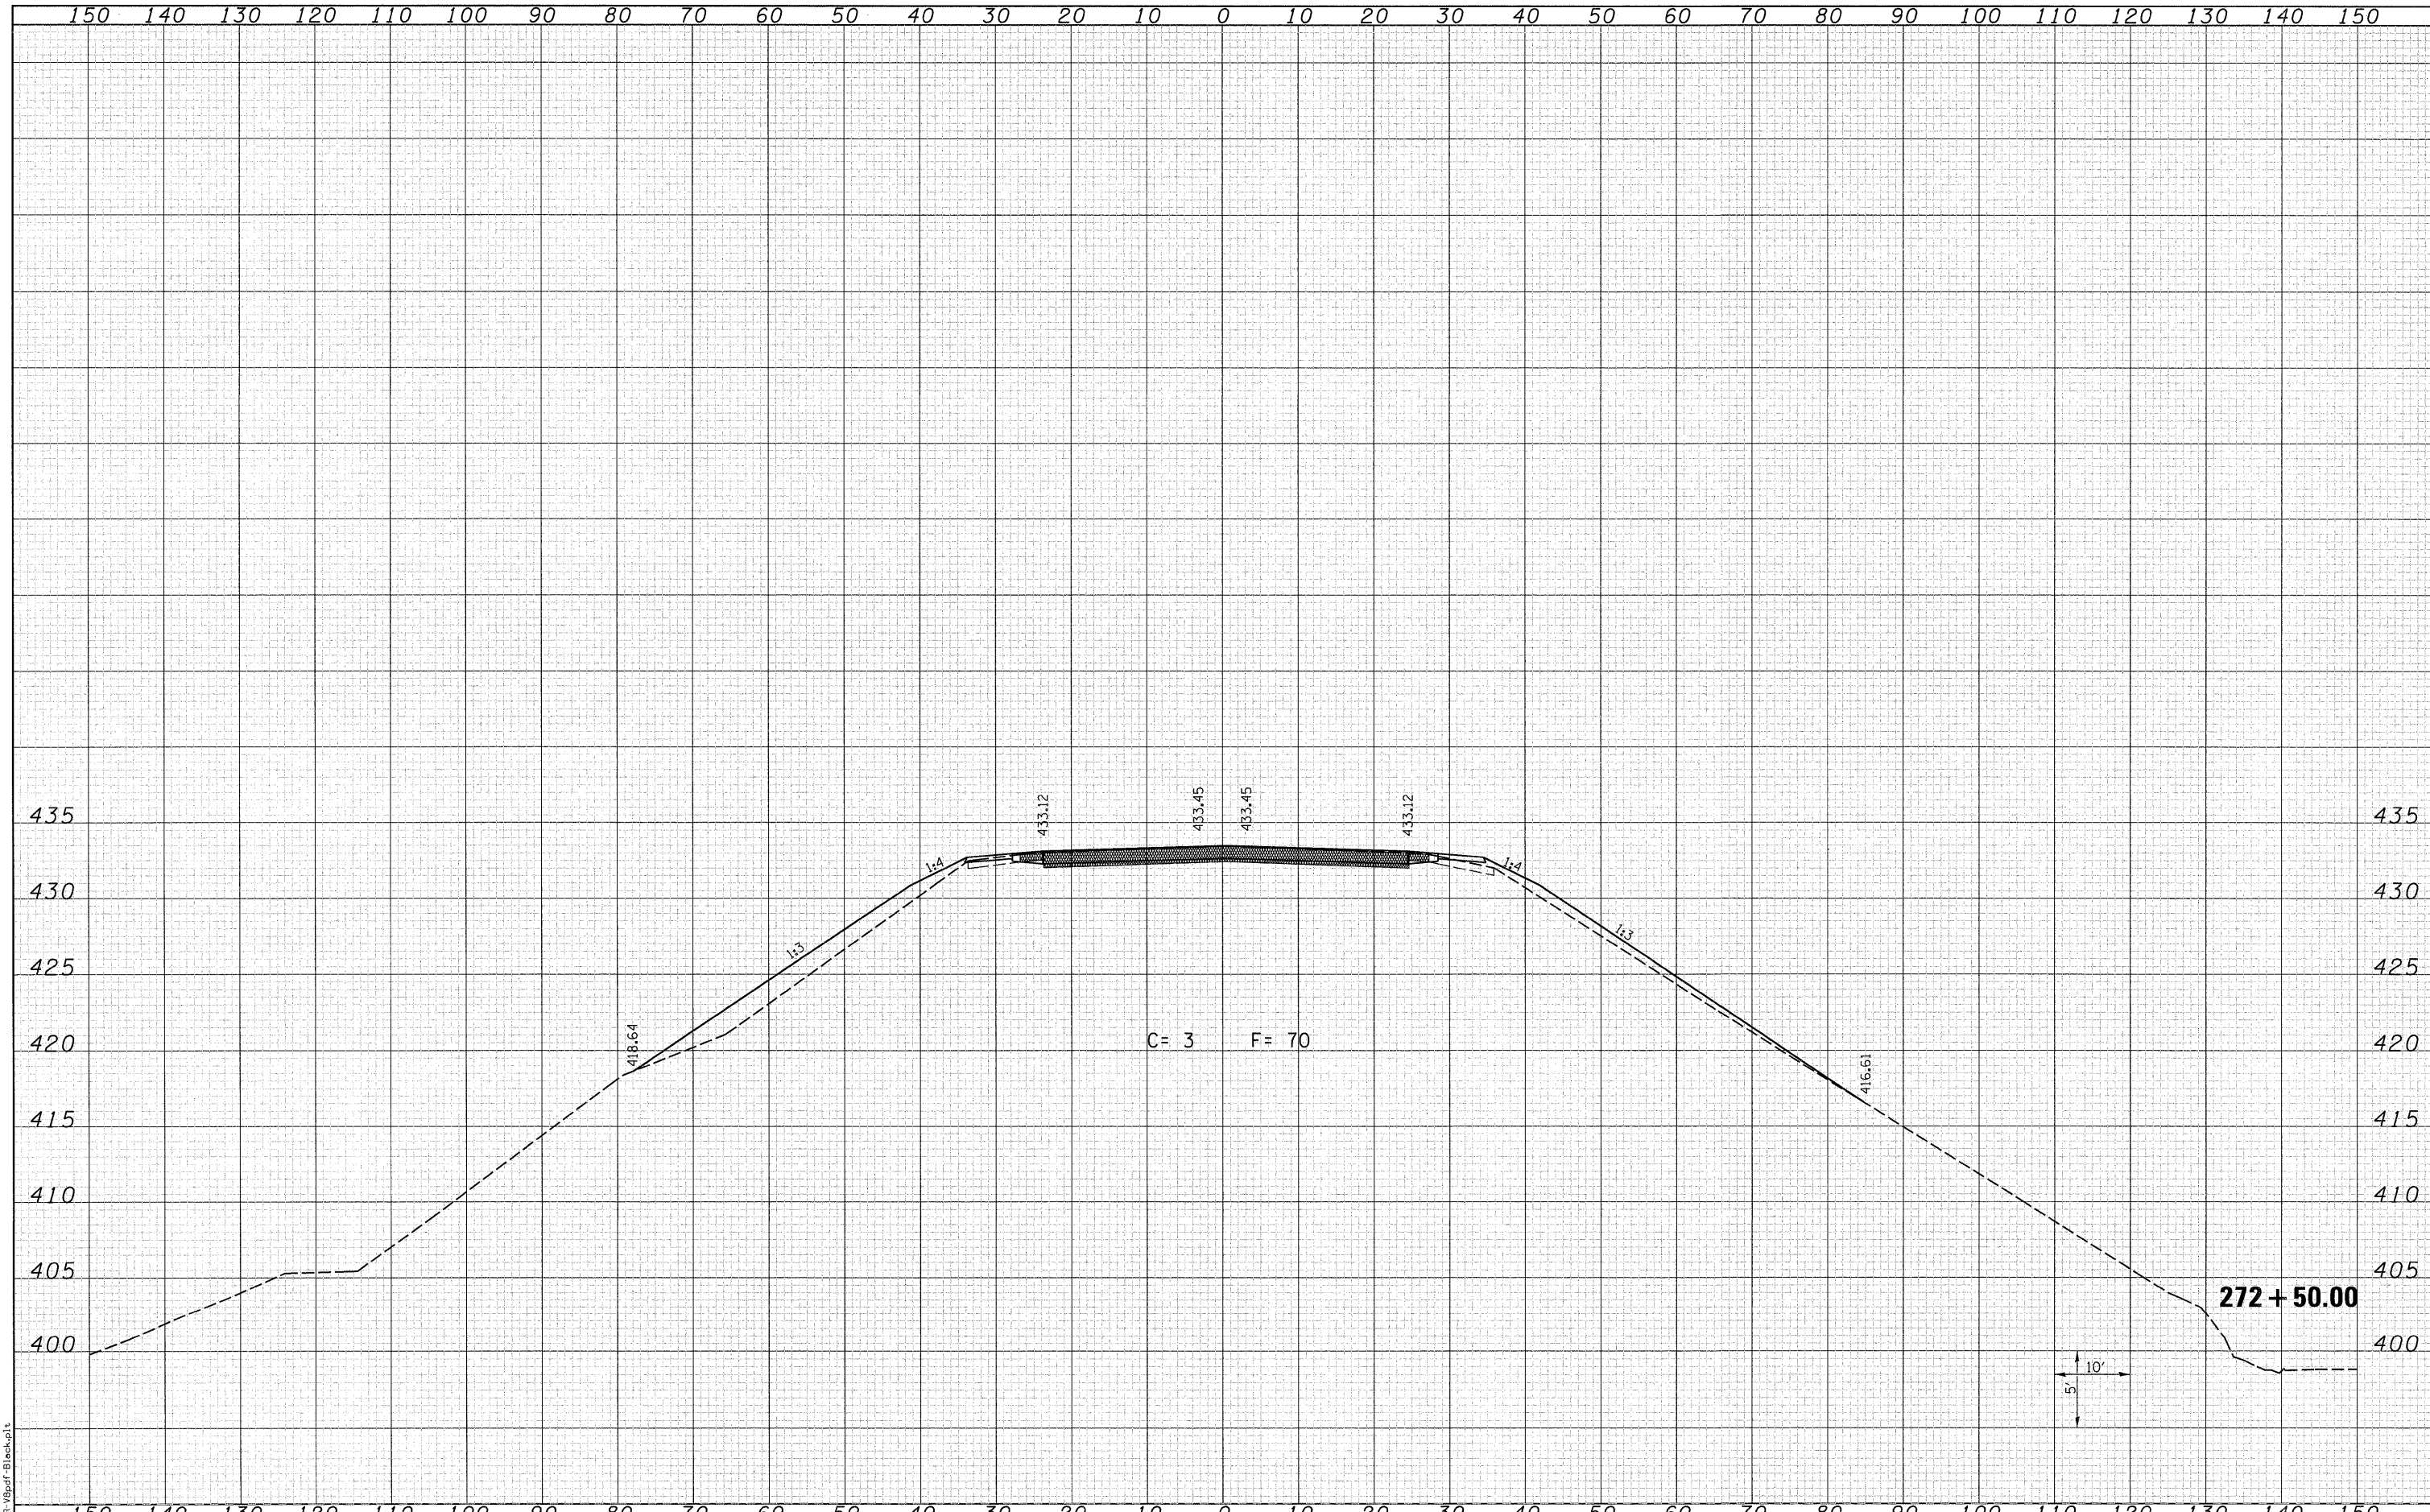

LAST SAVED = 8/17/2010
 PEN TABLE = VB-Hat.f-b1
 PLOT DRIVER = TR-VBprf-B1ack.plt

FILE NAME =
 \\07078\cad\1\plans\099-0876882-XSSht-IL3.dwg

USER NAME = bariechmann
 PLOT SCALE = 10.0005' / IN.
 PLOT DATE = 8/9/2010 10:22:08 AM

DESIGNED -
 DRAWN -
 CHECKED -
 DATE -

REVISED -
 REVISED -
 REVISED -
 REVISED -

STATE OF ILLINOIS
 DEPARTMENT OF TRANSPORTATION



IL 3 CROSS SECTIONS

SCALE: 1"=10'H ±5'V

SHEET NO. 3 OF 25 SHEETS

STA. 272+50.00 TO STA. 272+50.00

F.A.P. RTE.	SECTION	COUNTY	TOTAL SHEETS	SHEET NO.
312	64-IVBR	ST. CLAIR	259	231
			CONTRACT NO. 76882	
ILLINOIS FED. AID PROJECT				