


DATE	
BY	
SURVEYED	
PLOTTED	
TEMPLATE	
AREAS	
CHECKED	
NO.	

DATE	
BY	
SURVEYED	
PLOTTED	
TEMPLATE	
AREAS	
CHECKED	
NO.	

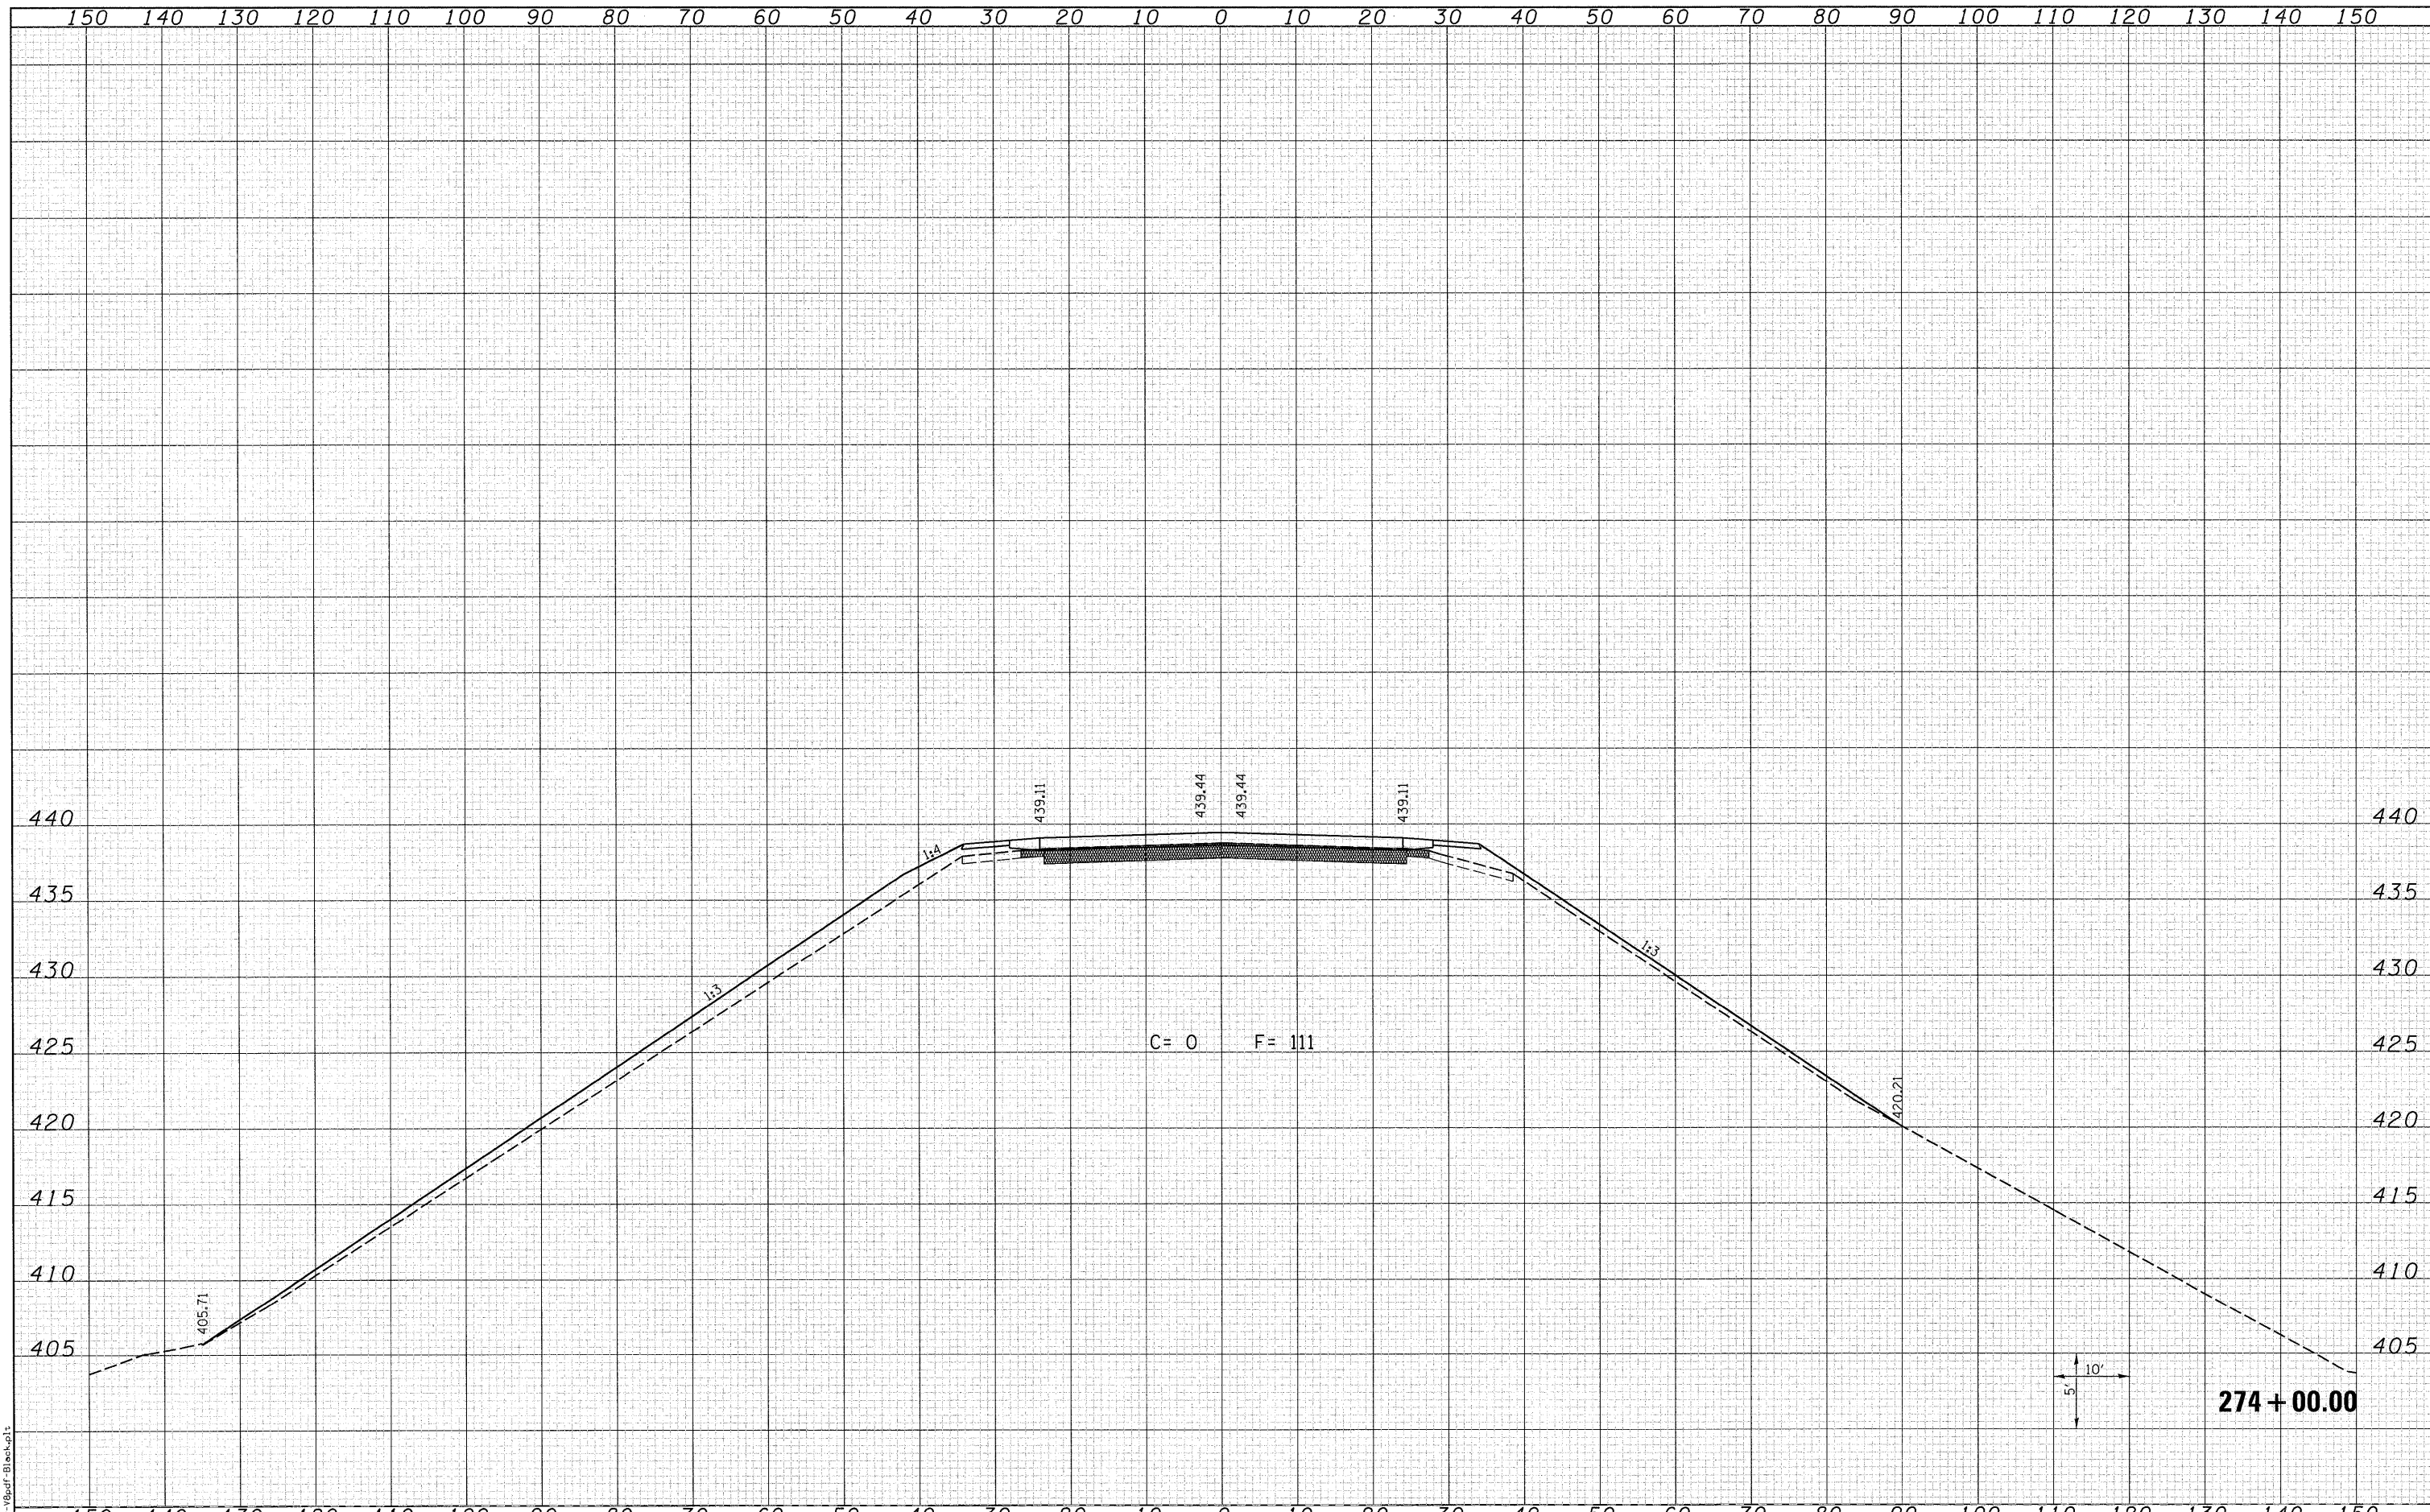

LAST SAVED = 8/4/2010  
 PEN TABLE = 98-Hair.tbl  
 PLOT DRIVER = TR-08pdf-Block.plt

FILE NAME =	USER NAME = berrechmann	DESIGNED -	REVISED -	<b>STATE OF ILLINOIS</b> <b>DEPARTMENT OF TRANSPORTATION</b>		<b>IL 3 CROSS SECTIONS</b>		F.A.P. RTE.	SECTION	COUNTY	TOTAL SHEETS	SHEET NO.
1:\07070\cad\1\plans\099-0876882-X55ht-IL3.dwg	PLOT SCALE = 10.0005' / IN.	DRAWN -	REVISED -					312	64-1VBR	ST. CLAIR	259	234
PLOT DATE = 8/9/2010 10:22:11 AM	CHECKED -	REVISED -	SCALE: 1=10'H -5'V					SHEET NO. 6 OF 25 SHEETS	STA. 274+00.00 TO STA. 274+00.00	CONTRACT NO. 76882		ILLINOIS FED. AID PROJECT
	DATE -	REVISED -										