


DATE	
BY	
DESIGNED	
DRAWN	
CHECKED	
DATE	
REVISIONS	
NO.	

DATE	
BY	
DESIGNED	
DRAWN	
CHECKED	
DATE	
REVISIONS	
NO.	

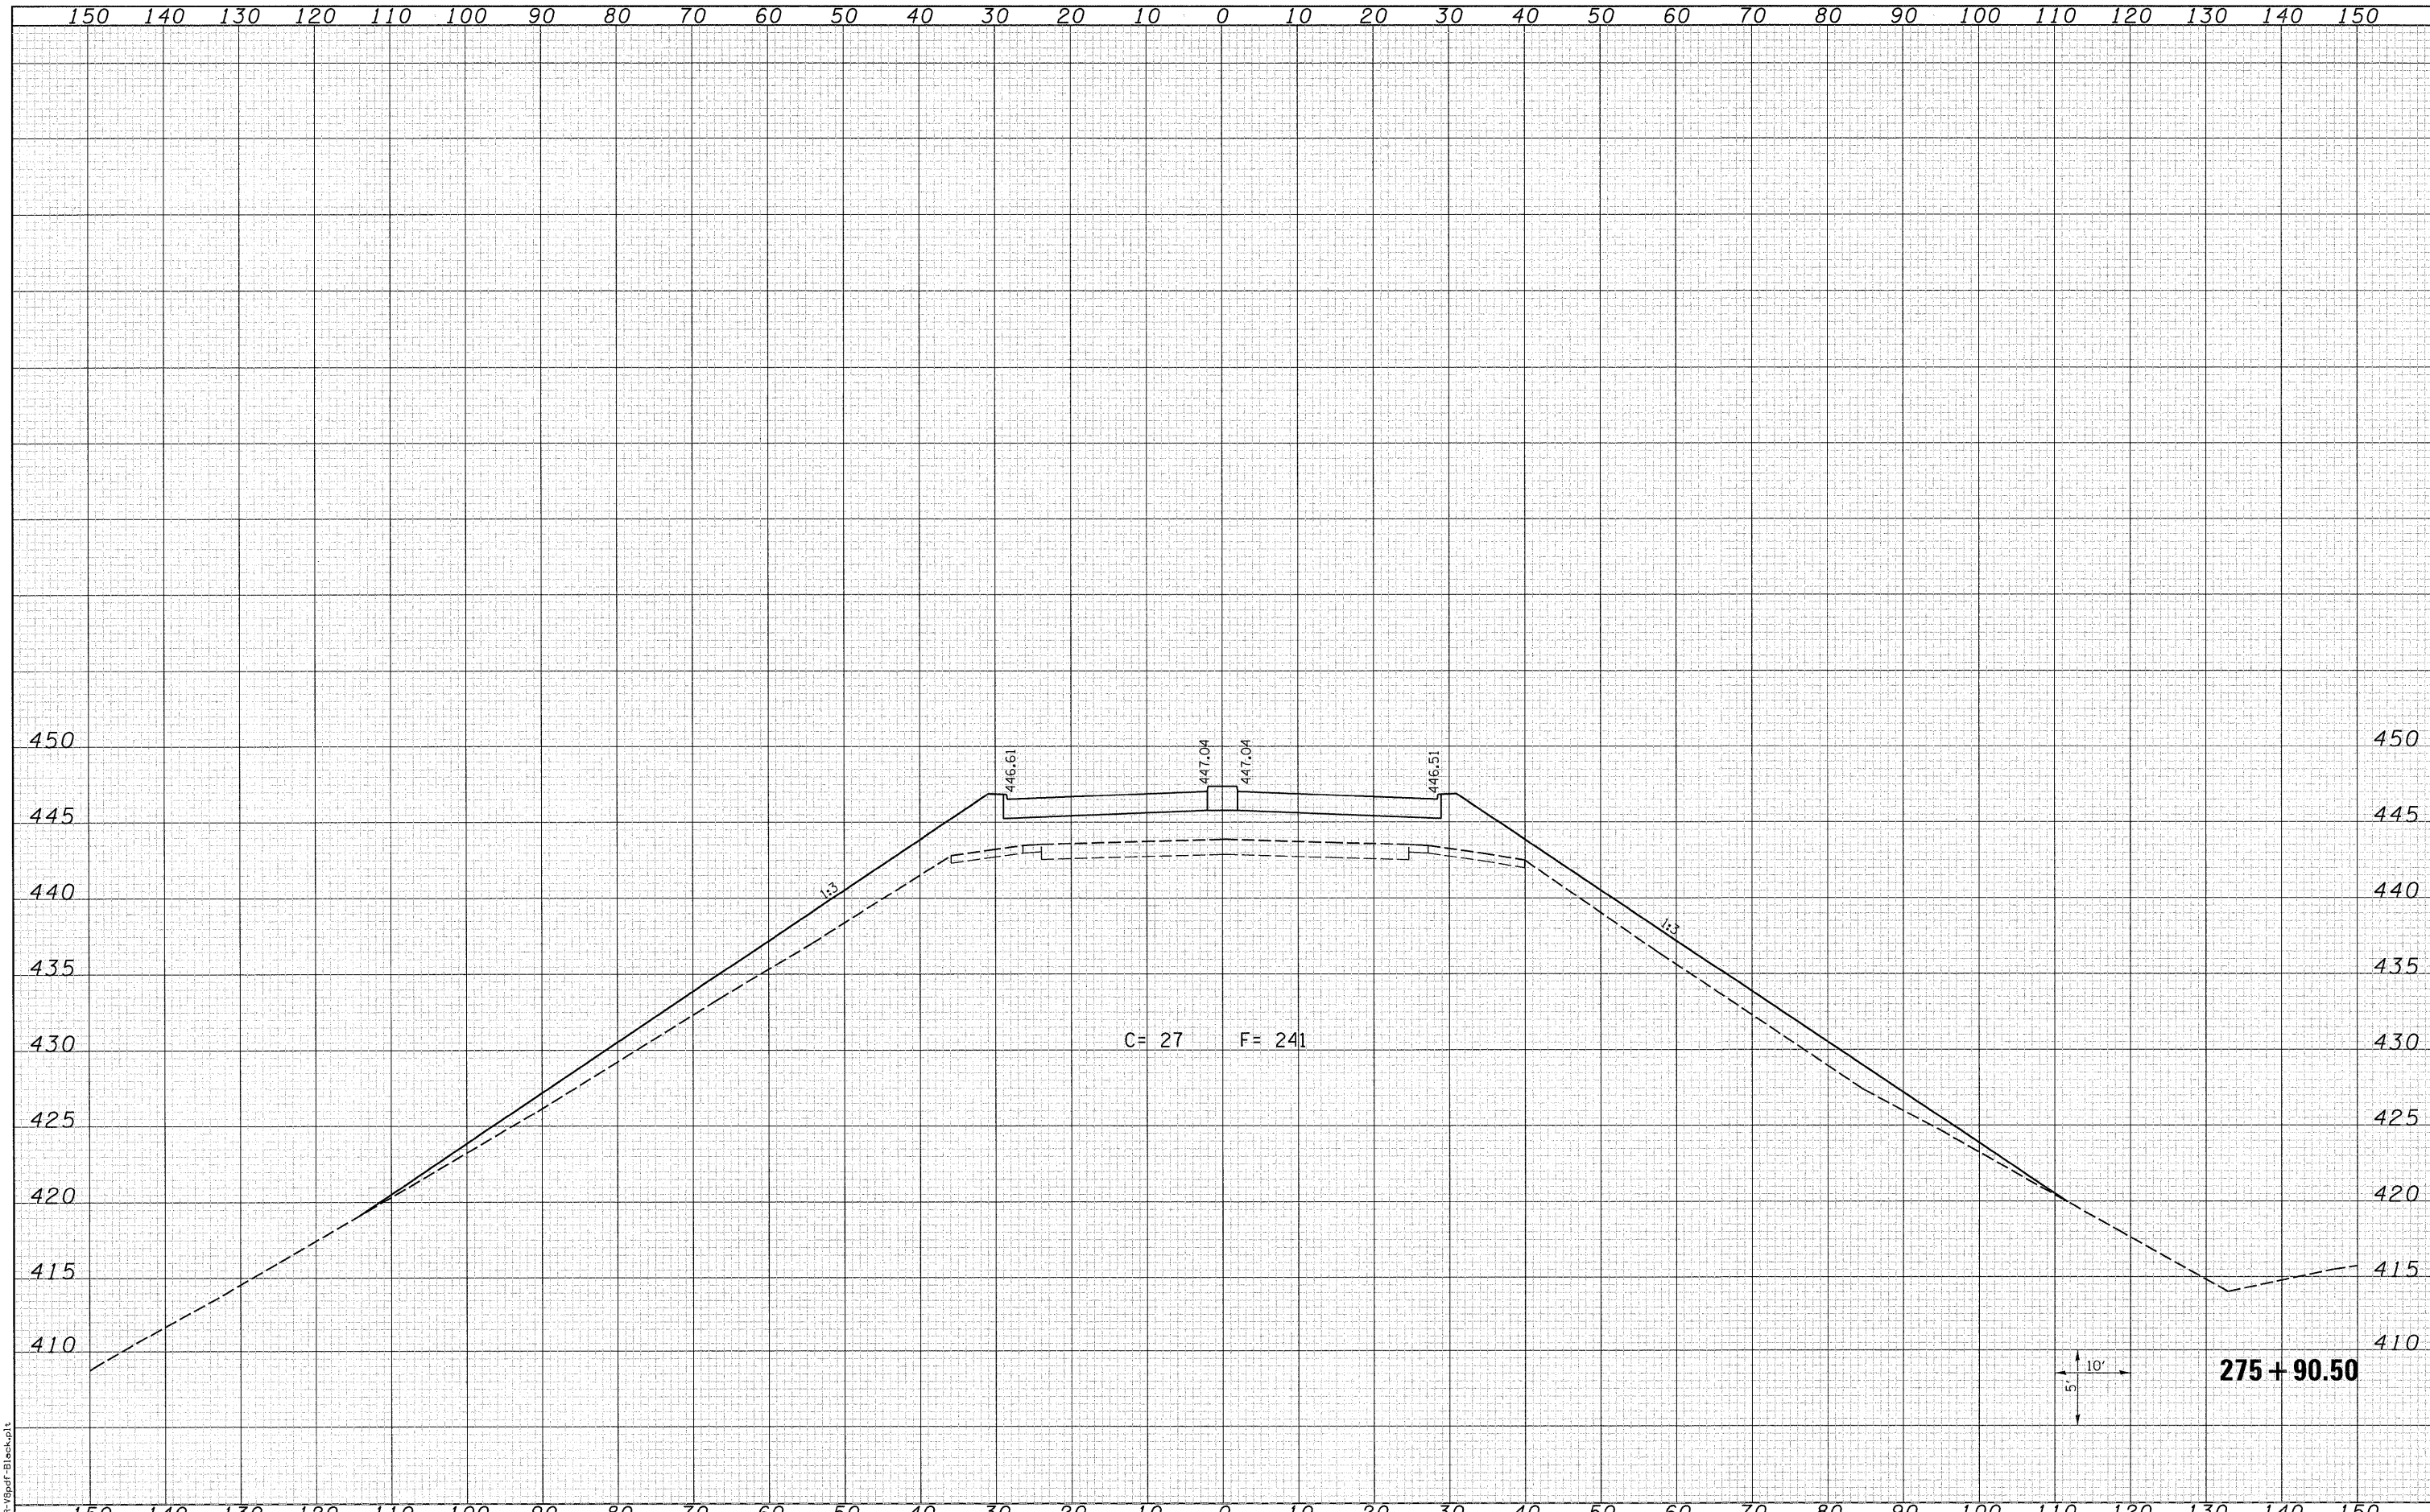

LAST SAVED = 8/17/2010
 PEN TABLE = V8-Hof-1.cb1
 PLOT DRIVER = TR-V8pdr-Block.plt

FILE NAME =	it:\07078\cad\t\plans\099-0876882-XSSht-IL3.dgn
USER NAME =	berrechmann
DESIGNED -	
DRAWN -	
CHECKED -	
DATE -	
PLOT SCALE =	10.0005' / IN.
PLOT DATE =	8/9/2010 10:22:14 AM

DESIGNED -	
DRAWN -	
CHECKED -	
DATE -	
REVISIONS	
NO.	

DESIGNED -	
DRAWN -	
CHECKED -	
DATE -	
REVISIONS	
NO.	

**STATE OF ILLINOIS
 DEPARTMENT OF TRANSPORTATION**



IL 3 CROSS SECTIONS

SCALE: 1"=10'H ±5'V SHEET NO. 10 OF 25 SHEETS STA. 275+90.50 TO STA. 275+90.50

F.A.P. RTE.	SECTION	COUNTY	TOTAL SHEETS	SHEET NO.
312	64-IVBR	ST. CLAIR	259	238
CONTRACT NO. 76882			ILLINOIS FED. AID PROJECT	