


DATE	
BY	
FINAL SURVEY	
SURVEYED	
PLOTTED	
TEMPLATE	
AREAS	
CHECKED	
NO.	

DATE	
BY	
ORIGINAL SURVEY	
SURVEYED	
PLOTTED	
TEMPLATE	
AREAS	
CHECKED	
NO.	

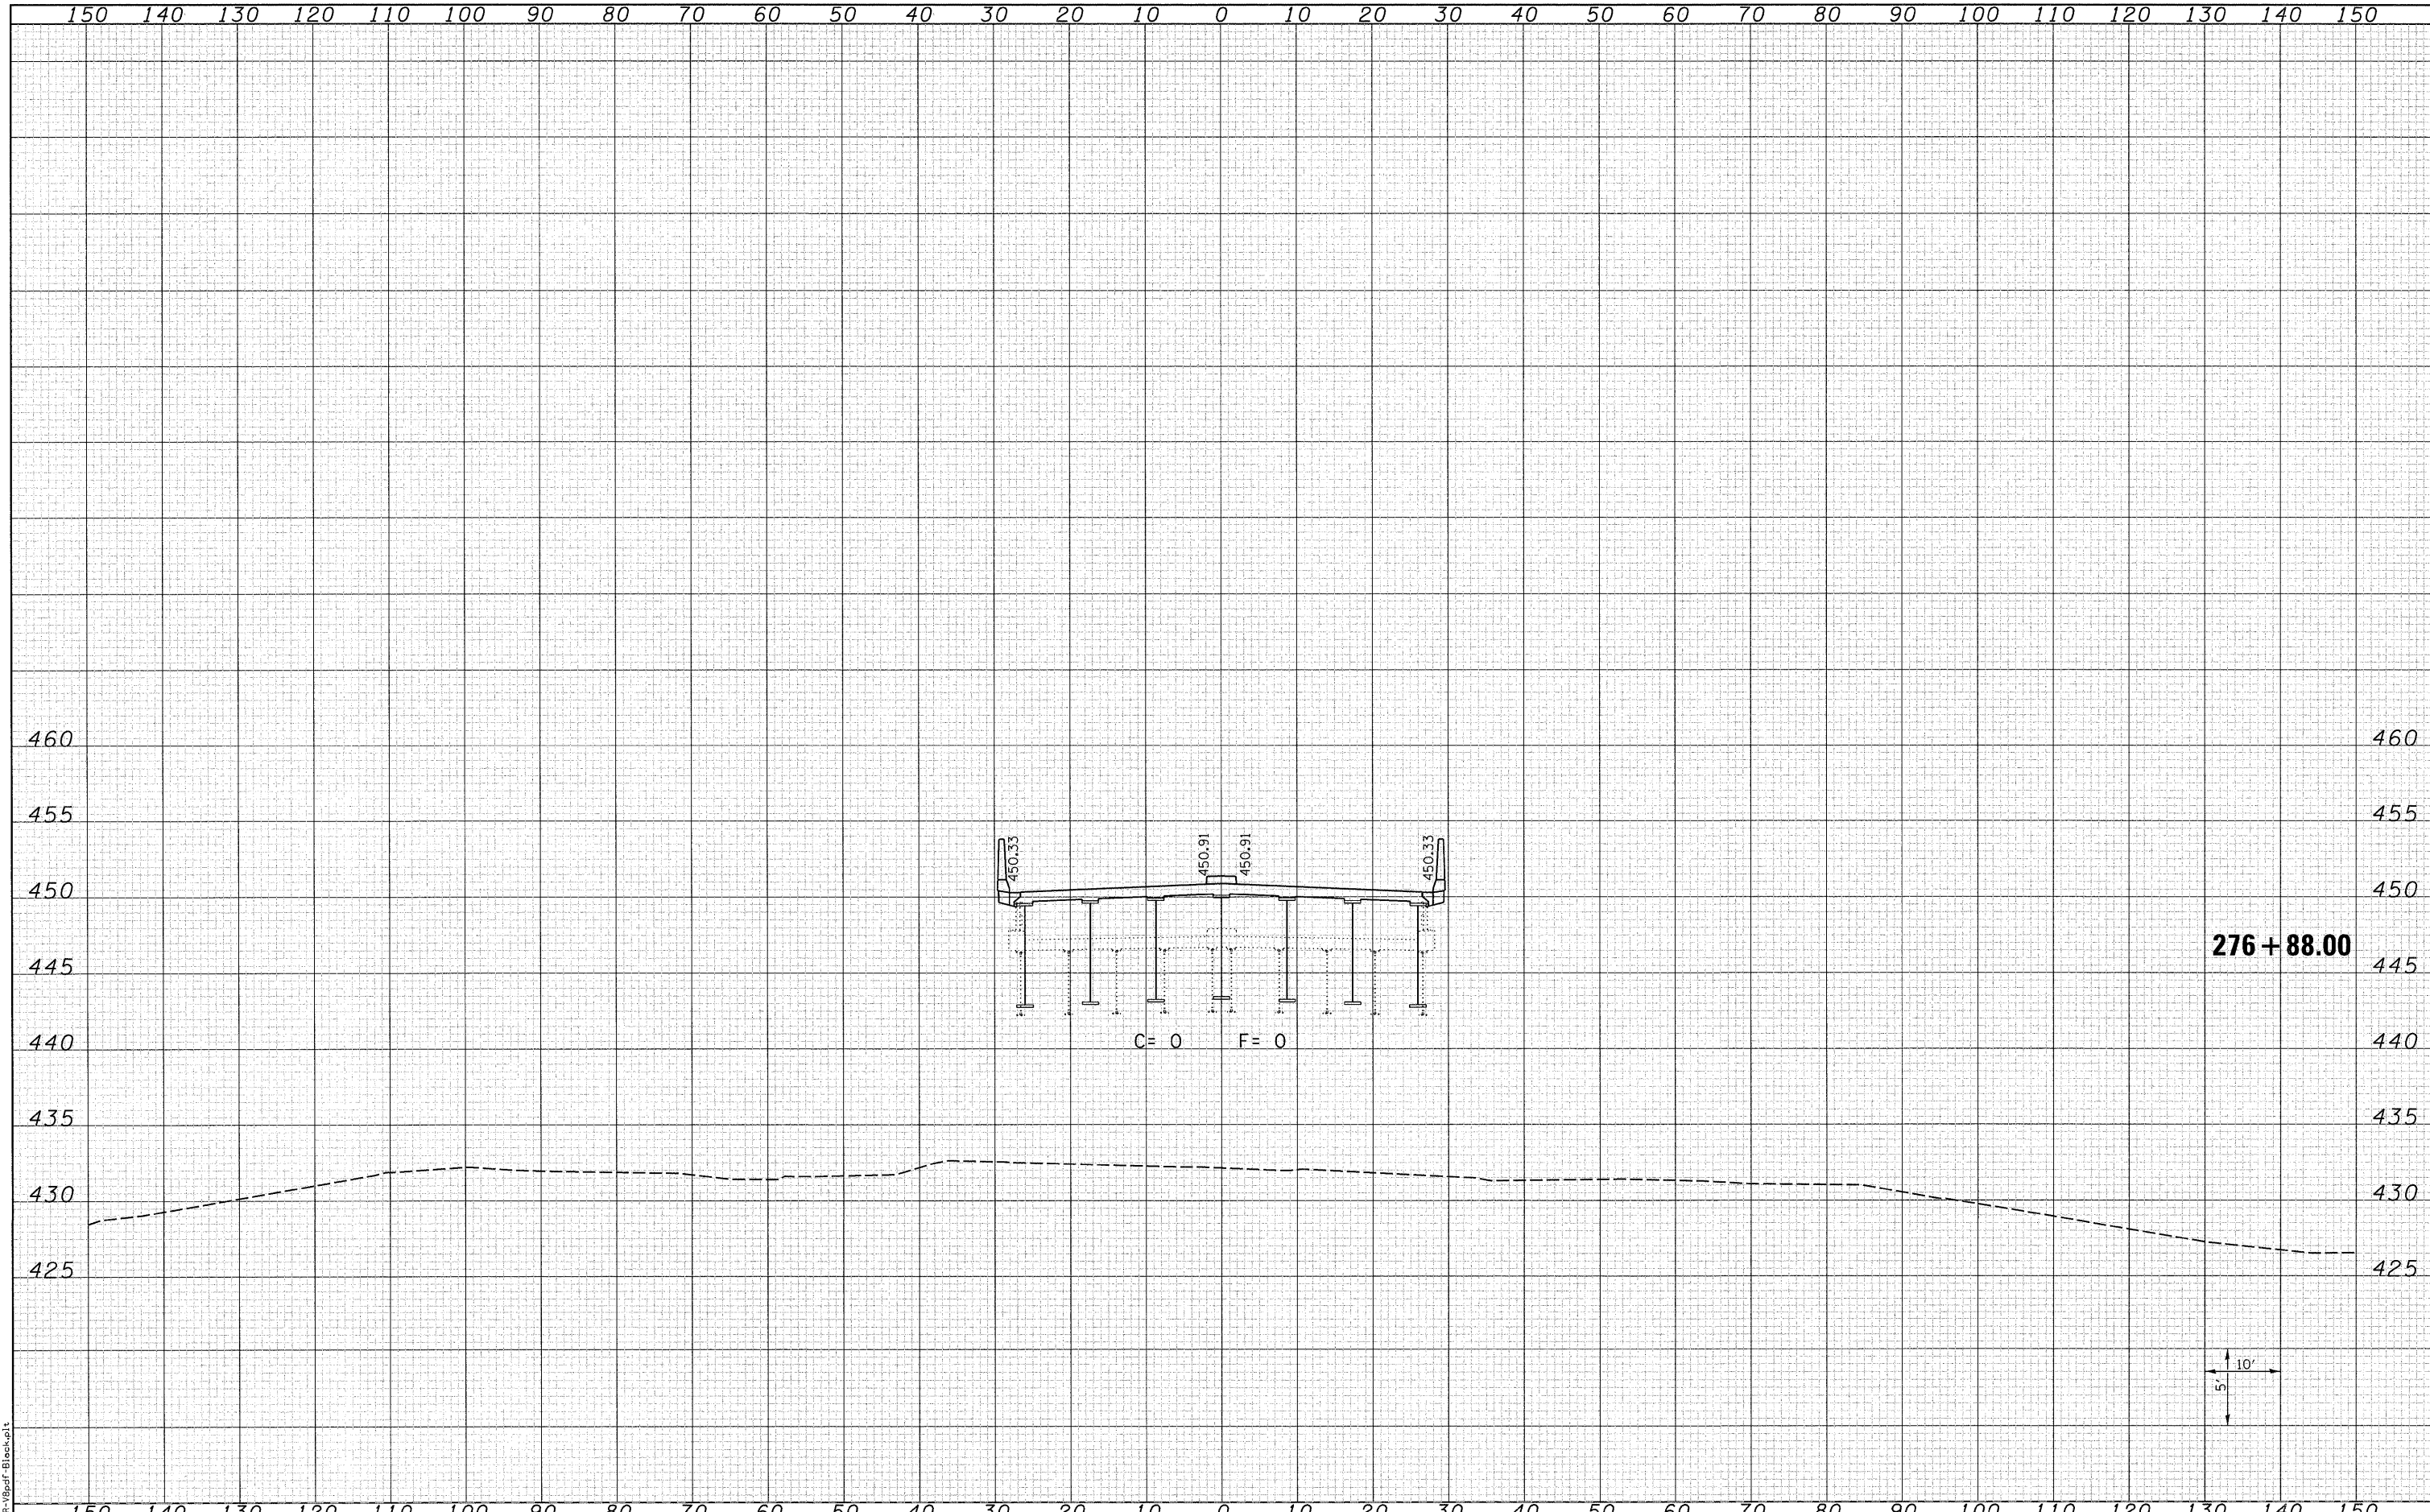

LAST SAVED = 8/4/2010  
 PEN TABLE = VB-Hot.tbl  
 PLOT DRIVER = TR-09pdf-Black.plt

FILE NAME =  
 h:\07078\cad\t\plans\099-D876882-XSht-IL3.dwg

USER NAME = beriechmann  
 PLOT SCALE = 10.0005' / IN.  
 PLOT DATE = 8/9/2010 10:22:17 AM

DESIGNED -  
 DRAWN -  
 CHECKED -  
 DATE -

REVISED -  
 REVISED -  
 REVISED -  
 REVISED -

**STATE OF ILLINOIS  
 DEPARTMENT OF TRANSPORTATION**

**HORNER &  
 SHIFRIN, INC**  
 ENGINEERS

**IL 3 CROSS SECTIONS**

SCALE: 1=10'H =5'V SHEET NO. 13 OF 25 SHEETS STA. 276+88.00 TO STA. 276+88.00

F.A.P. RTE.	SECTION	COUNTY	TOTAL SHEETS	SHEET NO.
312	64-1VBR	ST. CLAIR	259	241
				CONTRACT NO. 76882
ILLINOIS FED. AID PROJECT				