


DATE	
BY	
SURVEYED	
PLOTTED	
TEMPLATE	
AREAS	
CHECKED	
FINAL SURVEY	
NOTE BOOK	
NO.	

DATE	
BY	
SURVEYED	
PLOTTED	
TEMPLATE	
AREAS	
CHECKED	
ORIGINAL SURVEY	
NOTE BOOK	
NO.	

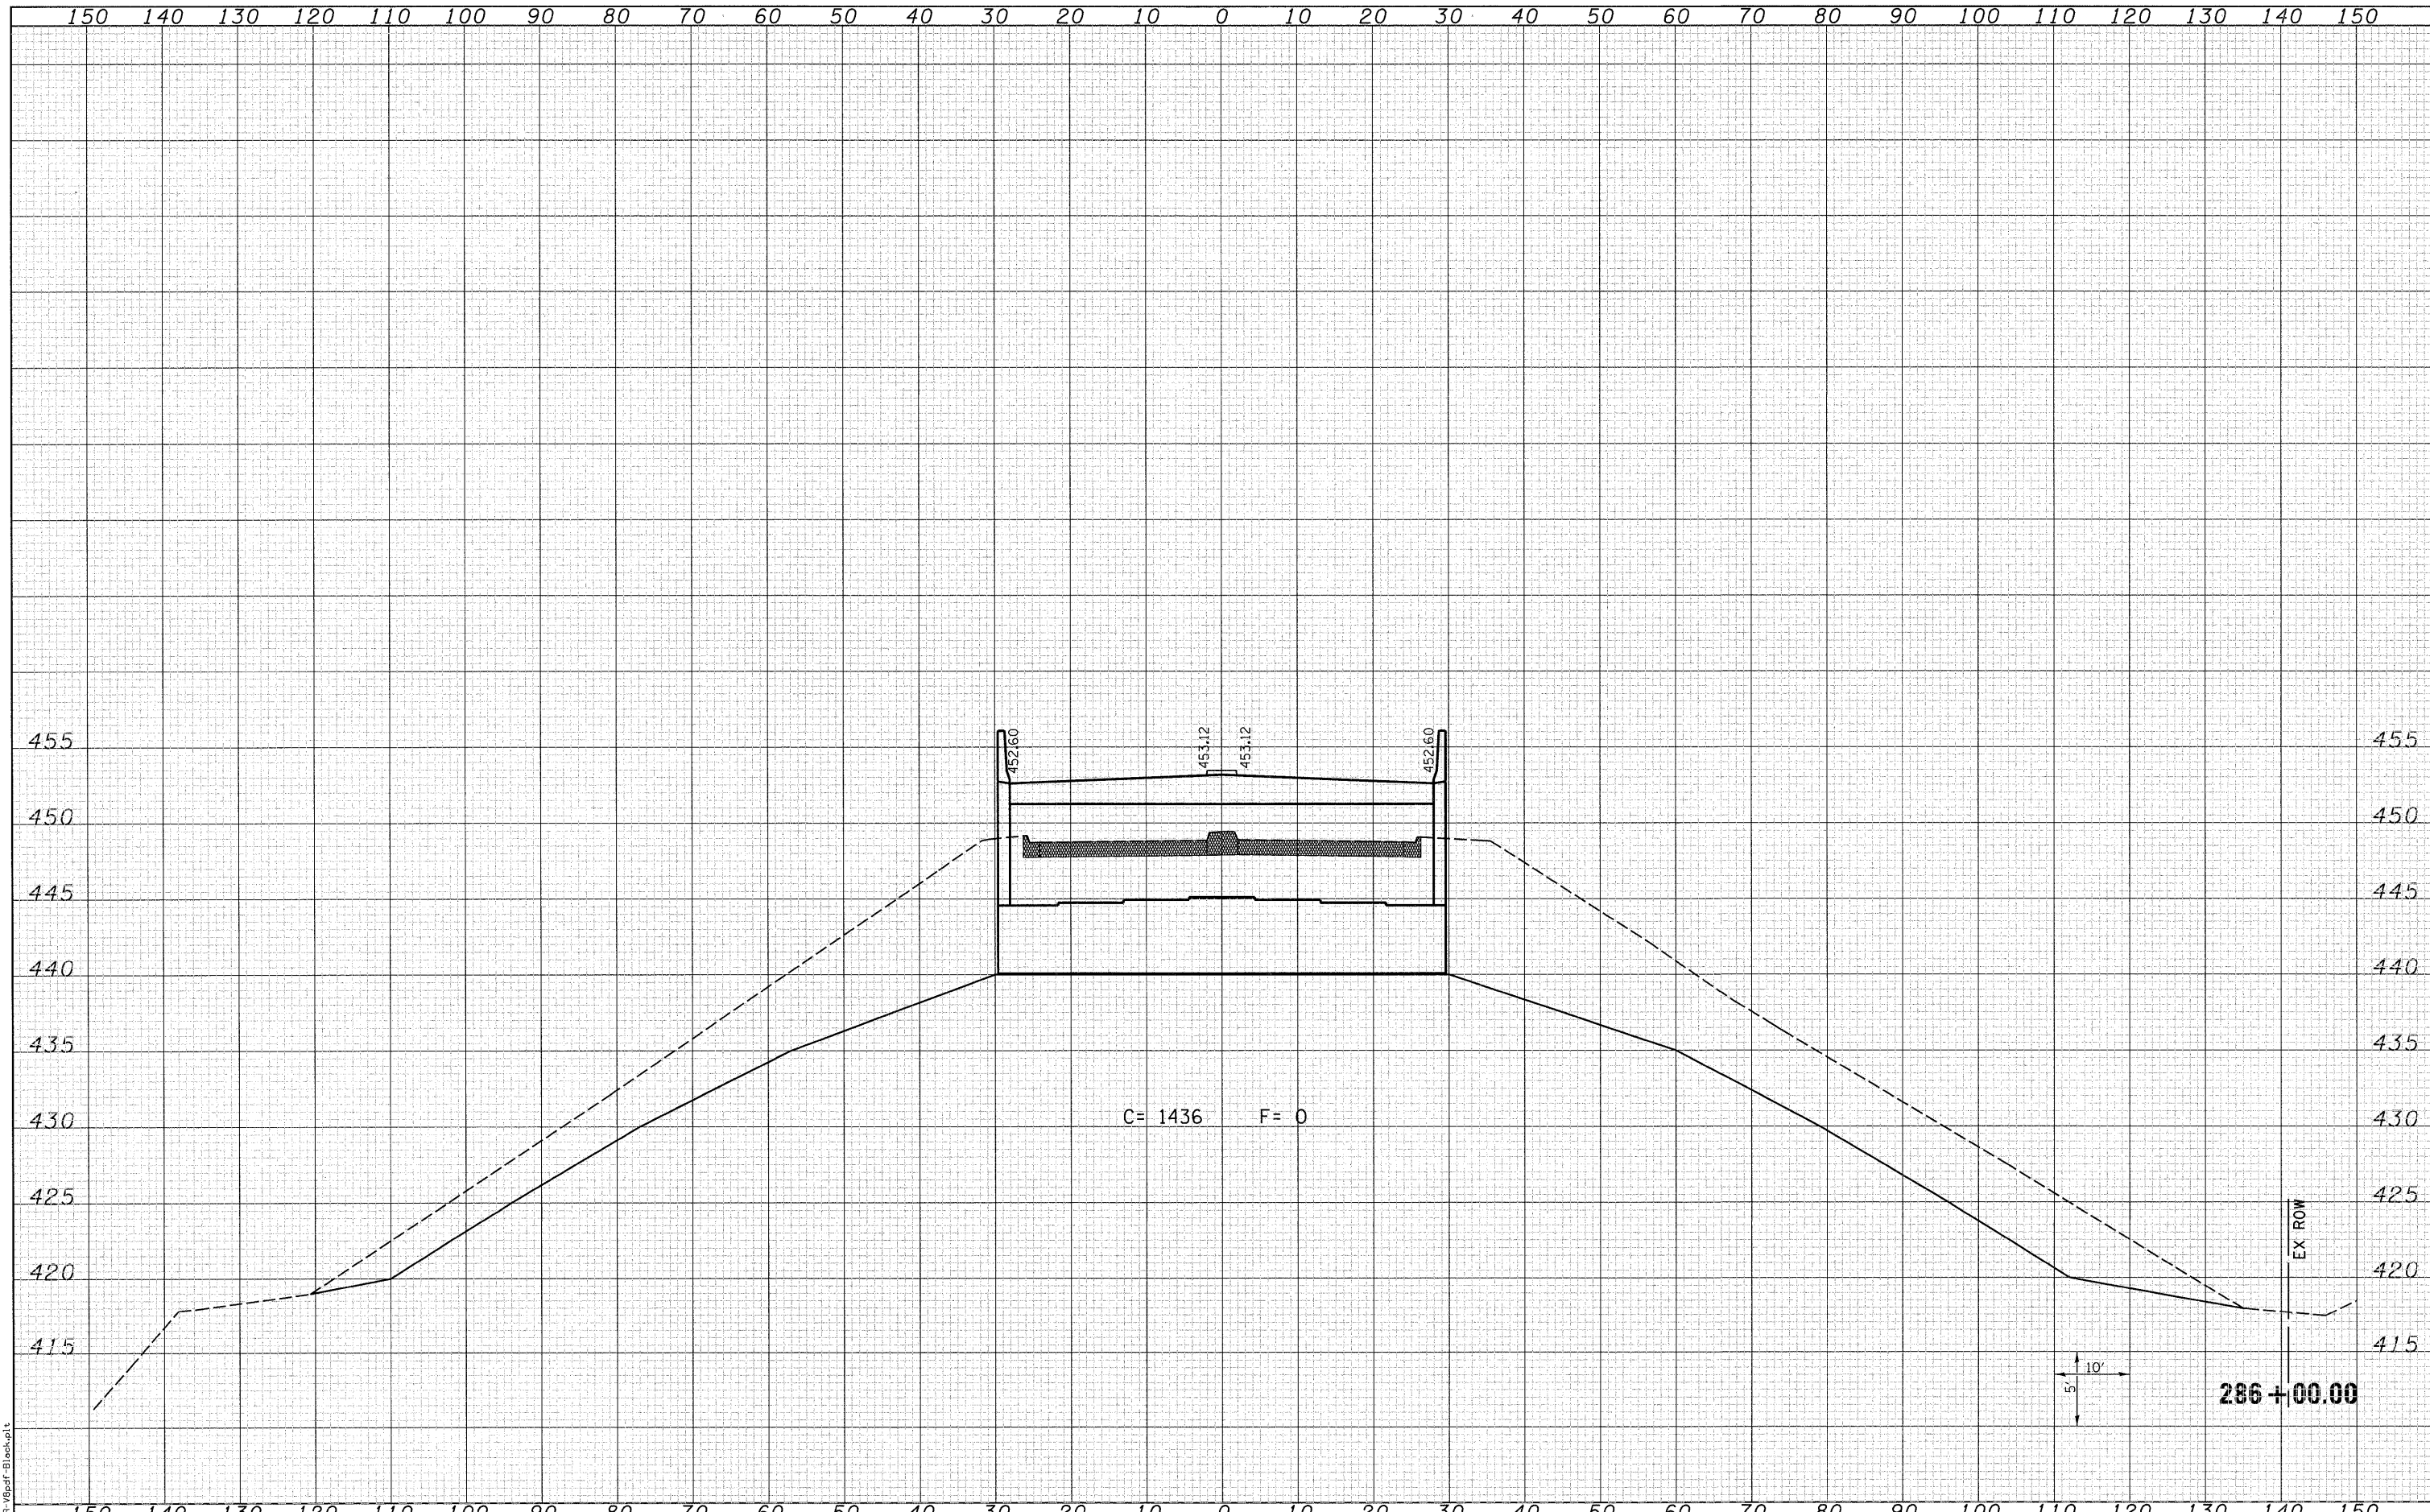

LAST SAVED = 8/17/2010
 PEN TABLE = VB-Hotf.tbl
 PLOT DRIVER = TR-VBpof-Block.plt

FILE NAME =	USER NAME = beriechmann
:\07078\cad\st\plans\099-0876882-XSht-IL3.dwg	
PLOT SCALE = 10.0005' / IN.	CHECKED -
PLOT DATE = 8/9/2010 10:22:22 AM	DATE -

DESIGNED -	REVISED -
DRAWN -	REVISED -
CHECKED -	REVISED -
DATE -	REVISED -

STATE OF ILLINOIS
 DEPARTMENT OF TRANSPORTATION



IL 3 CROSS SECTIONS

SCALE: 1=10'H -5'V SHEET NO. 17 OF 25 SHEETS STA. 286+00.00 TO STA. 286+00.00

F.A.P. RTE.	SECTION	COUNTY	TOTAL SHEETS	SHEET NO.
312	64-IVBR	ST. CLAIR	259	245
CONTRACT NO. 76882			ILLINOIS FED. AID PROJECT	