



DATE	
BY	
STARTED	
PLOTTED	
TEMPLATE	
AREAS	
CHECKED	
FINAL SURVEY	
NOTE BOOK	
NO.	

DATE	
BY	
ORIGINAL SURVEY	
NOTE BOOK	
NO.	
STARTED	
PLOTTED	
TEMPLATE	
AREAS	
CHECKED	

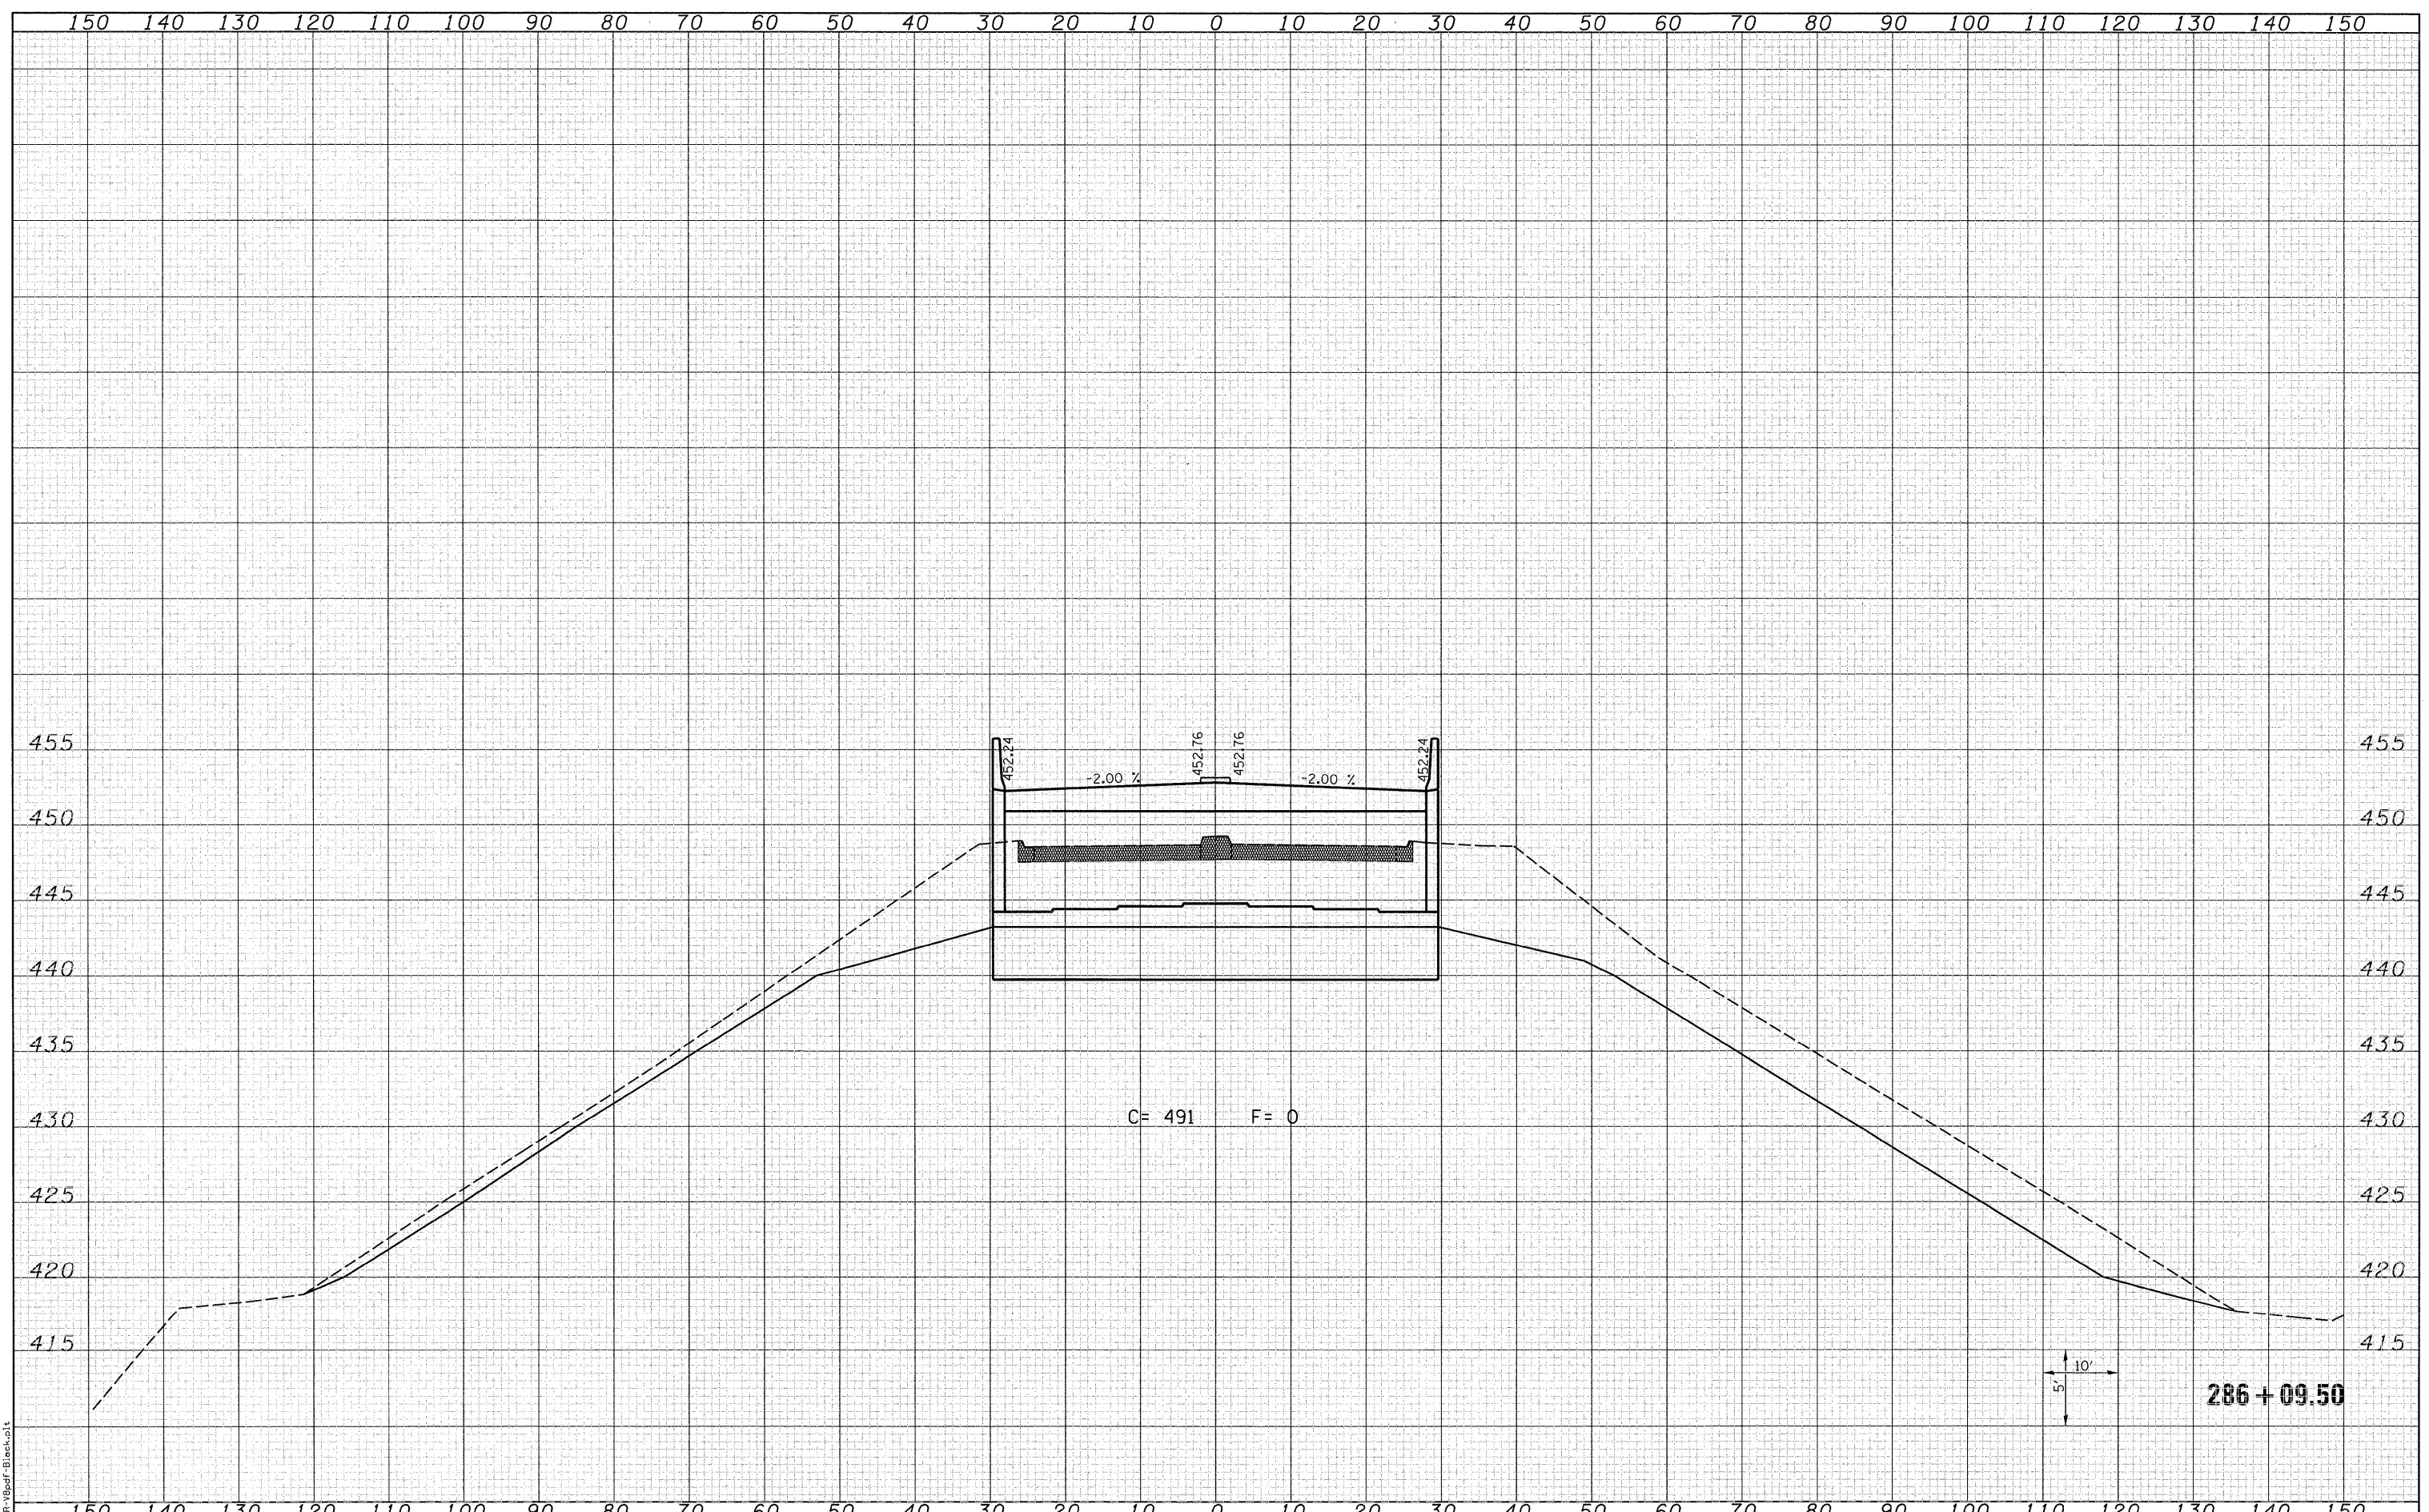

C = 491 F = 0

286 + 09.50

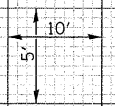

LAST SAVED = 8/4/2010  
 PEN TABLE = 98-Half.tbl  
 PLOT DRIVER = Tfr-ybpc-f-B1-ecp1.t

FILE NAME =  
 r:\07070\cad\ss\plans\099-0876882-XSSht-IL3.dgn

USER NAME = bariemann  
 PLOT SCALE = 10.0005' / IN.  
 PLOT DATE = 8/9/2010 10:22:23 AM

DESIGNED -  
 DRAWN -  
 CHECKED -  
 DATE -

REVISED -  
 REVISED -  
 REVISED -  
 REVISED -

STATE OF ILLINOIS  
 DEPARTMENT OF TRANSPORTATION



IL 3 CROSS SECTIONS

SCALE: 1=10'H =5'V

SHEET NO. 18 OF 25 SHEETS

STA. 286+09.50 TO STA. 286+09.50

F.A.P. RTE.	SECTION	COUNTY	TOTAL SHEETS	SHEET NO.
312	64-IVBR	ST. CLAIR	259	246
CONTRACT NO. 76882				
ILLINOIS FED. AID PROJECT				