


DATE	
BY	
SURVEYED	
PLOTTED	
TEMPLATE	
AREAS	
CHECKED	
FINAL SURVEY	
NOTE BOOK	
NO.	

DATE	
BY	
SURVEYED	
PLOTTED	
TEMPLATE	
AREAS	
CHECKED	
ORIGINAL SURVEY	
NOTE BOOK	
NO.	

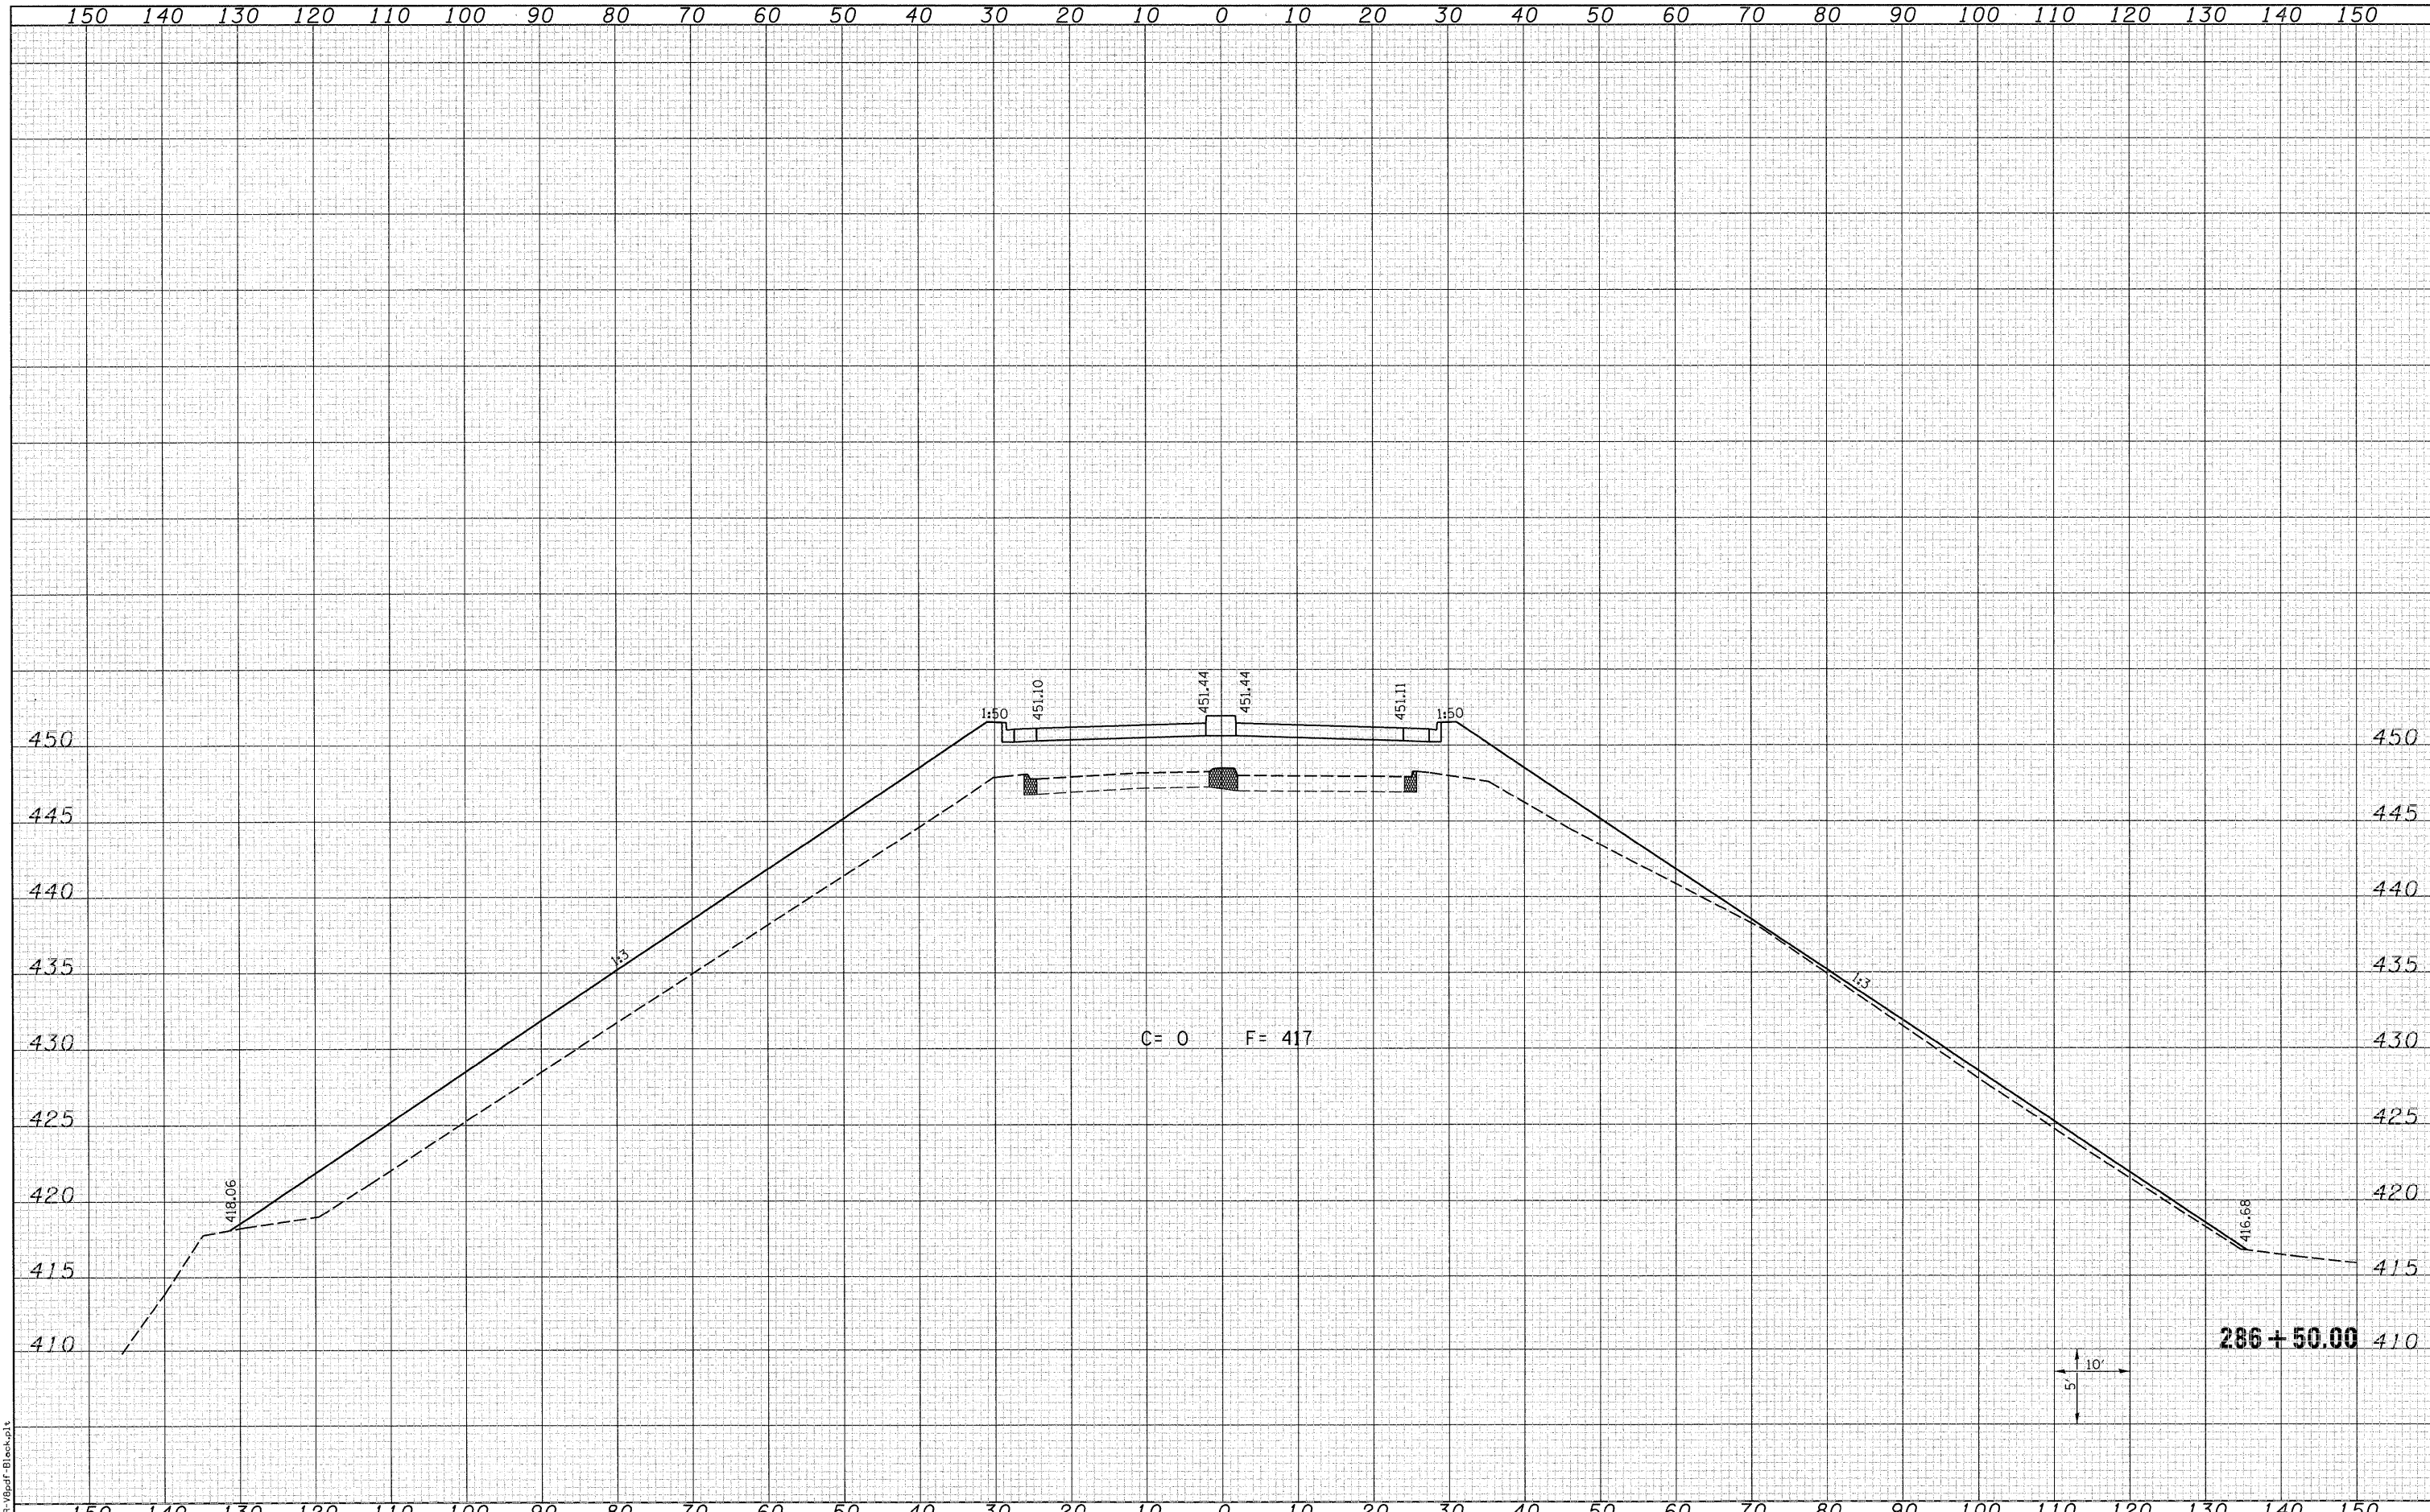

C = 0    F = 417

286 + 50.00

LAST SAVED = 8/4/2010  
 PEN TABLE = VB-Hdt.tbl  
 PLOT DRIVER = TR-VBpdf-BJlockup.t

FILE NAME =	USER NAME = bariechmann	DESIGNED -	REVISED -	<b>STATE OF ILLINOIS</b> <b>DEPARTMENT OF TRANSPORTATION</b>		<b>IL 3 CROSS SECTIONS</b>		F.A.P. RTE.	SECTION	COUNTY	TOTAL SHEETS	SHEET NO.
IT:\07078\cad\t\plans\099-D876882-XSSht-IL3.dgn	PLOT SCALE = 10.0005' / IN.	DRAWN -	REVISED -					312	64-IVBR	ST. CLAIR	259	248
PLOT DATE = 8/9/2010 10:22:25 AM	DATE -	CHECKED -	REVISED -					CONTRACT NO. 76882				
								ILLINOIS FED. AID PROJECT				
				SCALE: 1"=10'H =5'V		SHEET NO. 20 OF 25 SHEETS		STA. 286+50.00 TO STA. 286+50.00				