


DATE	
BY	
FINAL SURVEY	
SPRINTED	
PLOTTED	
TEMPLATE	
AREAS	
CHECKED	
NOTE BOOK	
NO.	

DATE	
BY	
ORIGINAL SURVEY	
SPRINTED	
PLOTTED	
TEMPLATE	
AREAS	
CHECKED	
NOTE BOOK	
NO.	

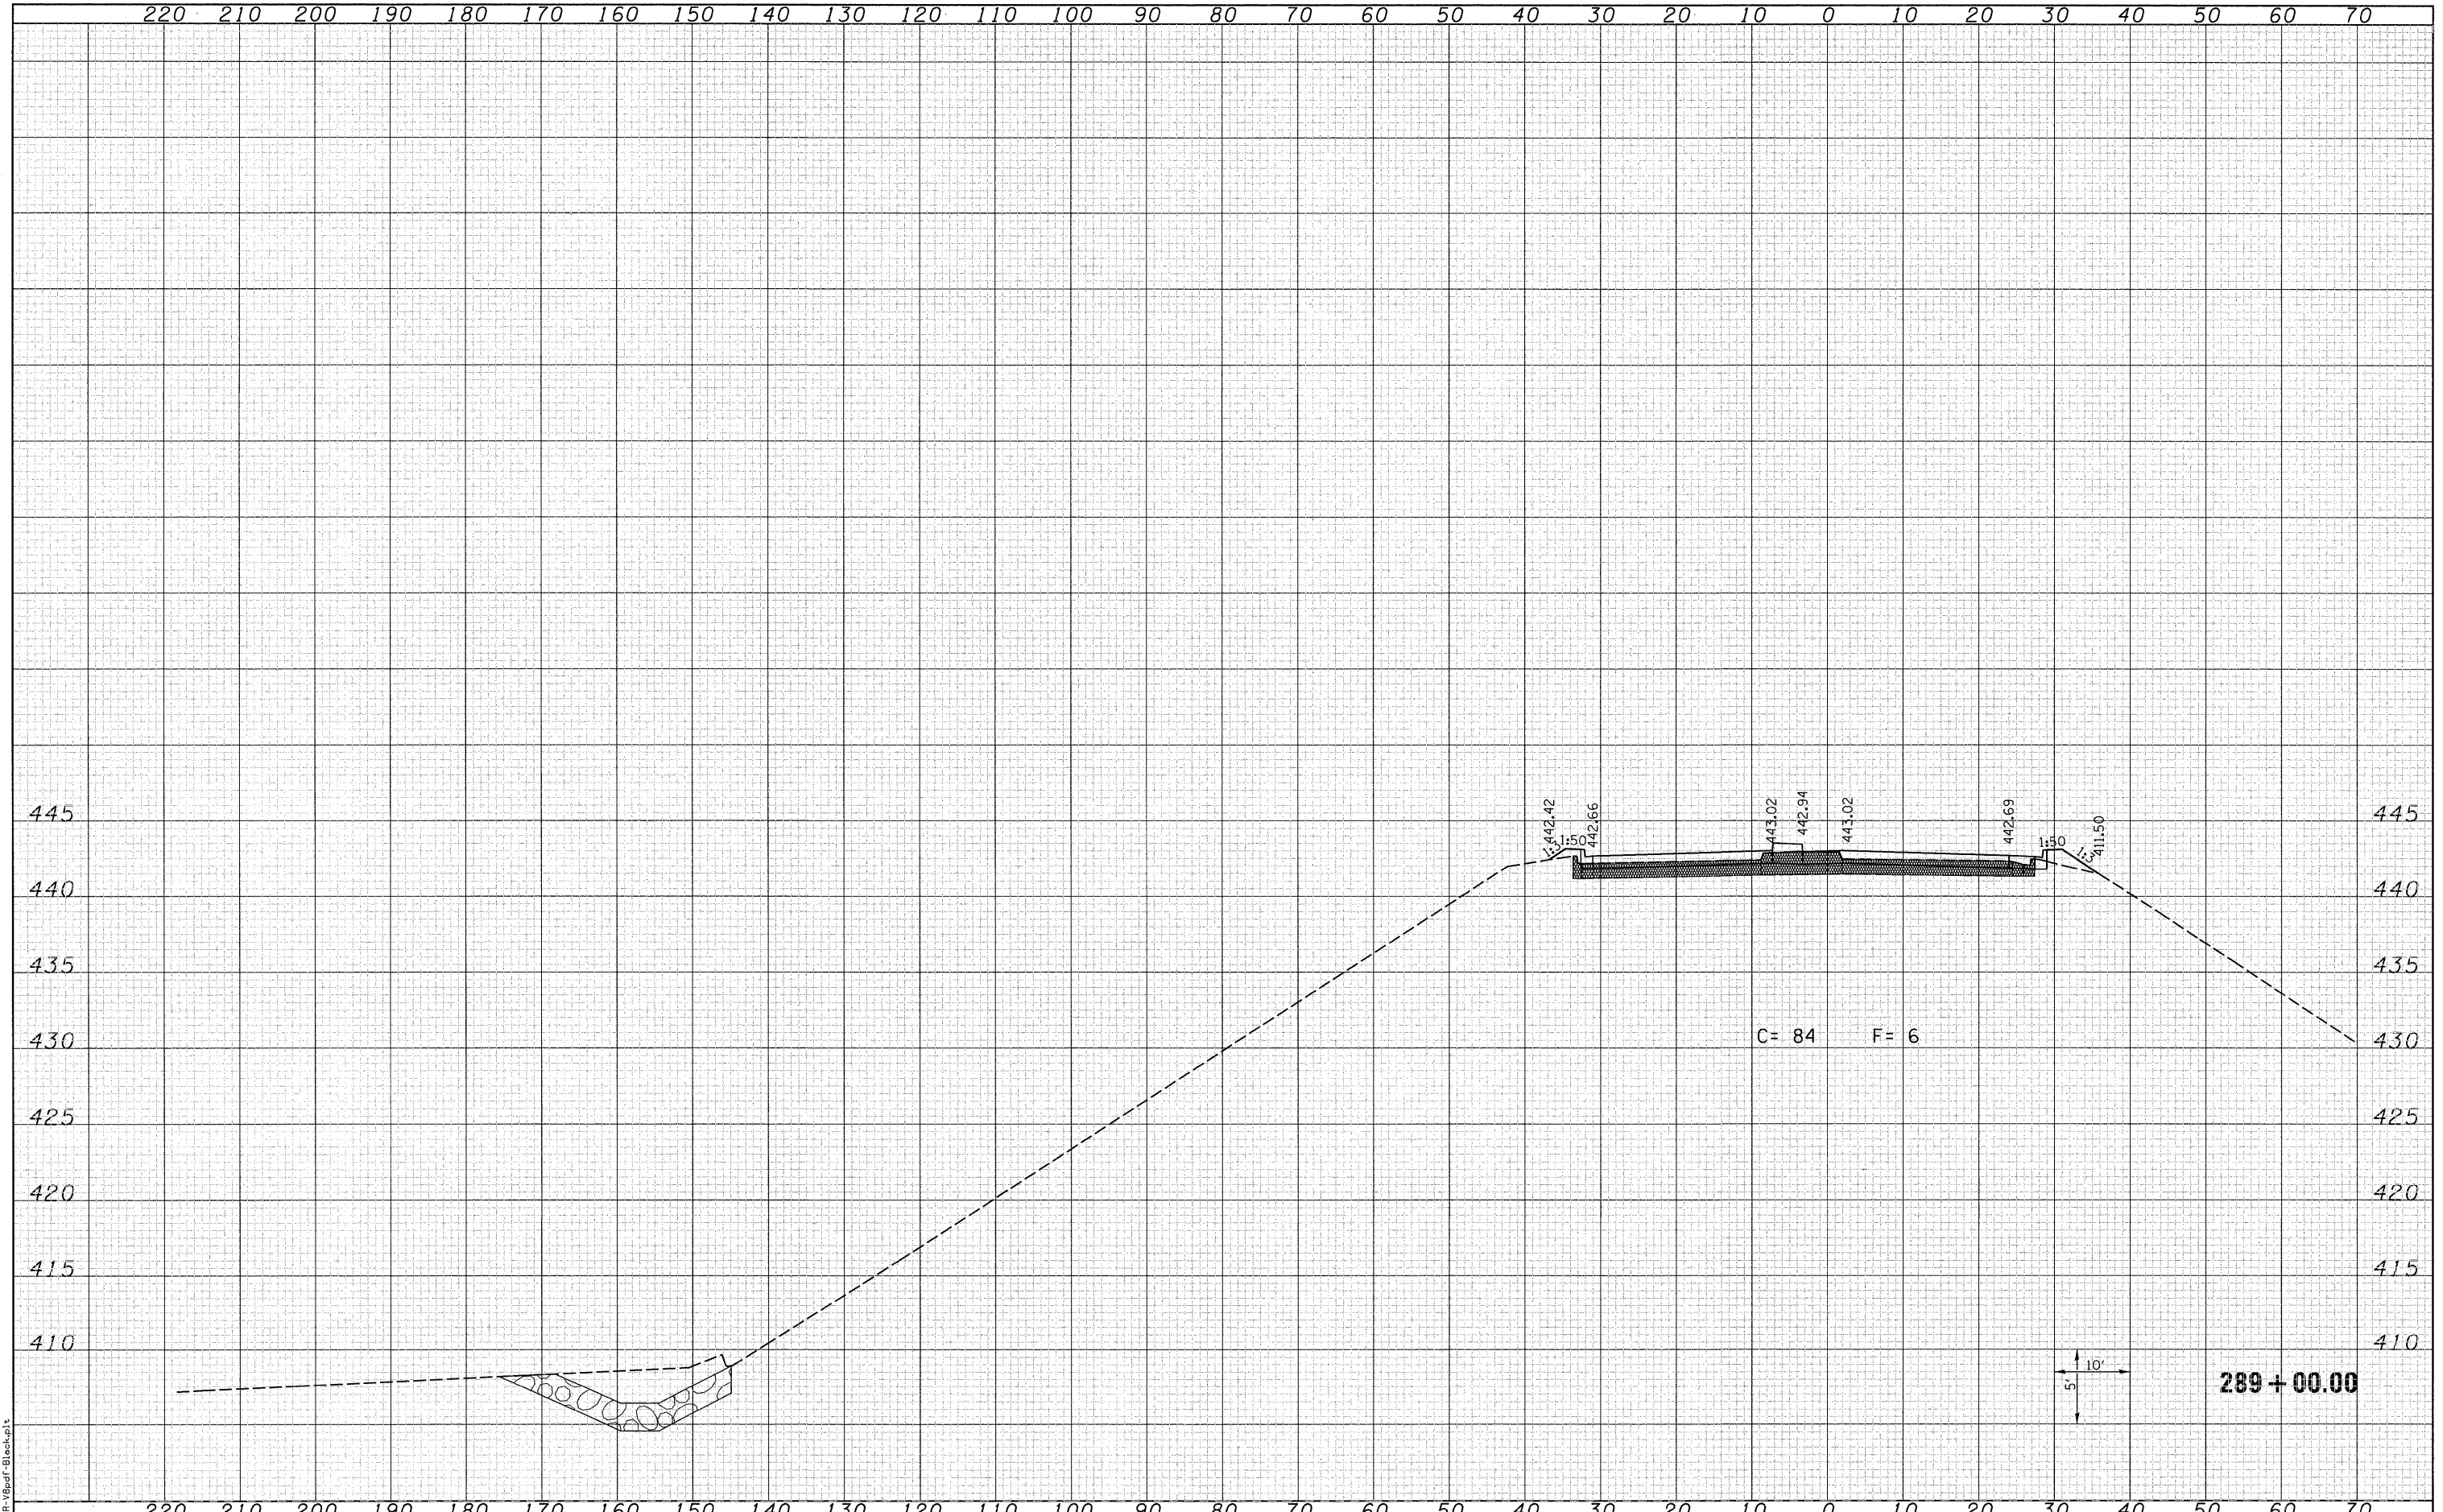

LAST SAVED = 8/4/2010
 PEN TABLE = V8-Hat.rvb1
 PLOT DRIVER = TR-V8pdf-B1tech.plt

FILE NAME = i:\07078\ced\1\plans\099-0876882-XSSht-IL3.dwg	USER NAME = bartechmann	DESIGNED -	REVISED -
PLOT SCALE = 10.0005' / IN.	CHECKED -	DRAWN -	REVISED -
PLOT DATE = 8/9/2010 10:22:29 AM	DATE -	CHECKED -	REVISED -

STATE OF ILLINOIS
 DEPARTMENT OF TRANSPORTATION



IL 3 CROSS SECTIONS

SCALE: 1"=10'H =5'V SHEET NO. 25 OF 25 SHEETS STA. 289+00.00 TO STA. 289+00.00

F.A.P. RTE.	SECTION	COUNTY	TOTAL SHEETS	SHEET NO.
312	64-1VBR	ST. CLAIR	259	253
CONTRACT NO. 76882				
ILLINOIS FED. AID PROJECT				